


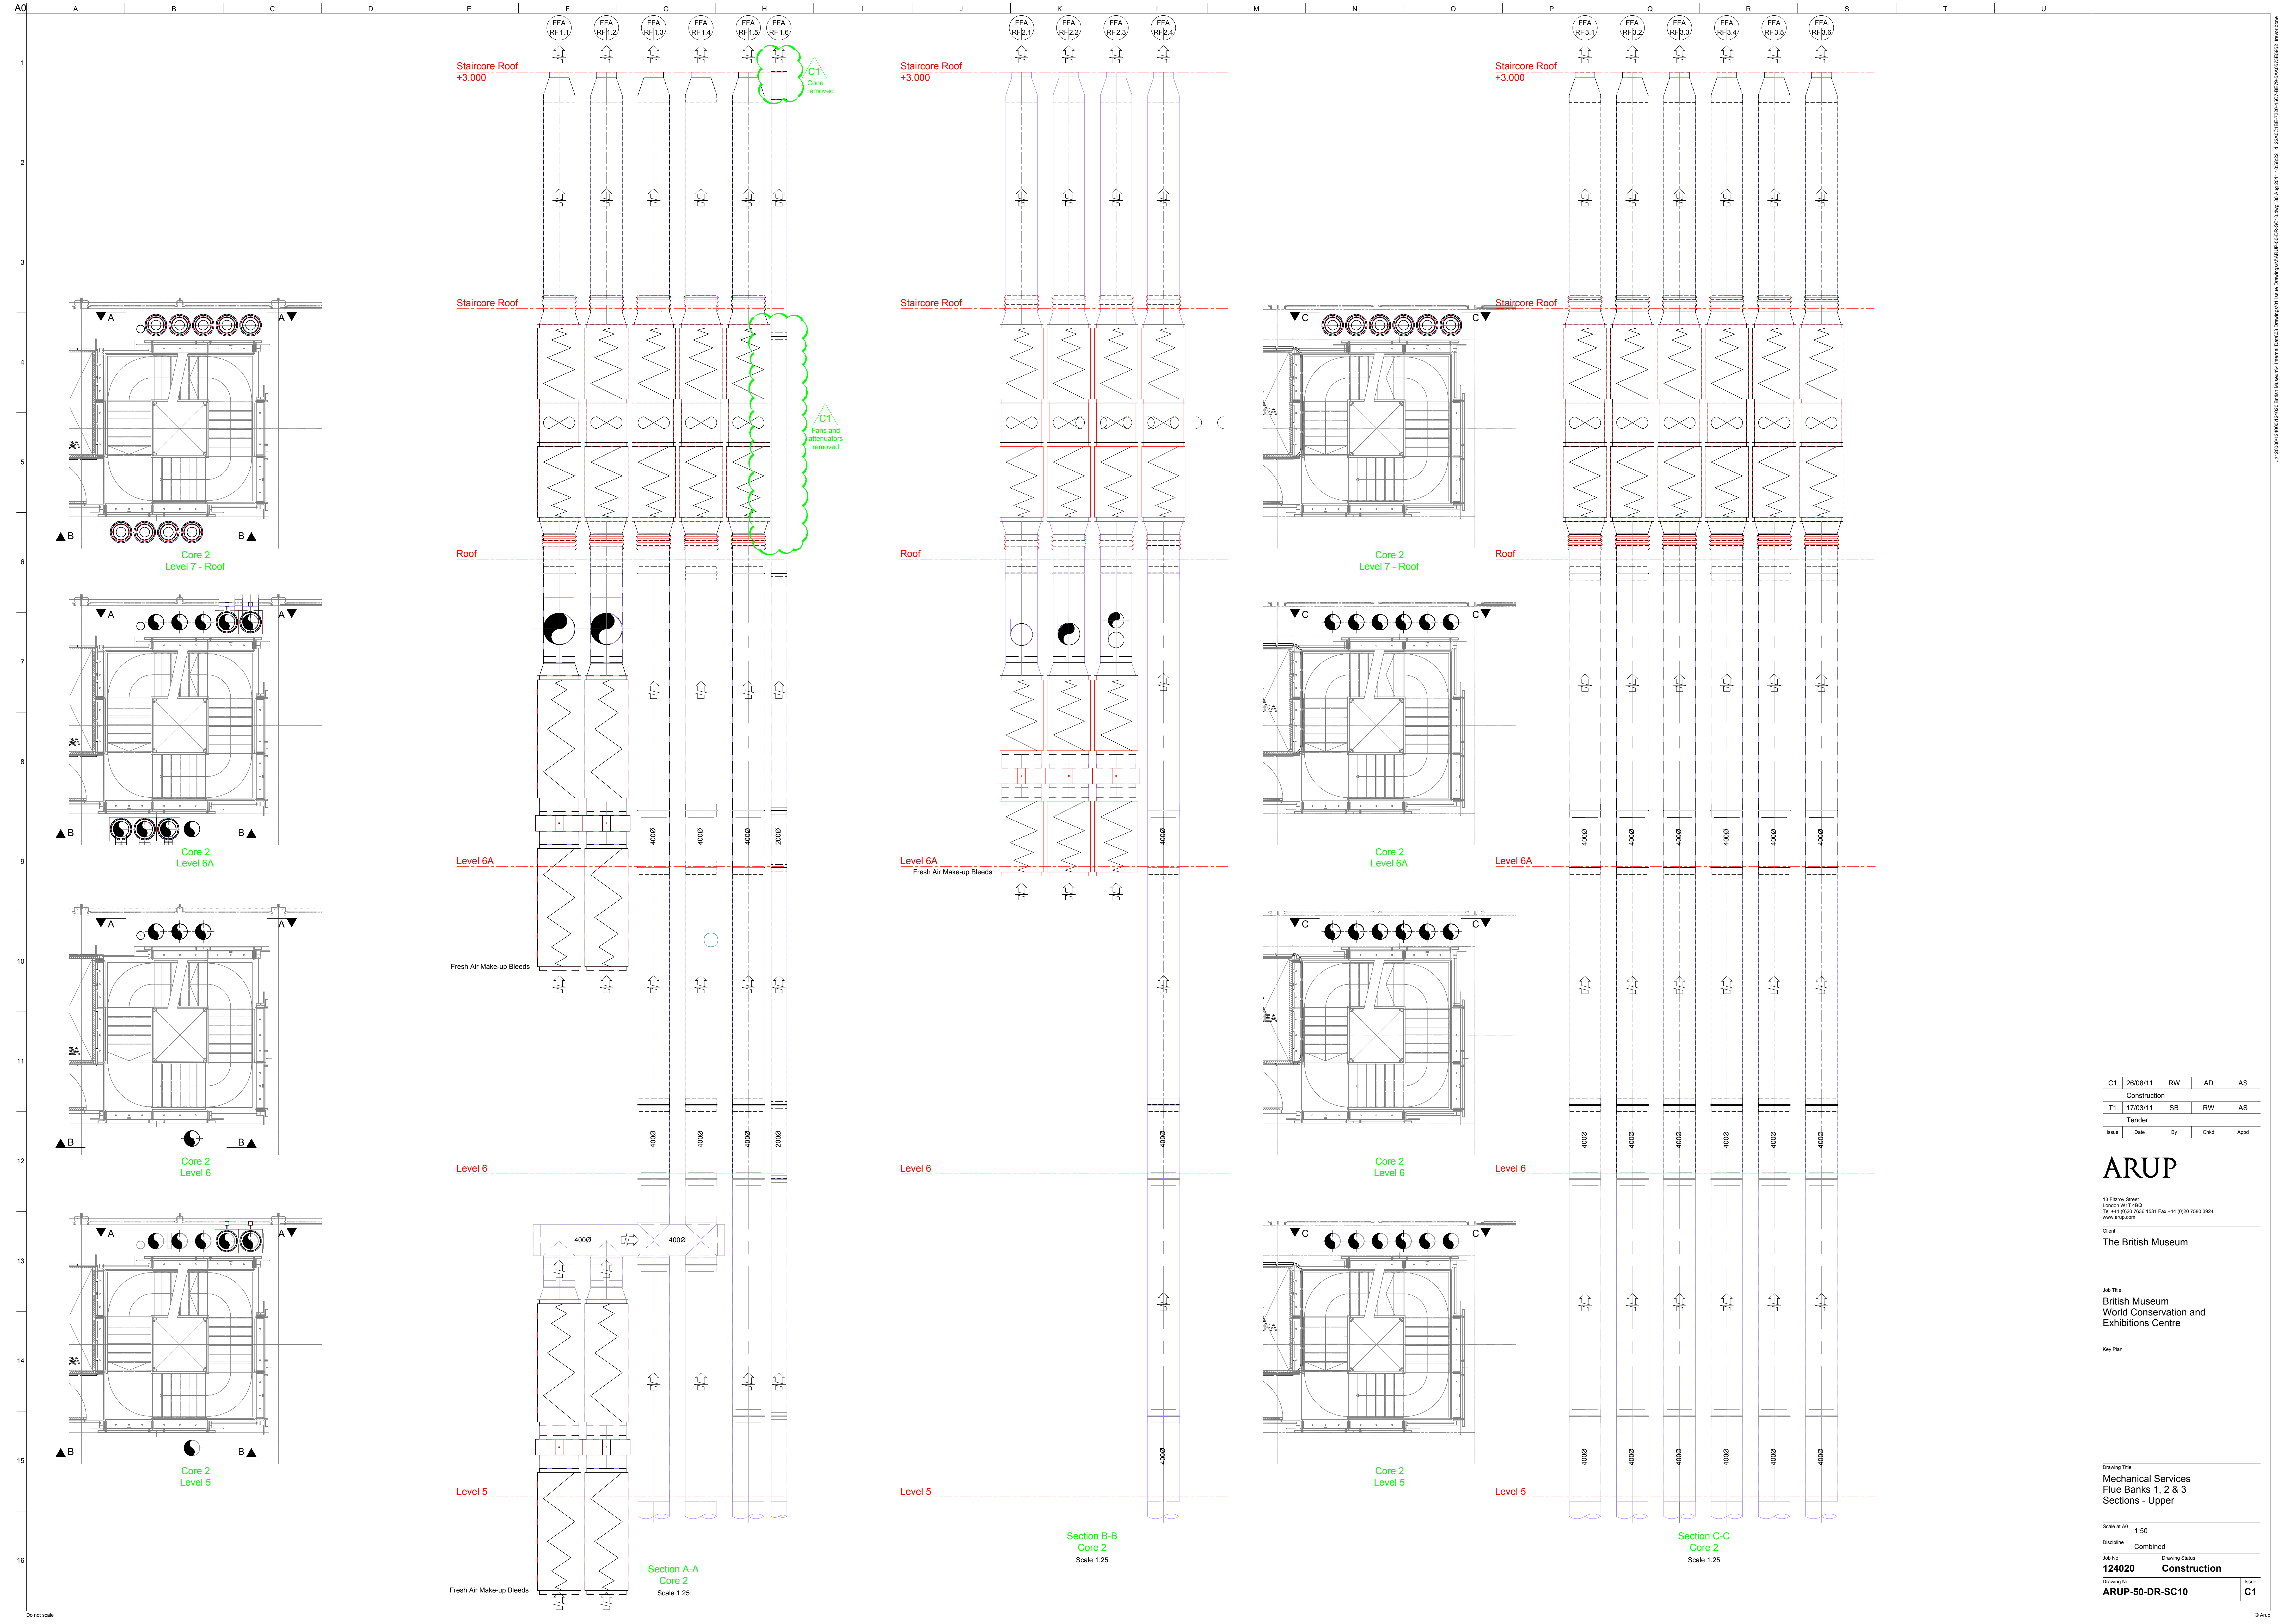

C1	26/08/11	RW	AD	AS
Construction				
T1	17/03/11	SB	RW	AS
Tender				
Issue	Date	By	Chkd	Appd

ARUP

13 Finsbury Street
London EC2A 1BS
Tel: +44 (0)20 7551 1531 Fax: +44 (0)20 7551 3024
www.arup.com

Client
The British Museum

Job Title
**British Museum
World Conservation and
Exhibitions Centre**

Key Plan

Drawing Title
**Mechanical Services
Flue Banks 1, 2 & 3
Sections - Upper**

Scale at A0
1:50

Discipline
Combined

Job No
124020

Drawing Status
Construction

Drawing No
ARUP-50-DR-SC10

Issue
C1