


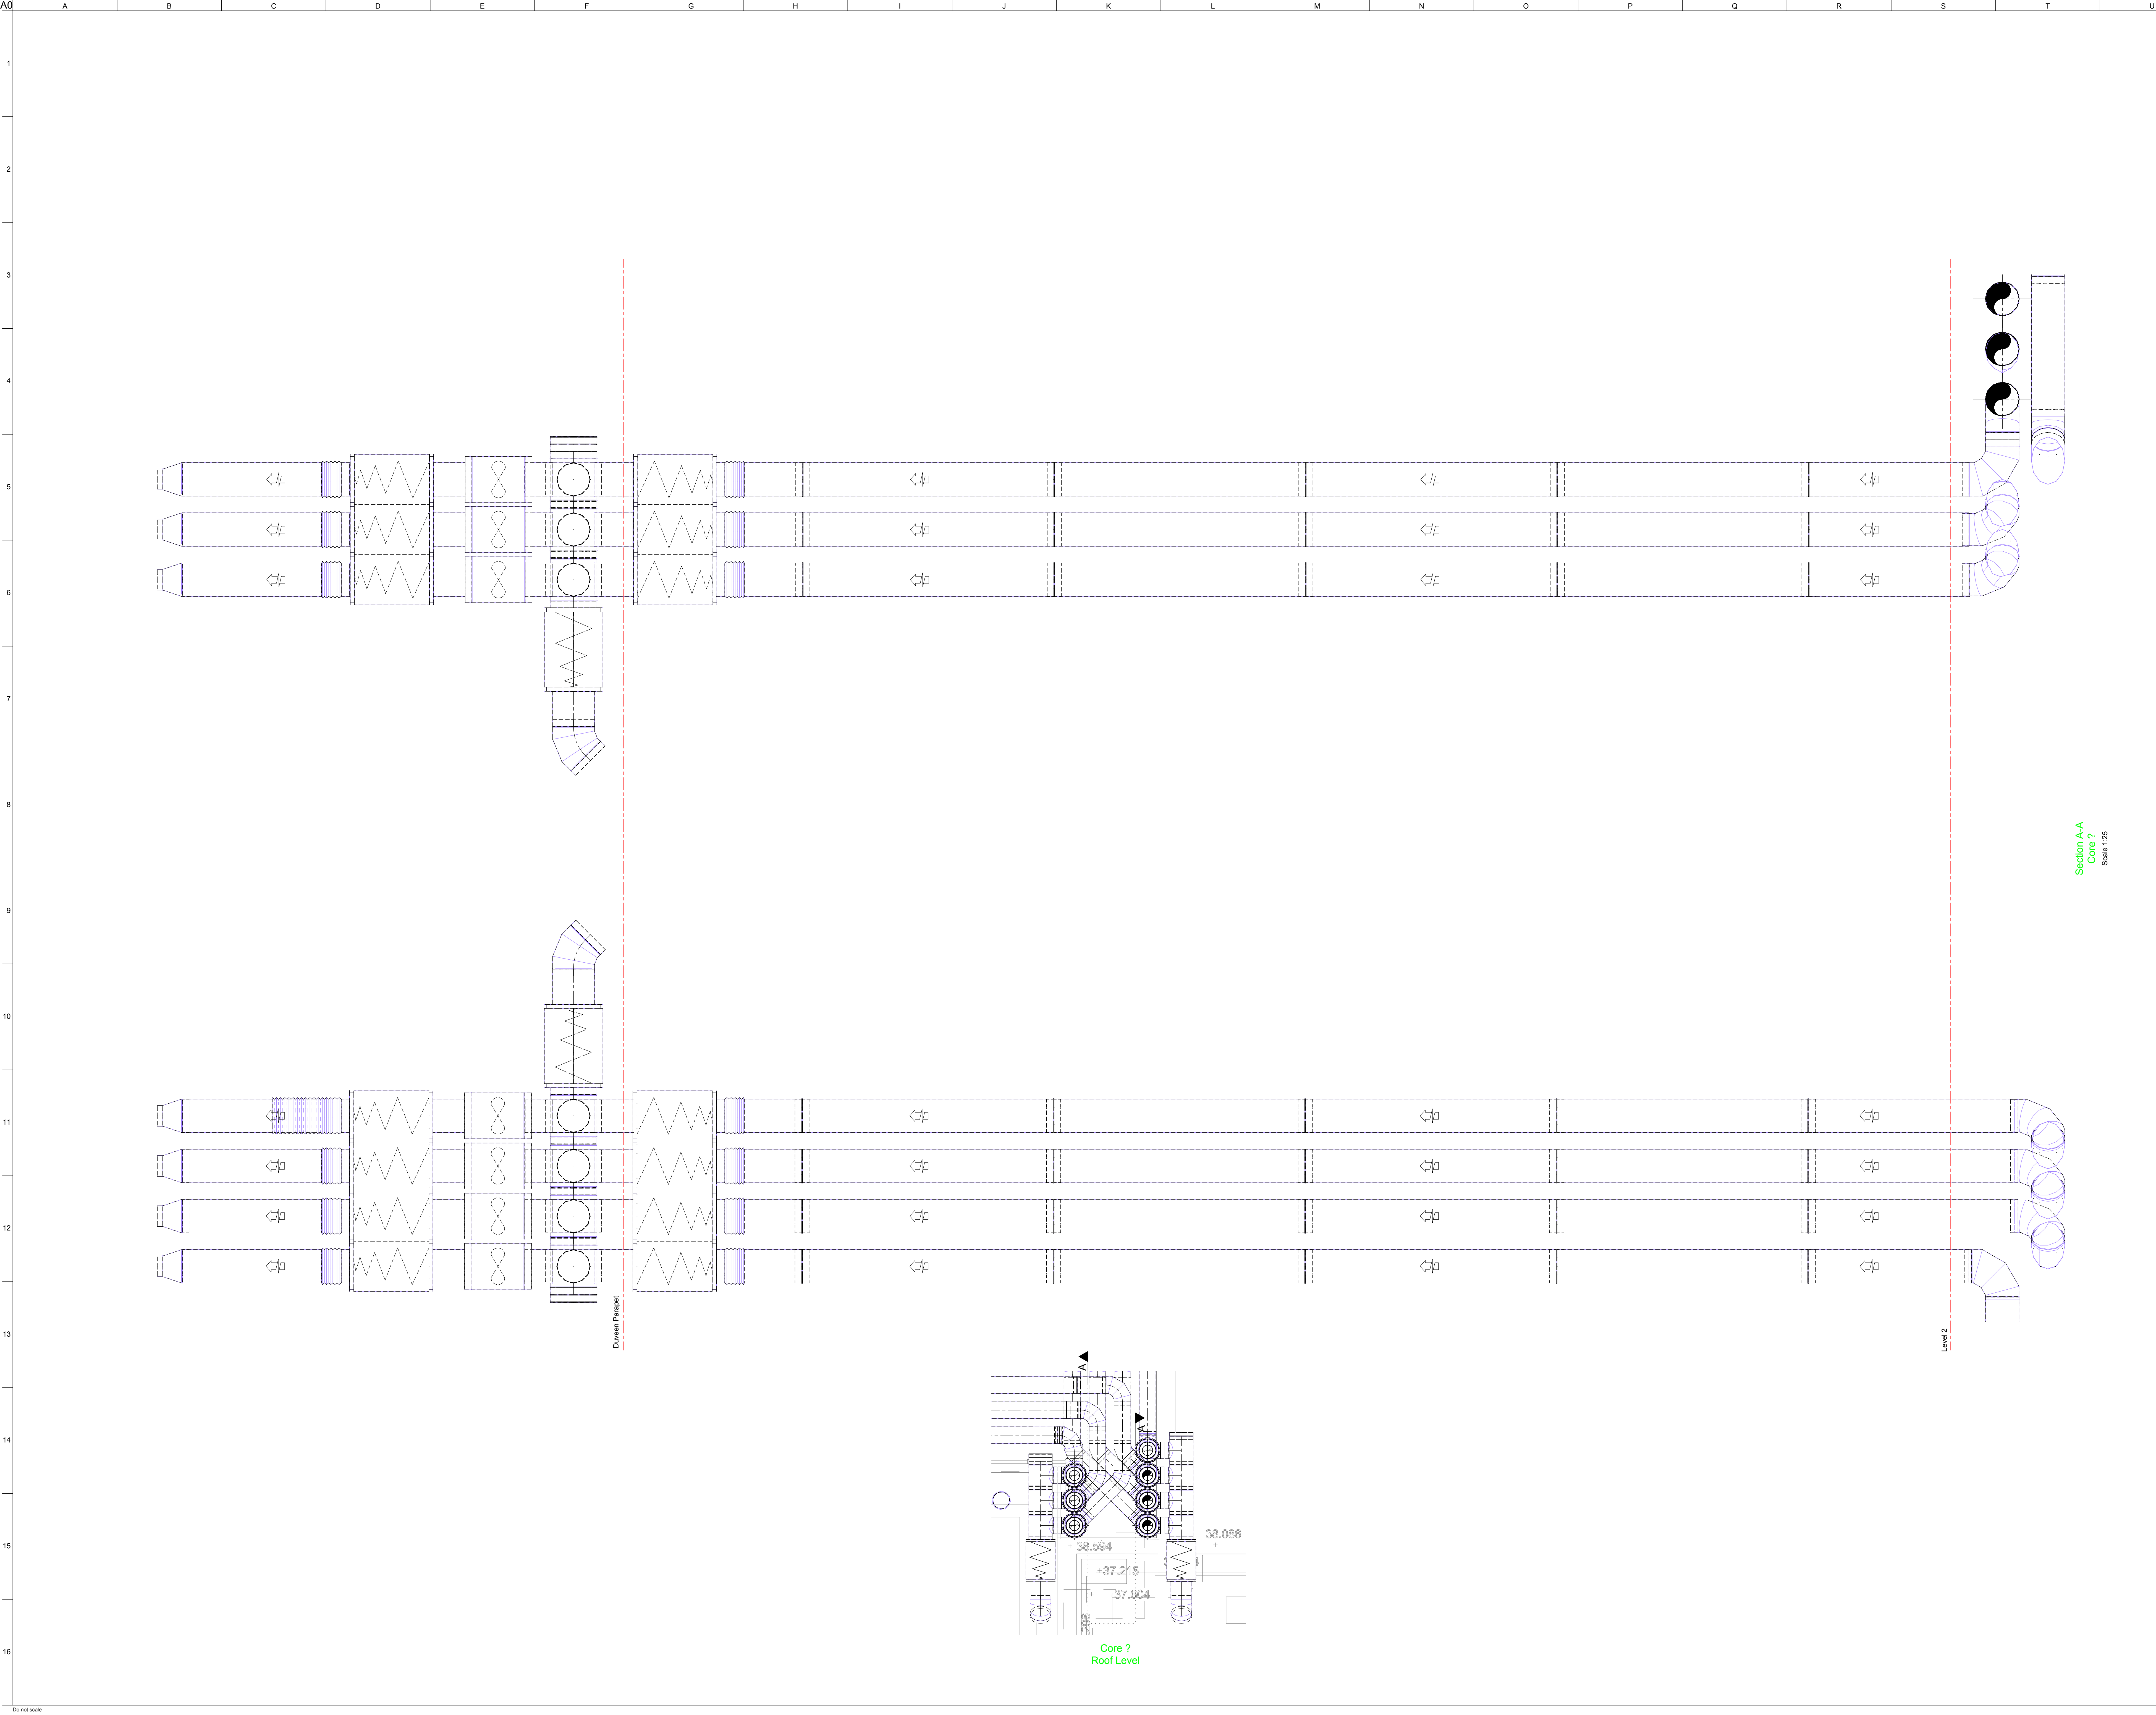

C1	26/08/11	RW	AD	AS
Construction				
T1	17/03/11	SB	RW	AS
Tender				
Issue	Date	By	Chkd	Appd

ARUP

13 Finsbury Street
London EC2A 3EJ
Tel: +44 (0)20 7586 1000 Fax: +44 (0)20 7586 3004
www.arup.com

Client
The British Museum

Job Title
British Museum
World Conservation and
Exhibitions Centre

Key Plan

Drawing Title
Mechanical Services
Flue Bank 4 (Duveen)
Sections - Upper

Scale of A0
1:50

Discipline
Combined

Job No
124020

Drawing Status
Construction

Drawing No
ARUP-50-DR-SC11

Issue
C1