
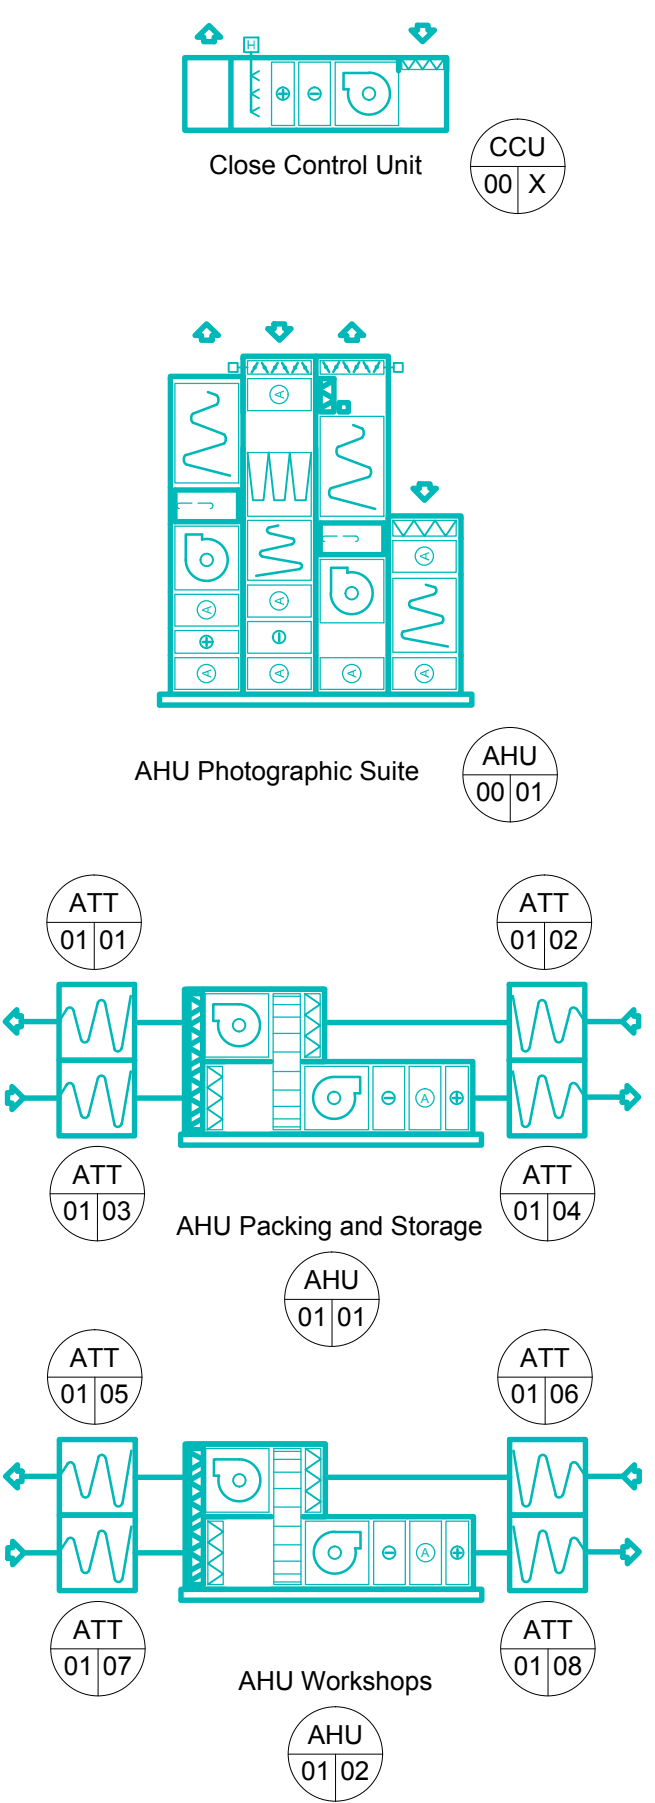


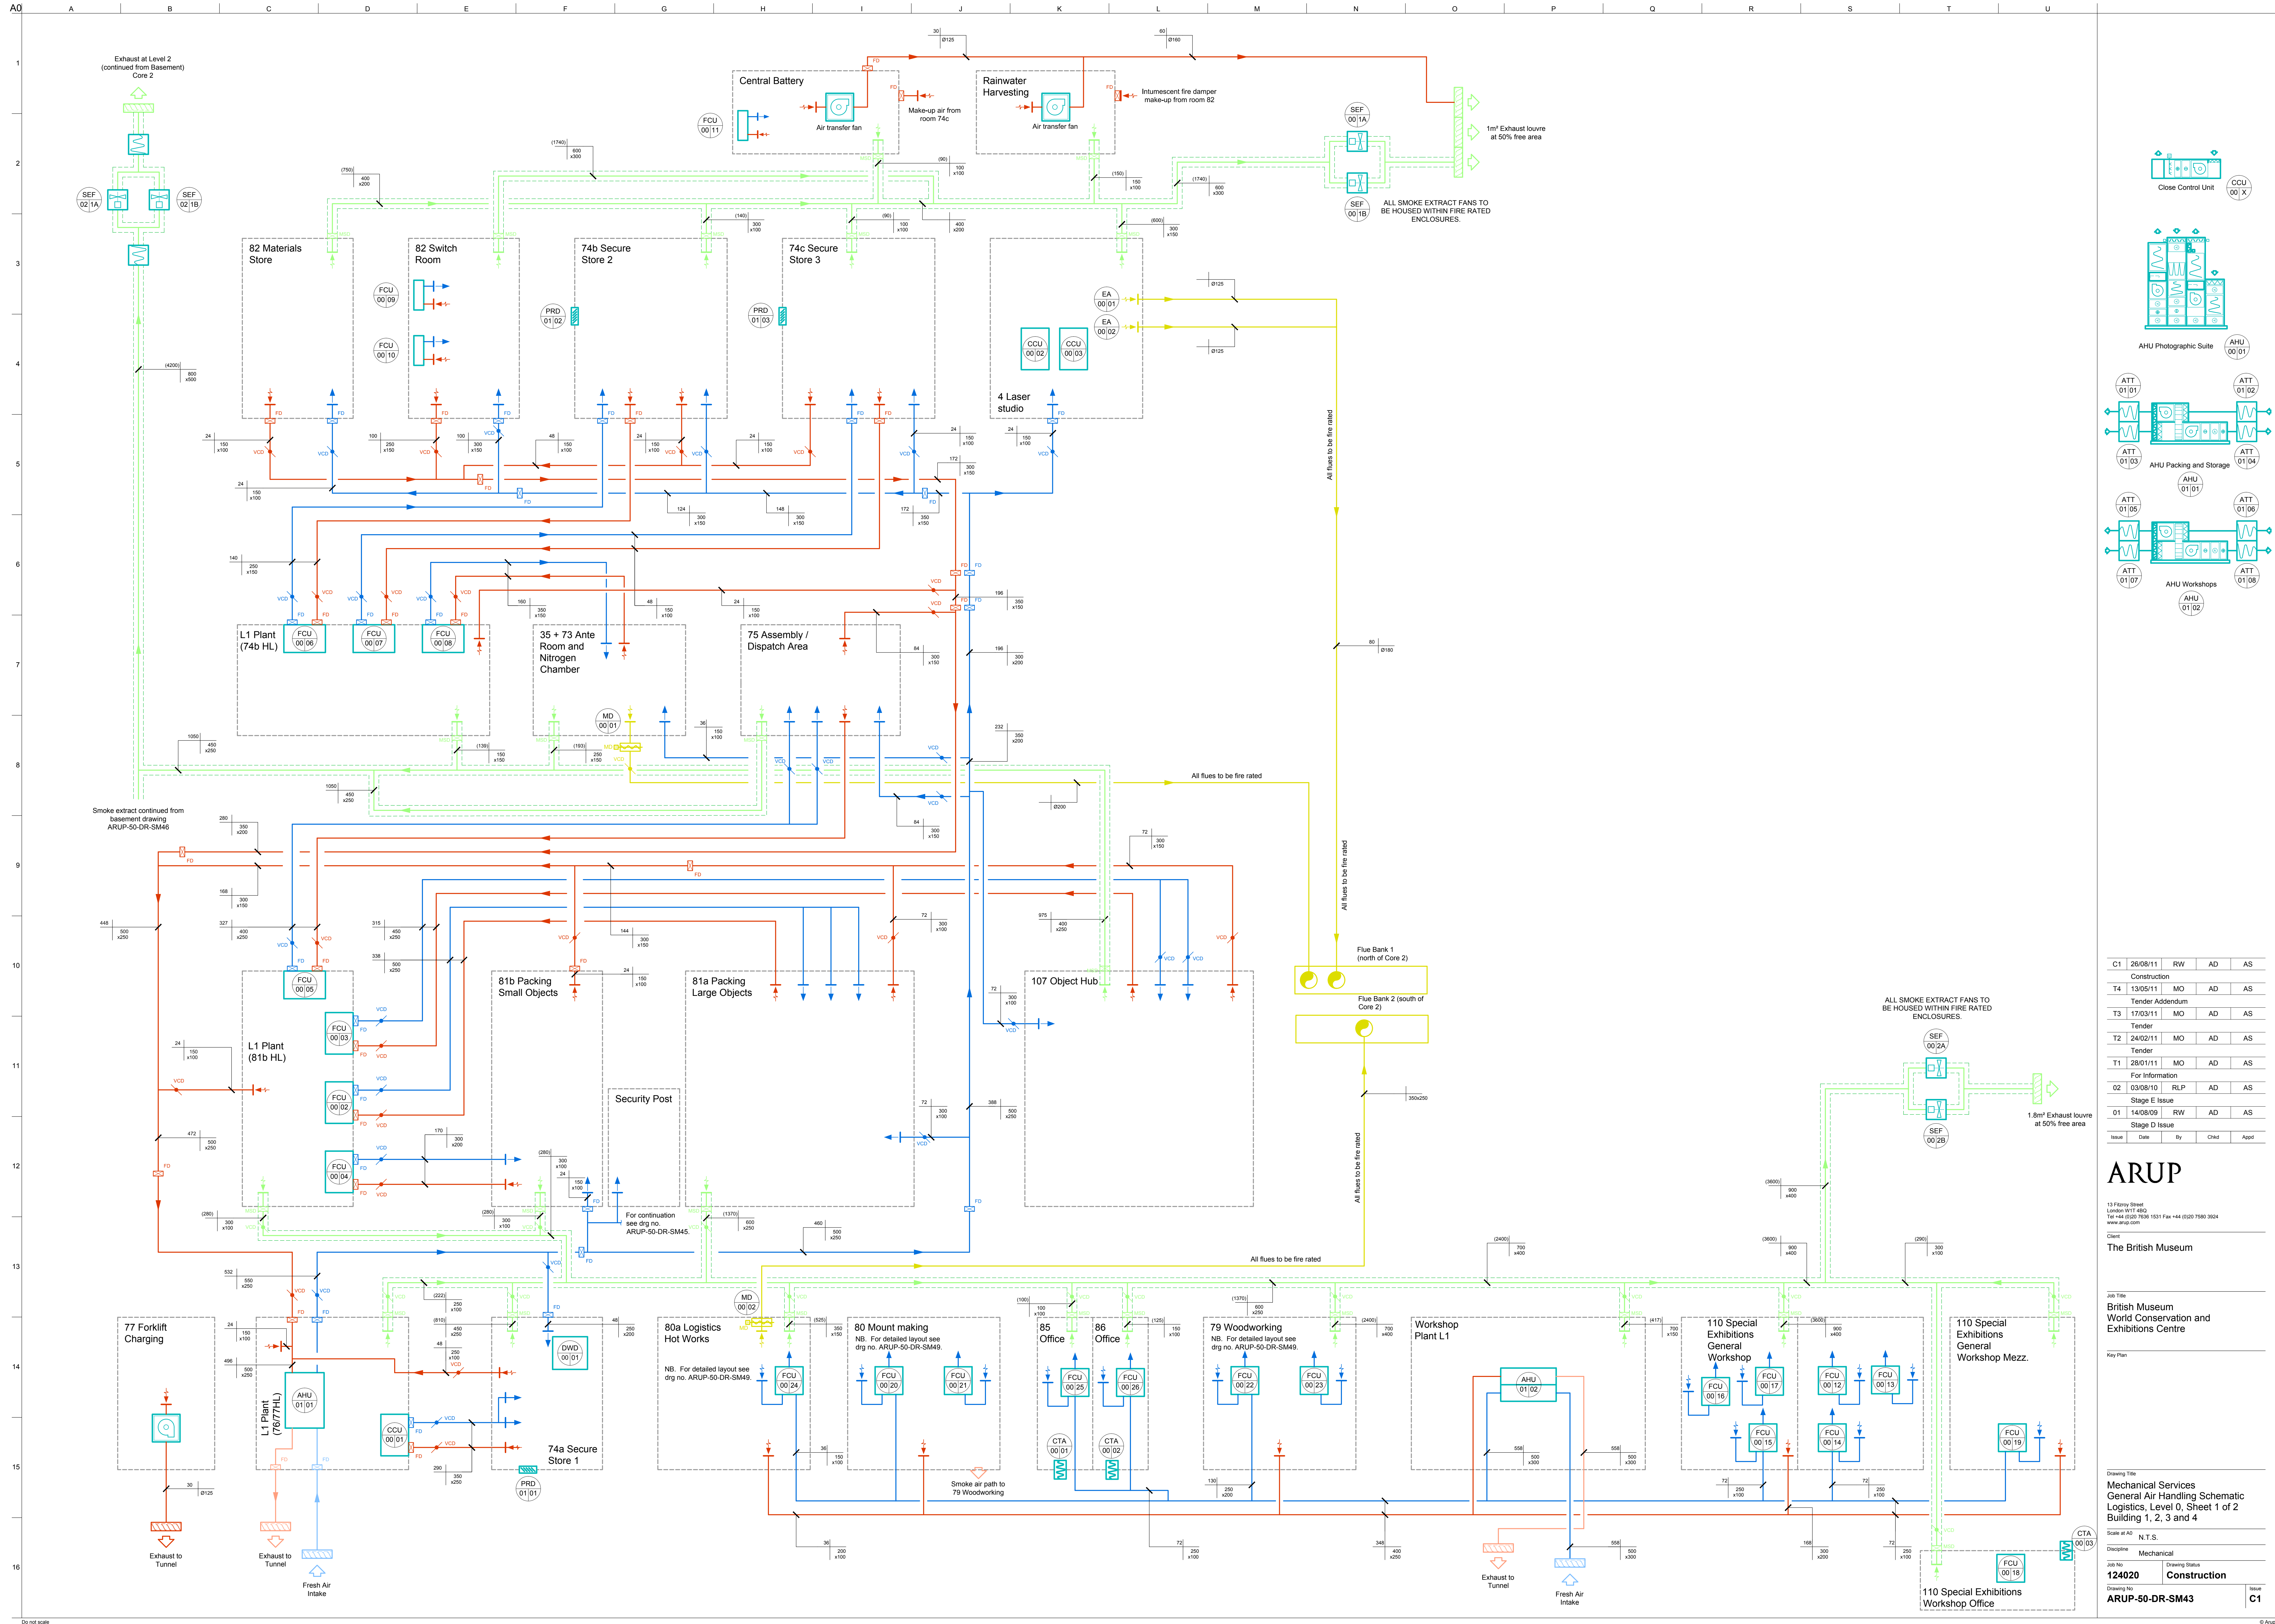

C1	26/08/11	RW	AD	AS
	Construction			
T4	13/05/11	MO	AD	AS
	Tender Addendum			
T3	17/03/11	MO	AD	AS
	Tender			
T2	24/02/11	MO	AD	AS
	Tender			
T1	28/01/11	MO	AD	AS
	For Information			
02	03/08/10	R/LP	AD	AS
	Stage E Issue			
01	14/08/09	RW	AD	AS
	Stage D Issue			
Issue	Date	By	Checked	Apprd

ARUP

13 Fitzroy Street
London W1T 4BQ
Tel +44 (0)20 7636 1531 Fax +44 (0)20 7580 3524
www.anup.com

Client

The British Museum

**British Museum
World Conservation and
Exhibitions Centre**

Key Plan

Drawing Title

Mechanical Services
General Air Handling Schematic
Logistics, Level 0, Sheet 1 of 2
Building 1, 2, 3 and 4

Scale at A0

Discipline	Mechanical
------------	------------

Job No	Drawing Status
--------	----------------

124020	Construction
--------	--------------

Drawing No
APUR-50-DR-SM43

AR01-50-BK-SM43

© Anup