


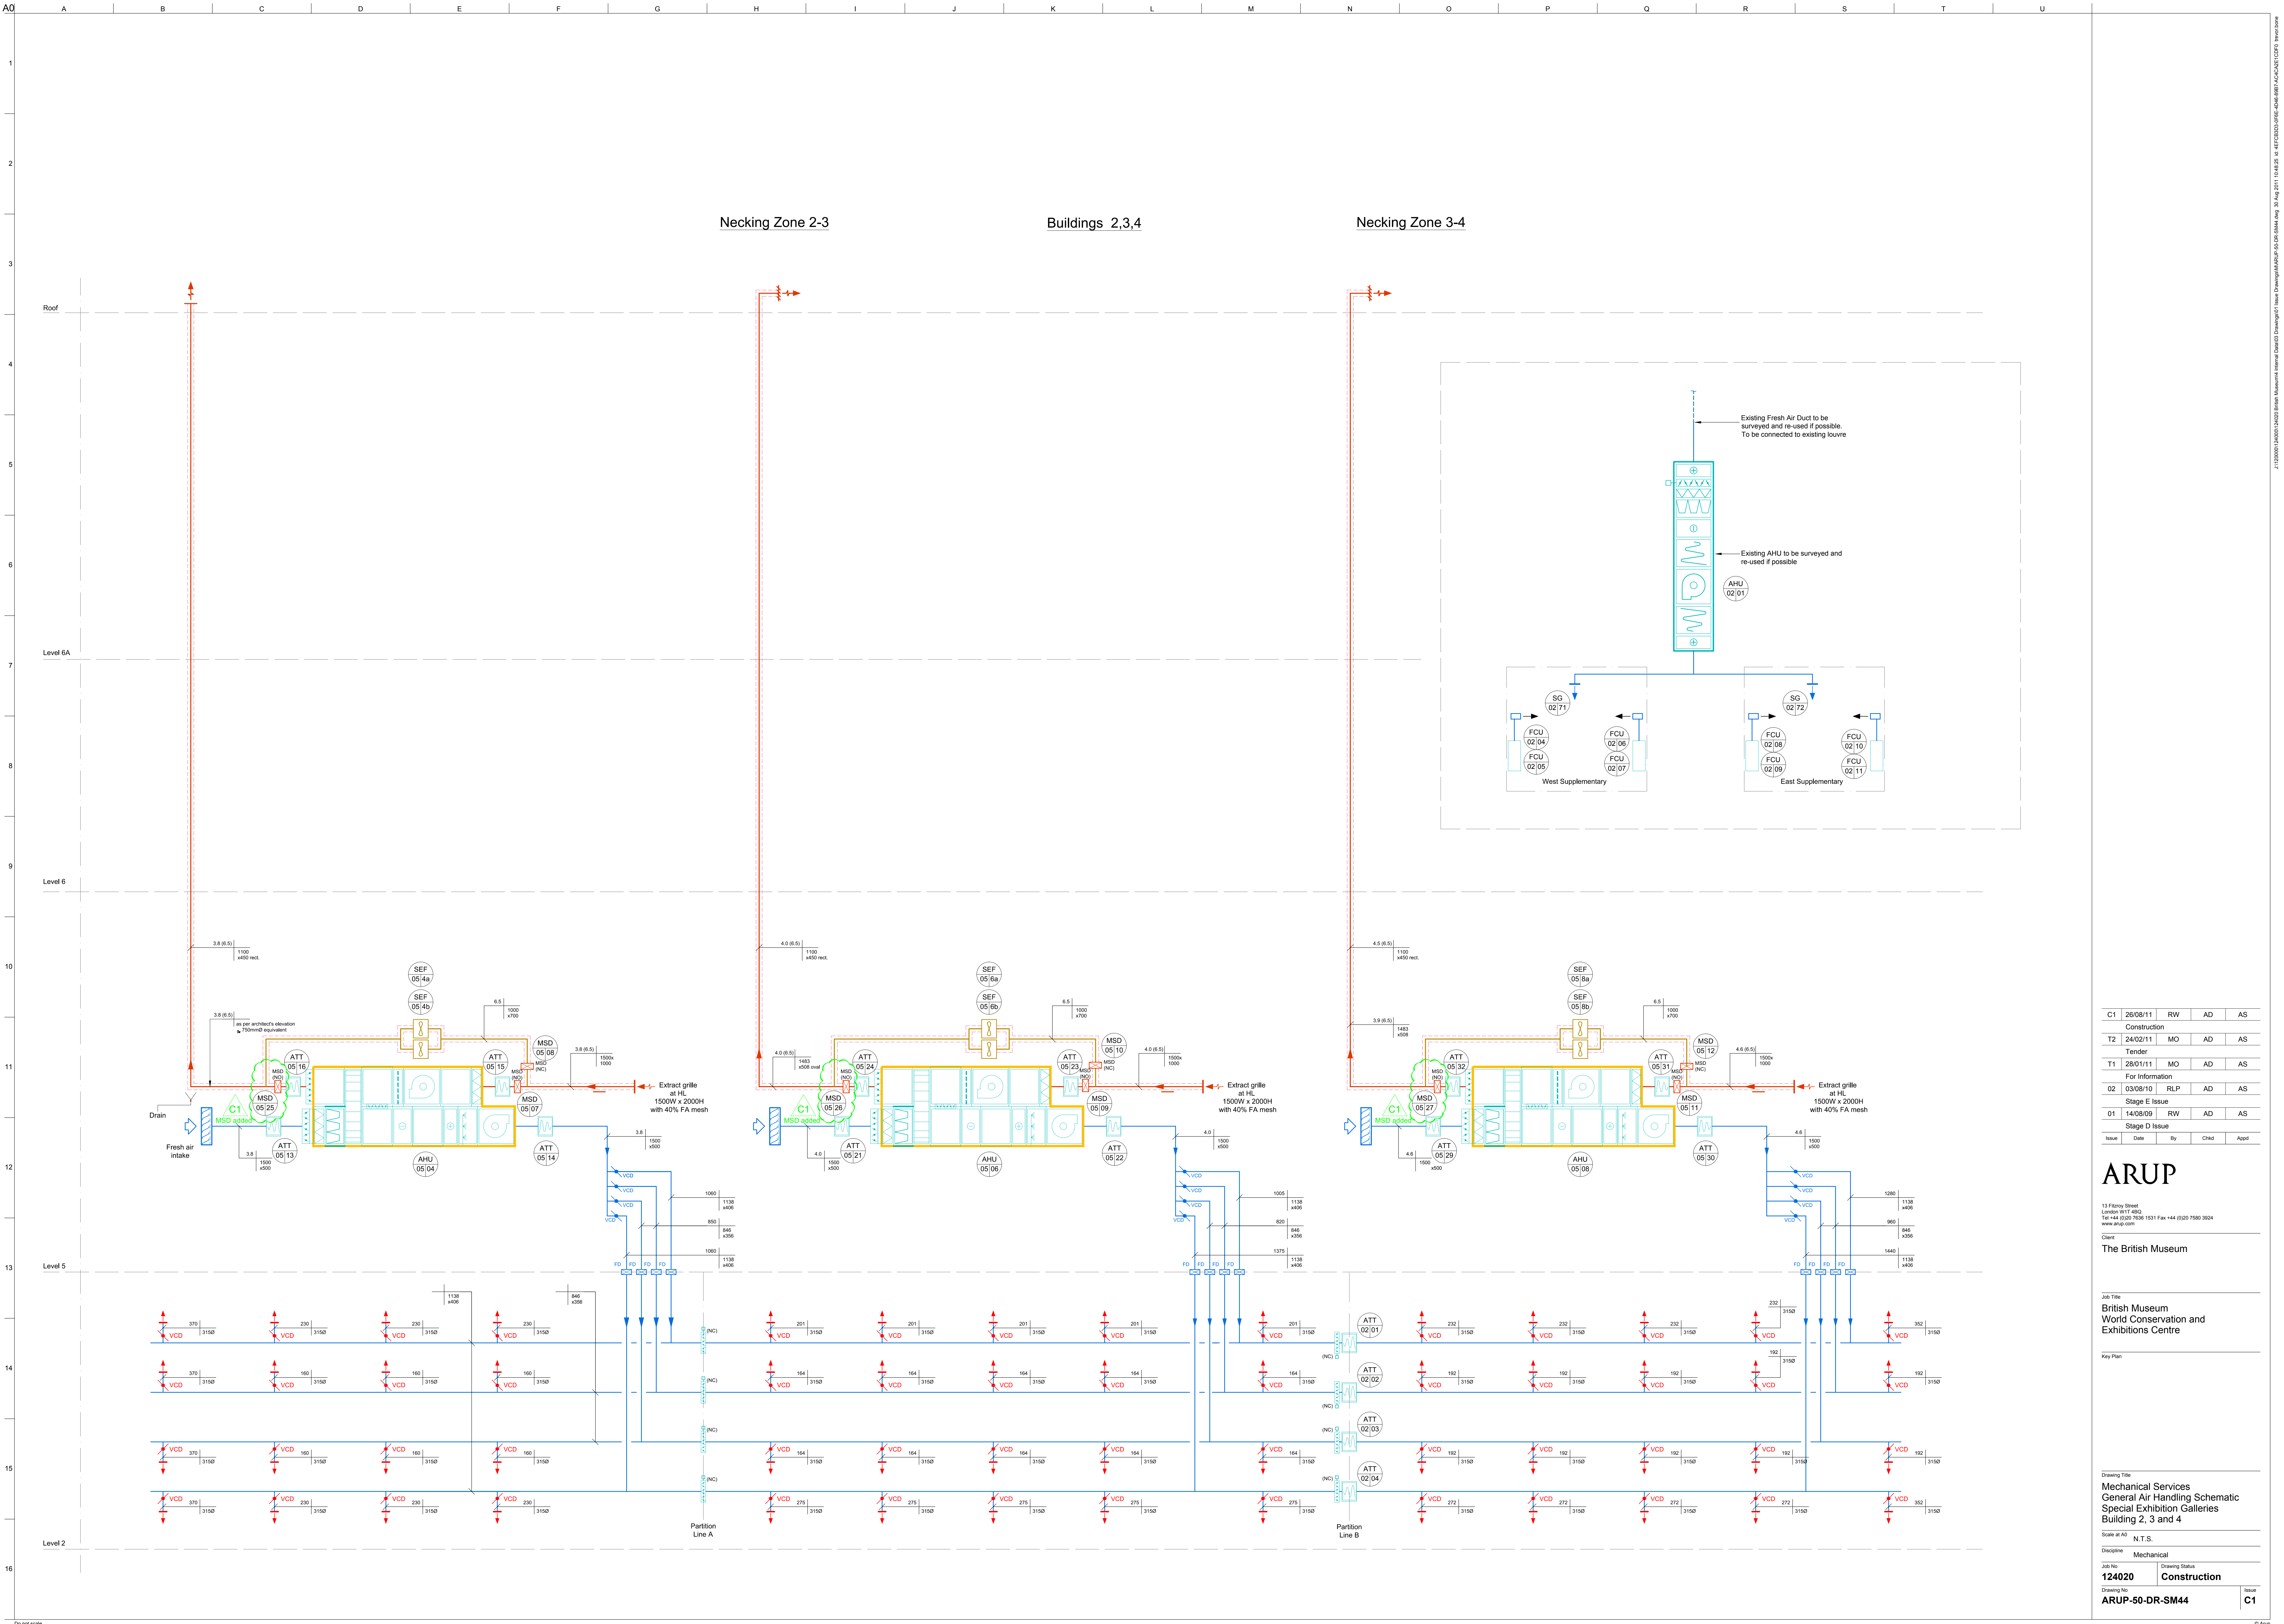

C1	26/08/11	RW	AD	AS
Construction				
T2	24/02/11	MO	AD	AS
Tender				
T1	28/01/11	MO	AD	AS
For Information				
02	03/08/10	RLP	AD	AS
Stage E Issue				
01	14/08/09	RW	AD	AS
Stage D Issue				
Issue	Date	By	Chkd	Appd

ARUP

13 Finsbury Street
London EC2M 7ES
Tel: +44 (0)20 7551 1511 Fax: +44 (0)20 7550 3024
www.arup.com

Client
The British Museum

Job Title
**British Museum
World Conservation and
Exhibitions Centre**

Key Plan

Drawing Title
**Mechanical Services
General Air Handling Schematic
Special Exhibition Galleries
Building 2, 3 and 4**

Scale as at
N.T.S.

Discipline
Mechanical

Job No.
124020

Drawing Status
Construction

Drawing No.
ARUP-50-DR-SM44

Issue
C1