



A0

Do not scale

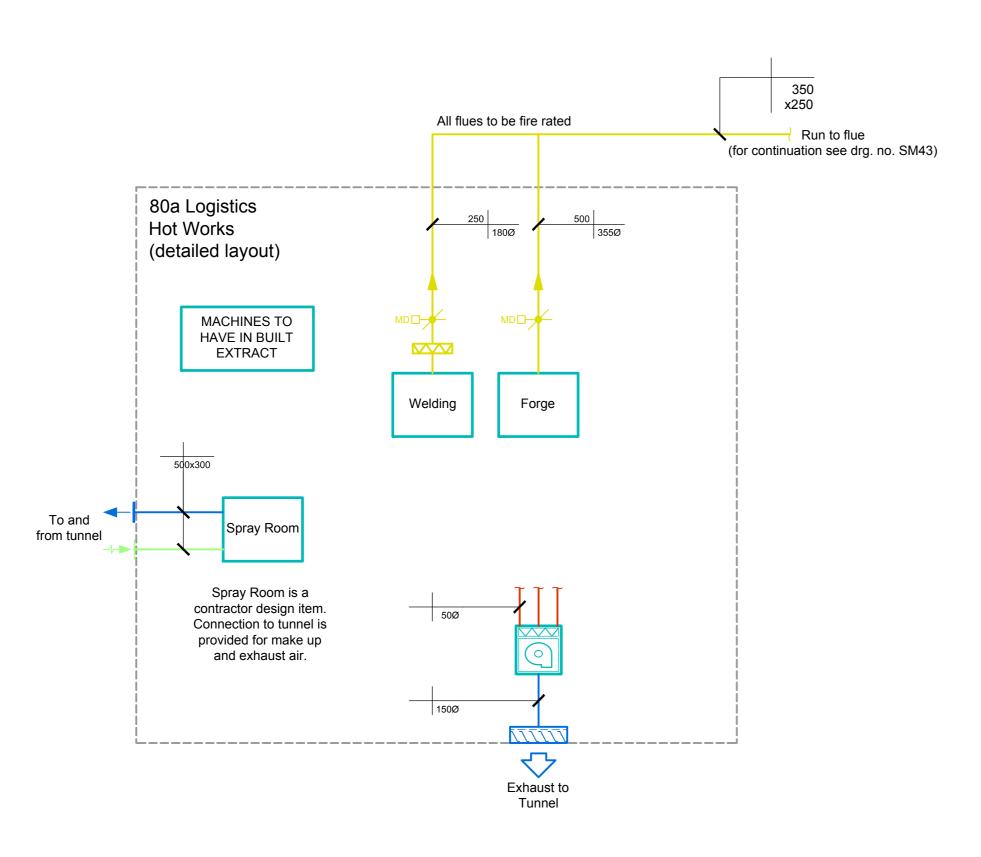

80a Logistic Hot Works Local Extract Schematic

1433 800x 350

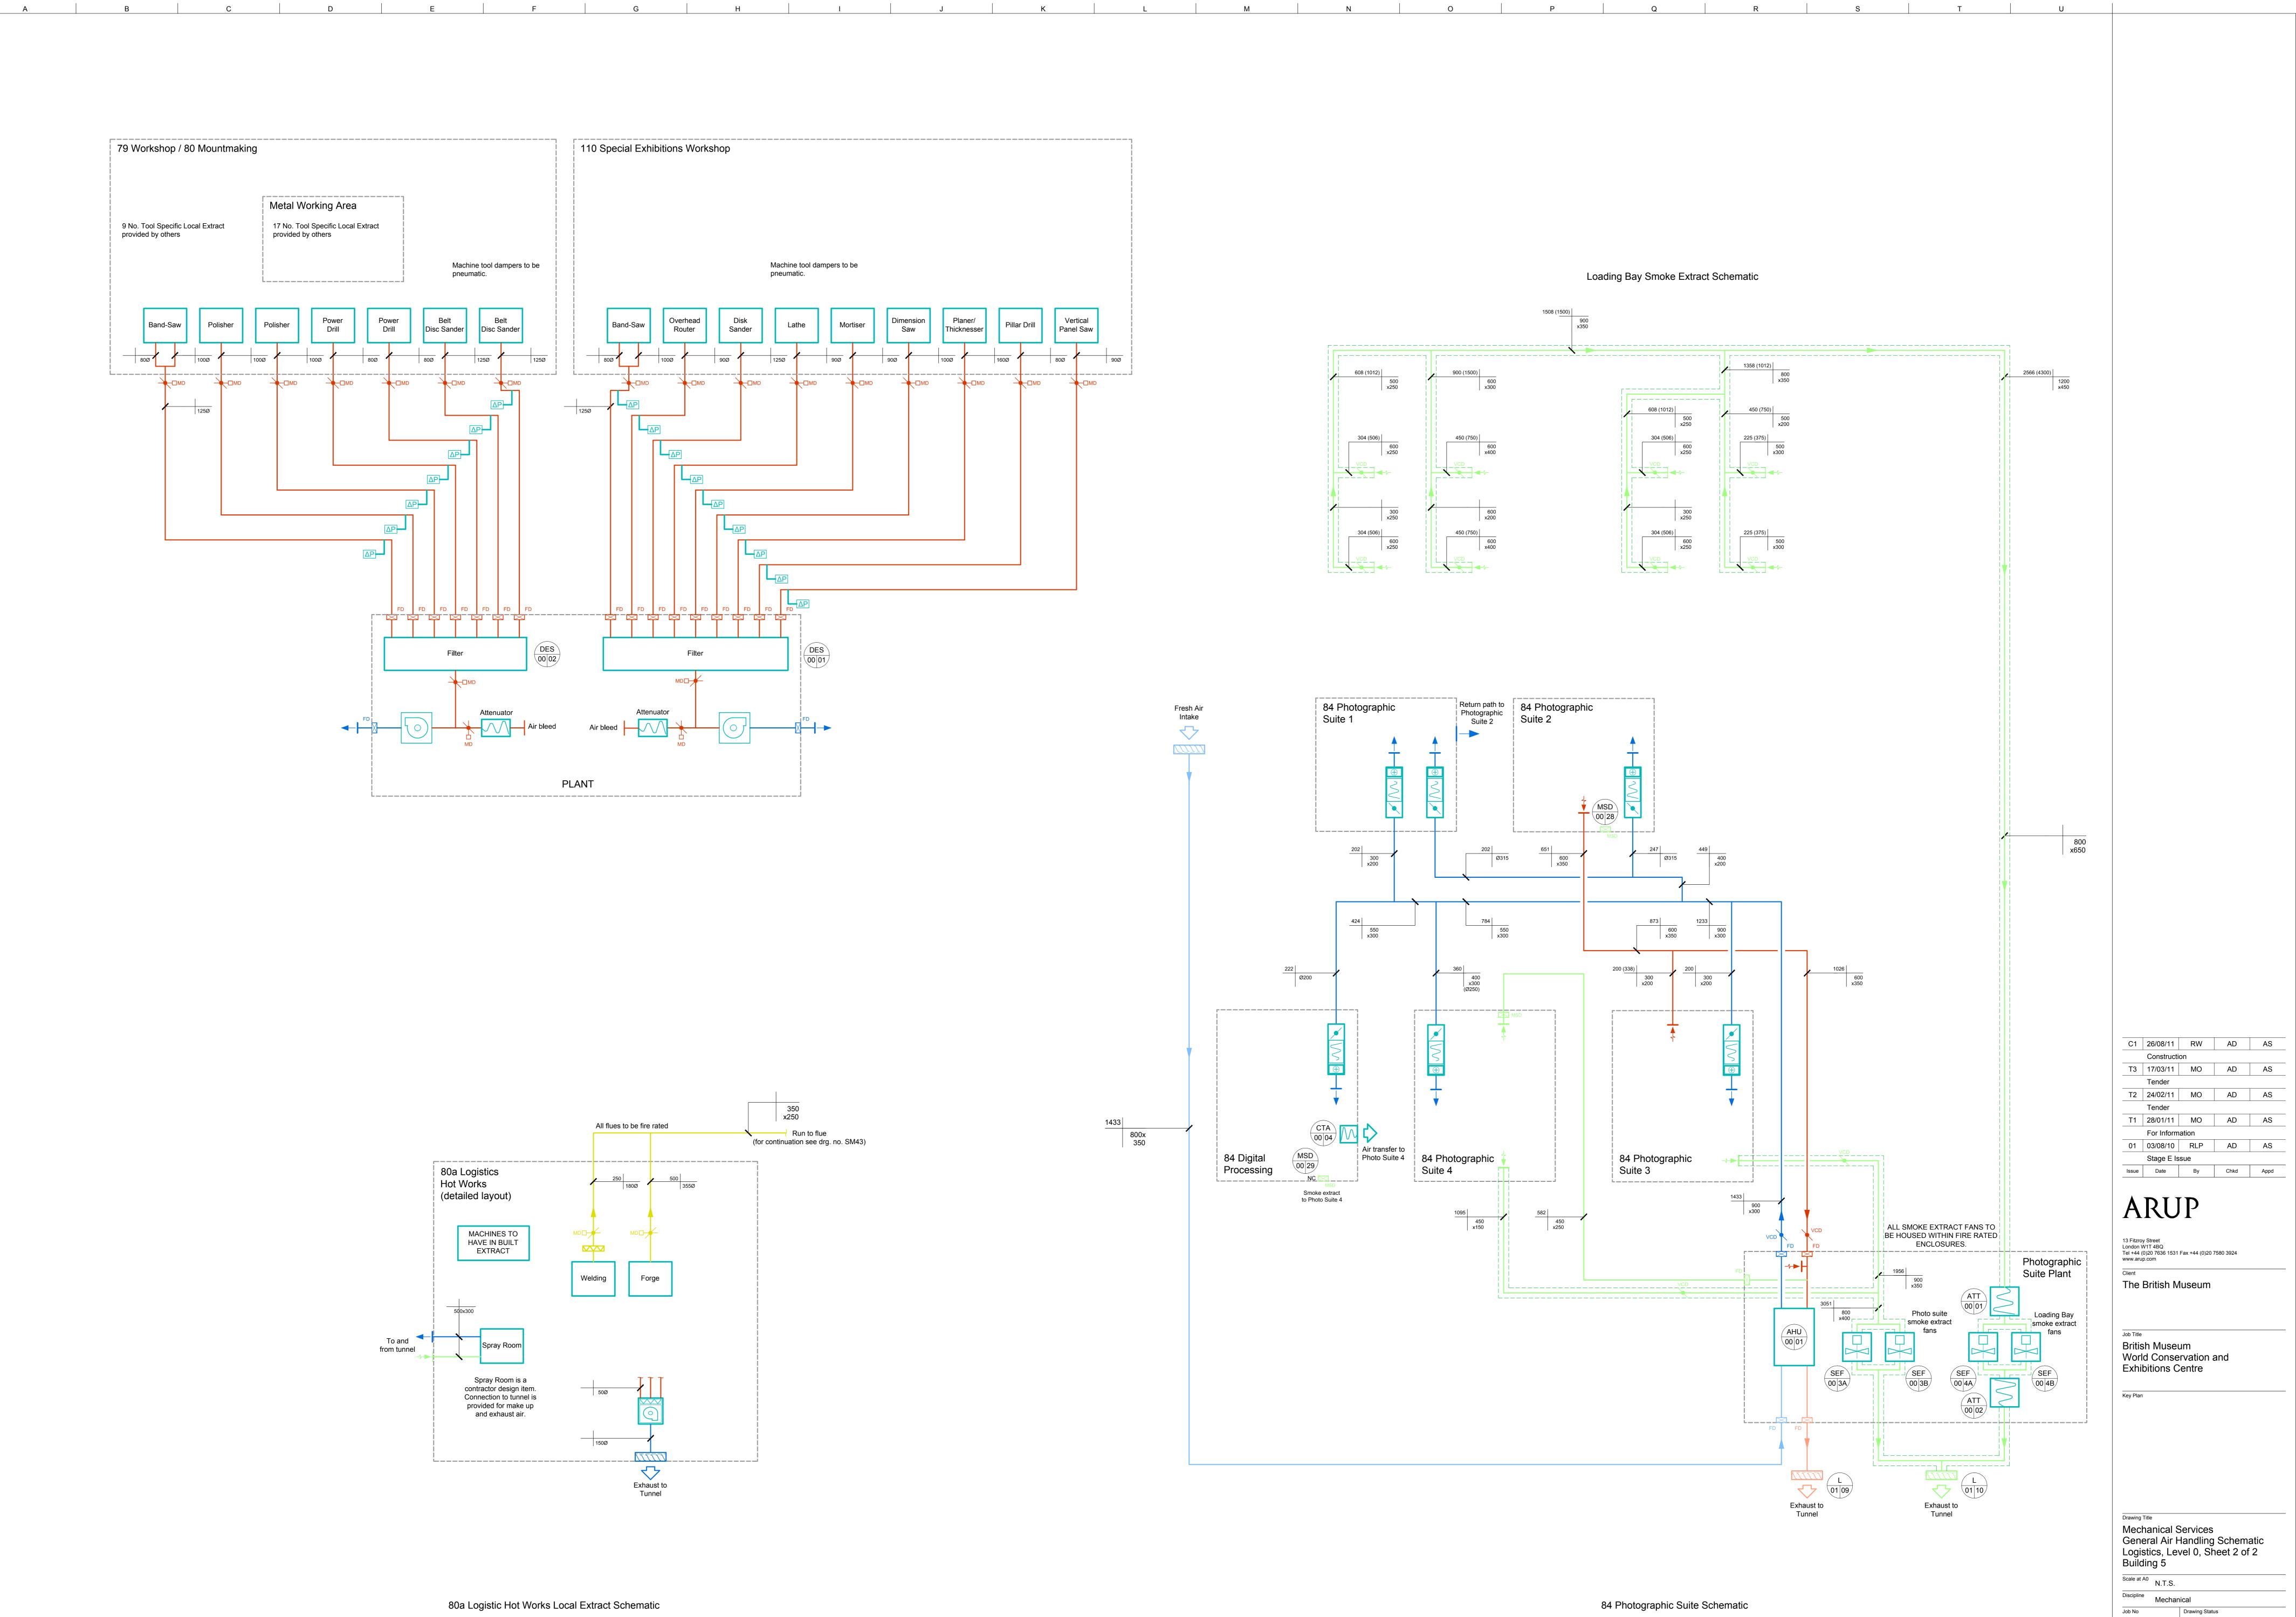

84 Photographic Suite Schematic

Issue

© Arup

Construction

124020

ARUP-50-DR-SM49

Drawing No