

1

2

3

4

5

6


7

8

5

10

100

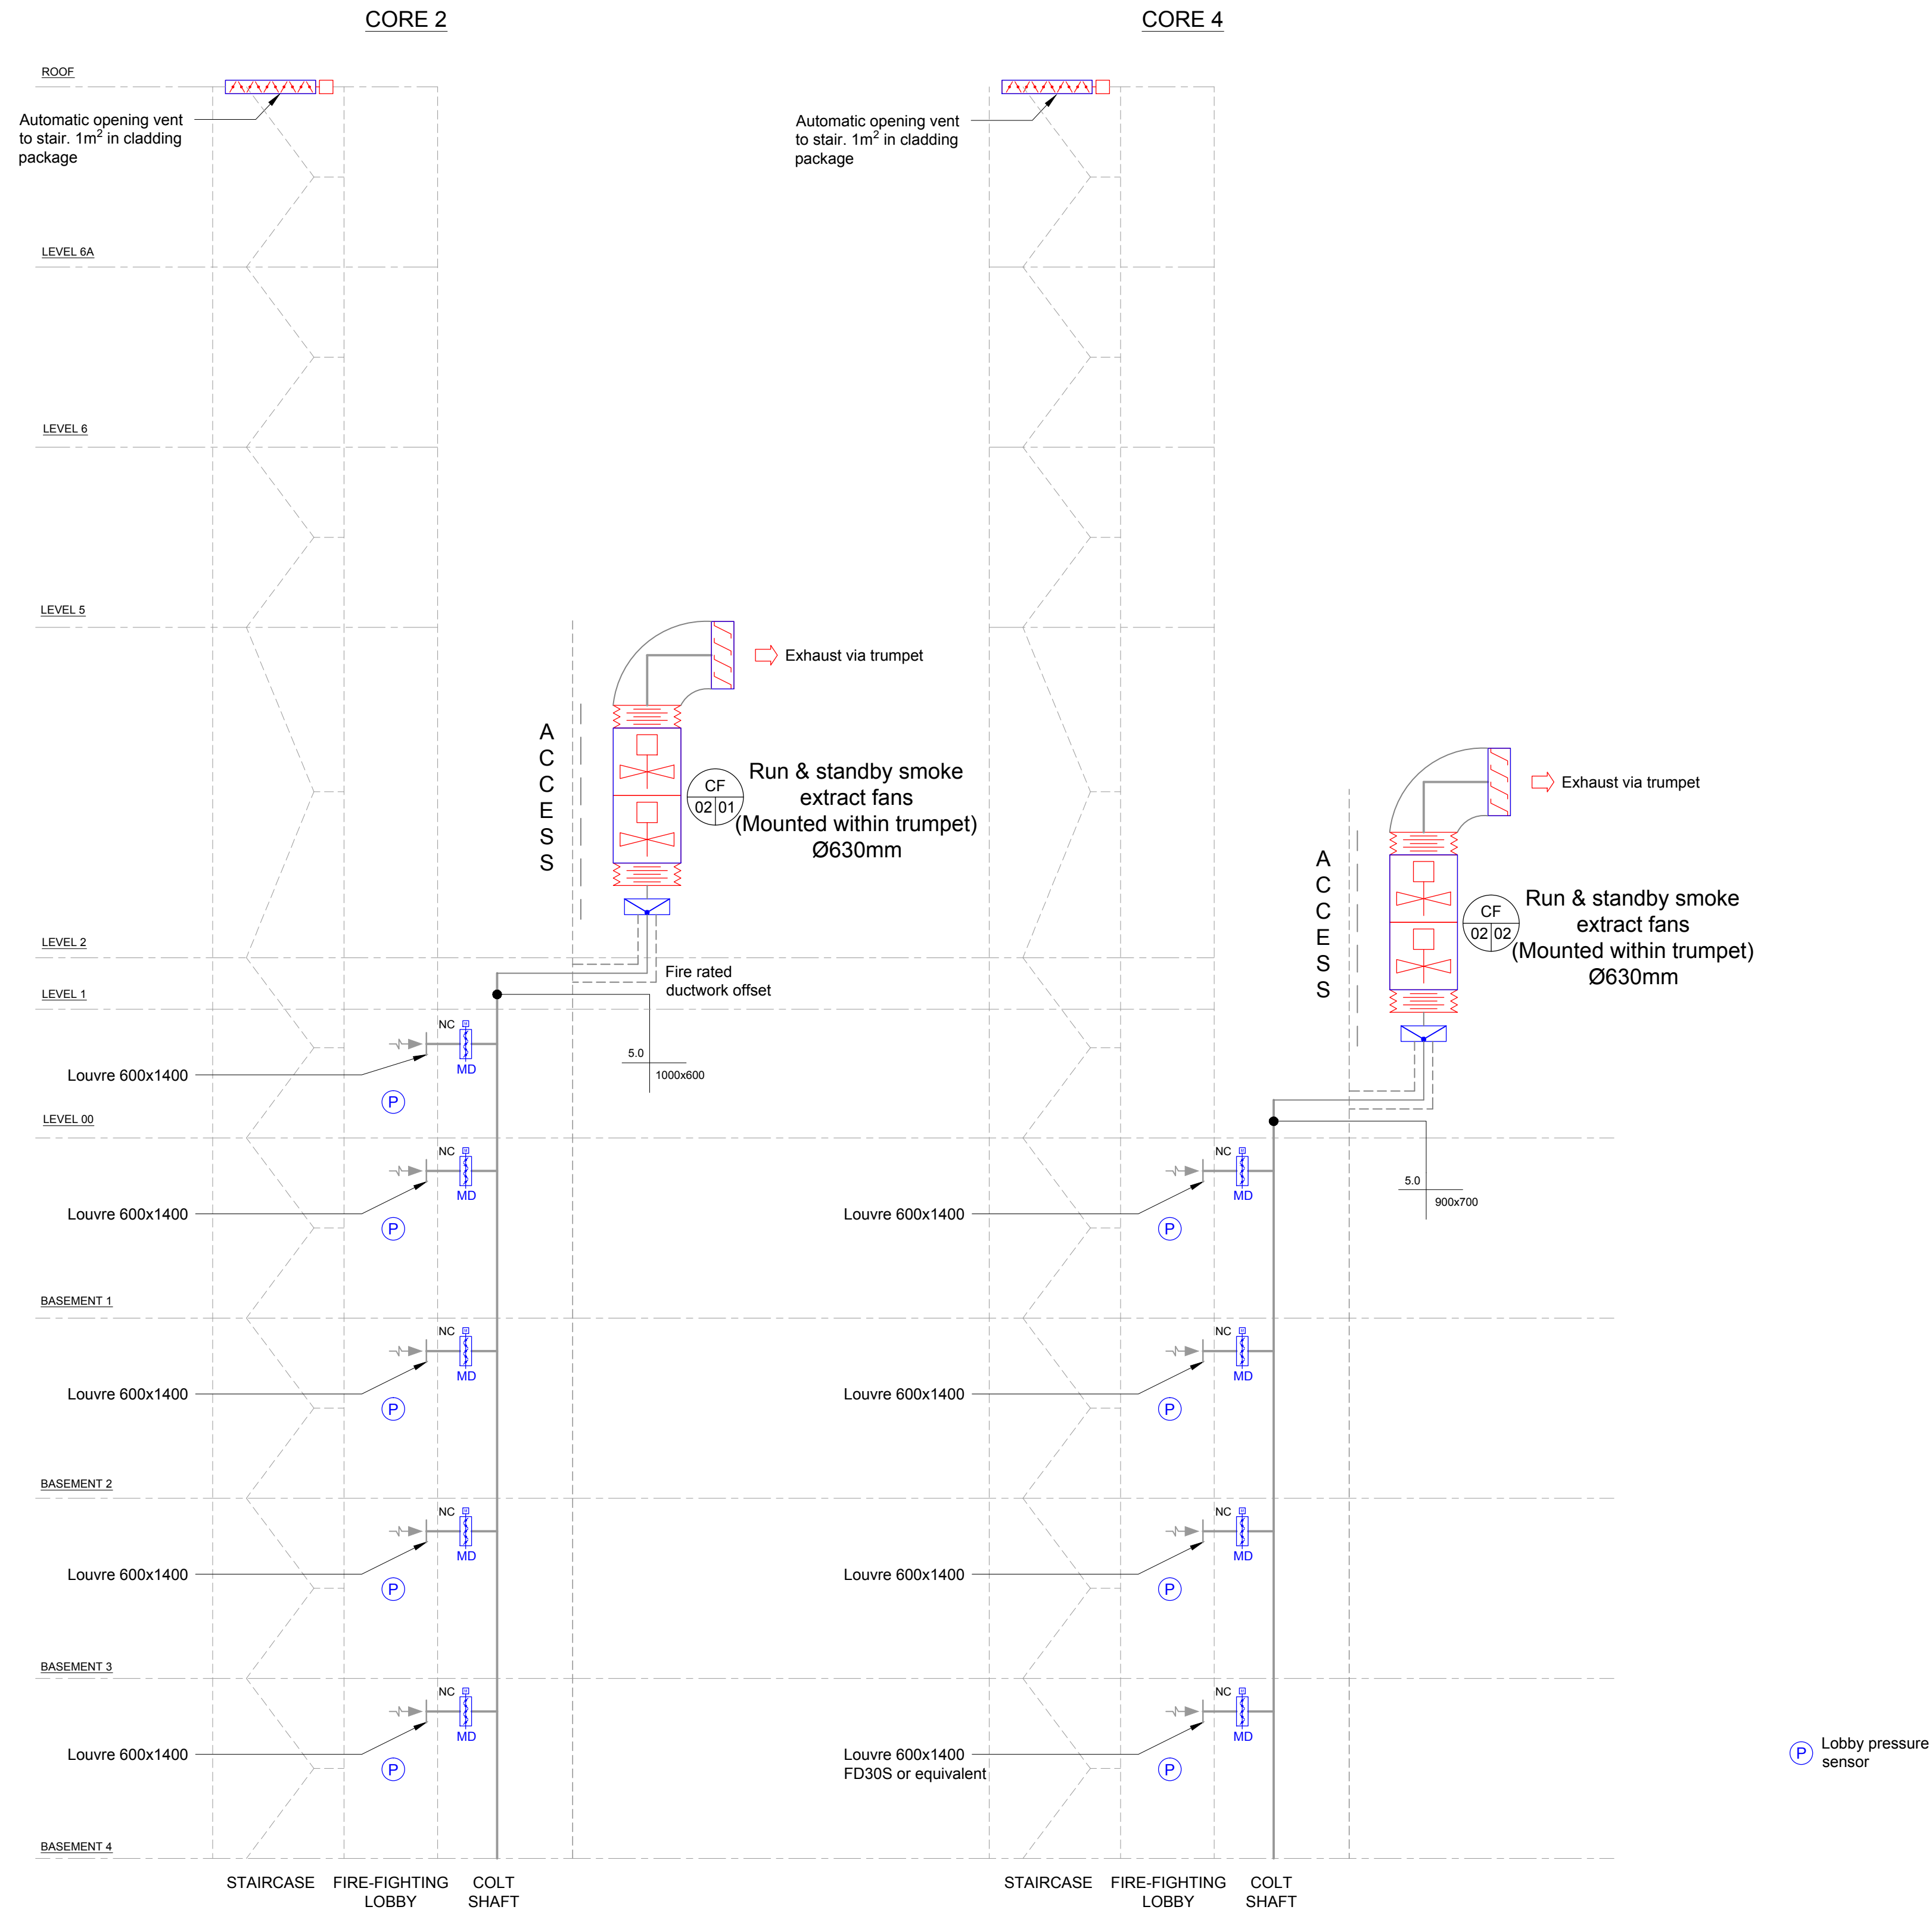

Notes:

1. Refer to RSHP drawings for trumpet geometry and details.

C1	26/08/11	RW	AD	AS
Construction				
T3	17/03/11	MO	AD	AS
Tender				
T2	24/02/11	MO	AD	AS
Tender				
T1	28/01/11	MO	AD	AS
For Information				
01	03/08/10	RLP	AD	AS
Stage E Issue				
Issue	Date	By	Chkd	Appd

ARUP

13 Fitzroy Street  
London W1T 4BQ  
Tel +44 (0)20 7636 1531 Fax +44 (0)20 7580 3924  
[www.arup.com](http://www.arup.com)

Client

The British Museum

Job Title

British Museum  
World Conservation and  
Exhibitions Centre

Drawing Title

Mechanical Services  
Fire Fighting Cores &  
Smoke Extract  
Schematic

Scale at A1 N.T.S.

Discipline Mechanical

### Drawing Status

## Construction

Job No	Drawing No	Issue
<b>124020</b>	<b>ARUP-50-DR-SM50</b>	<b>C1</b>