


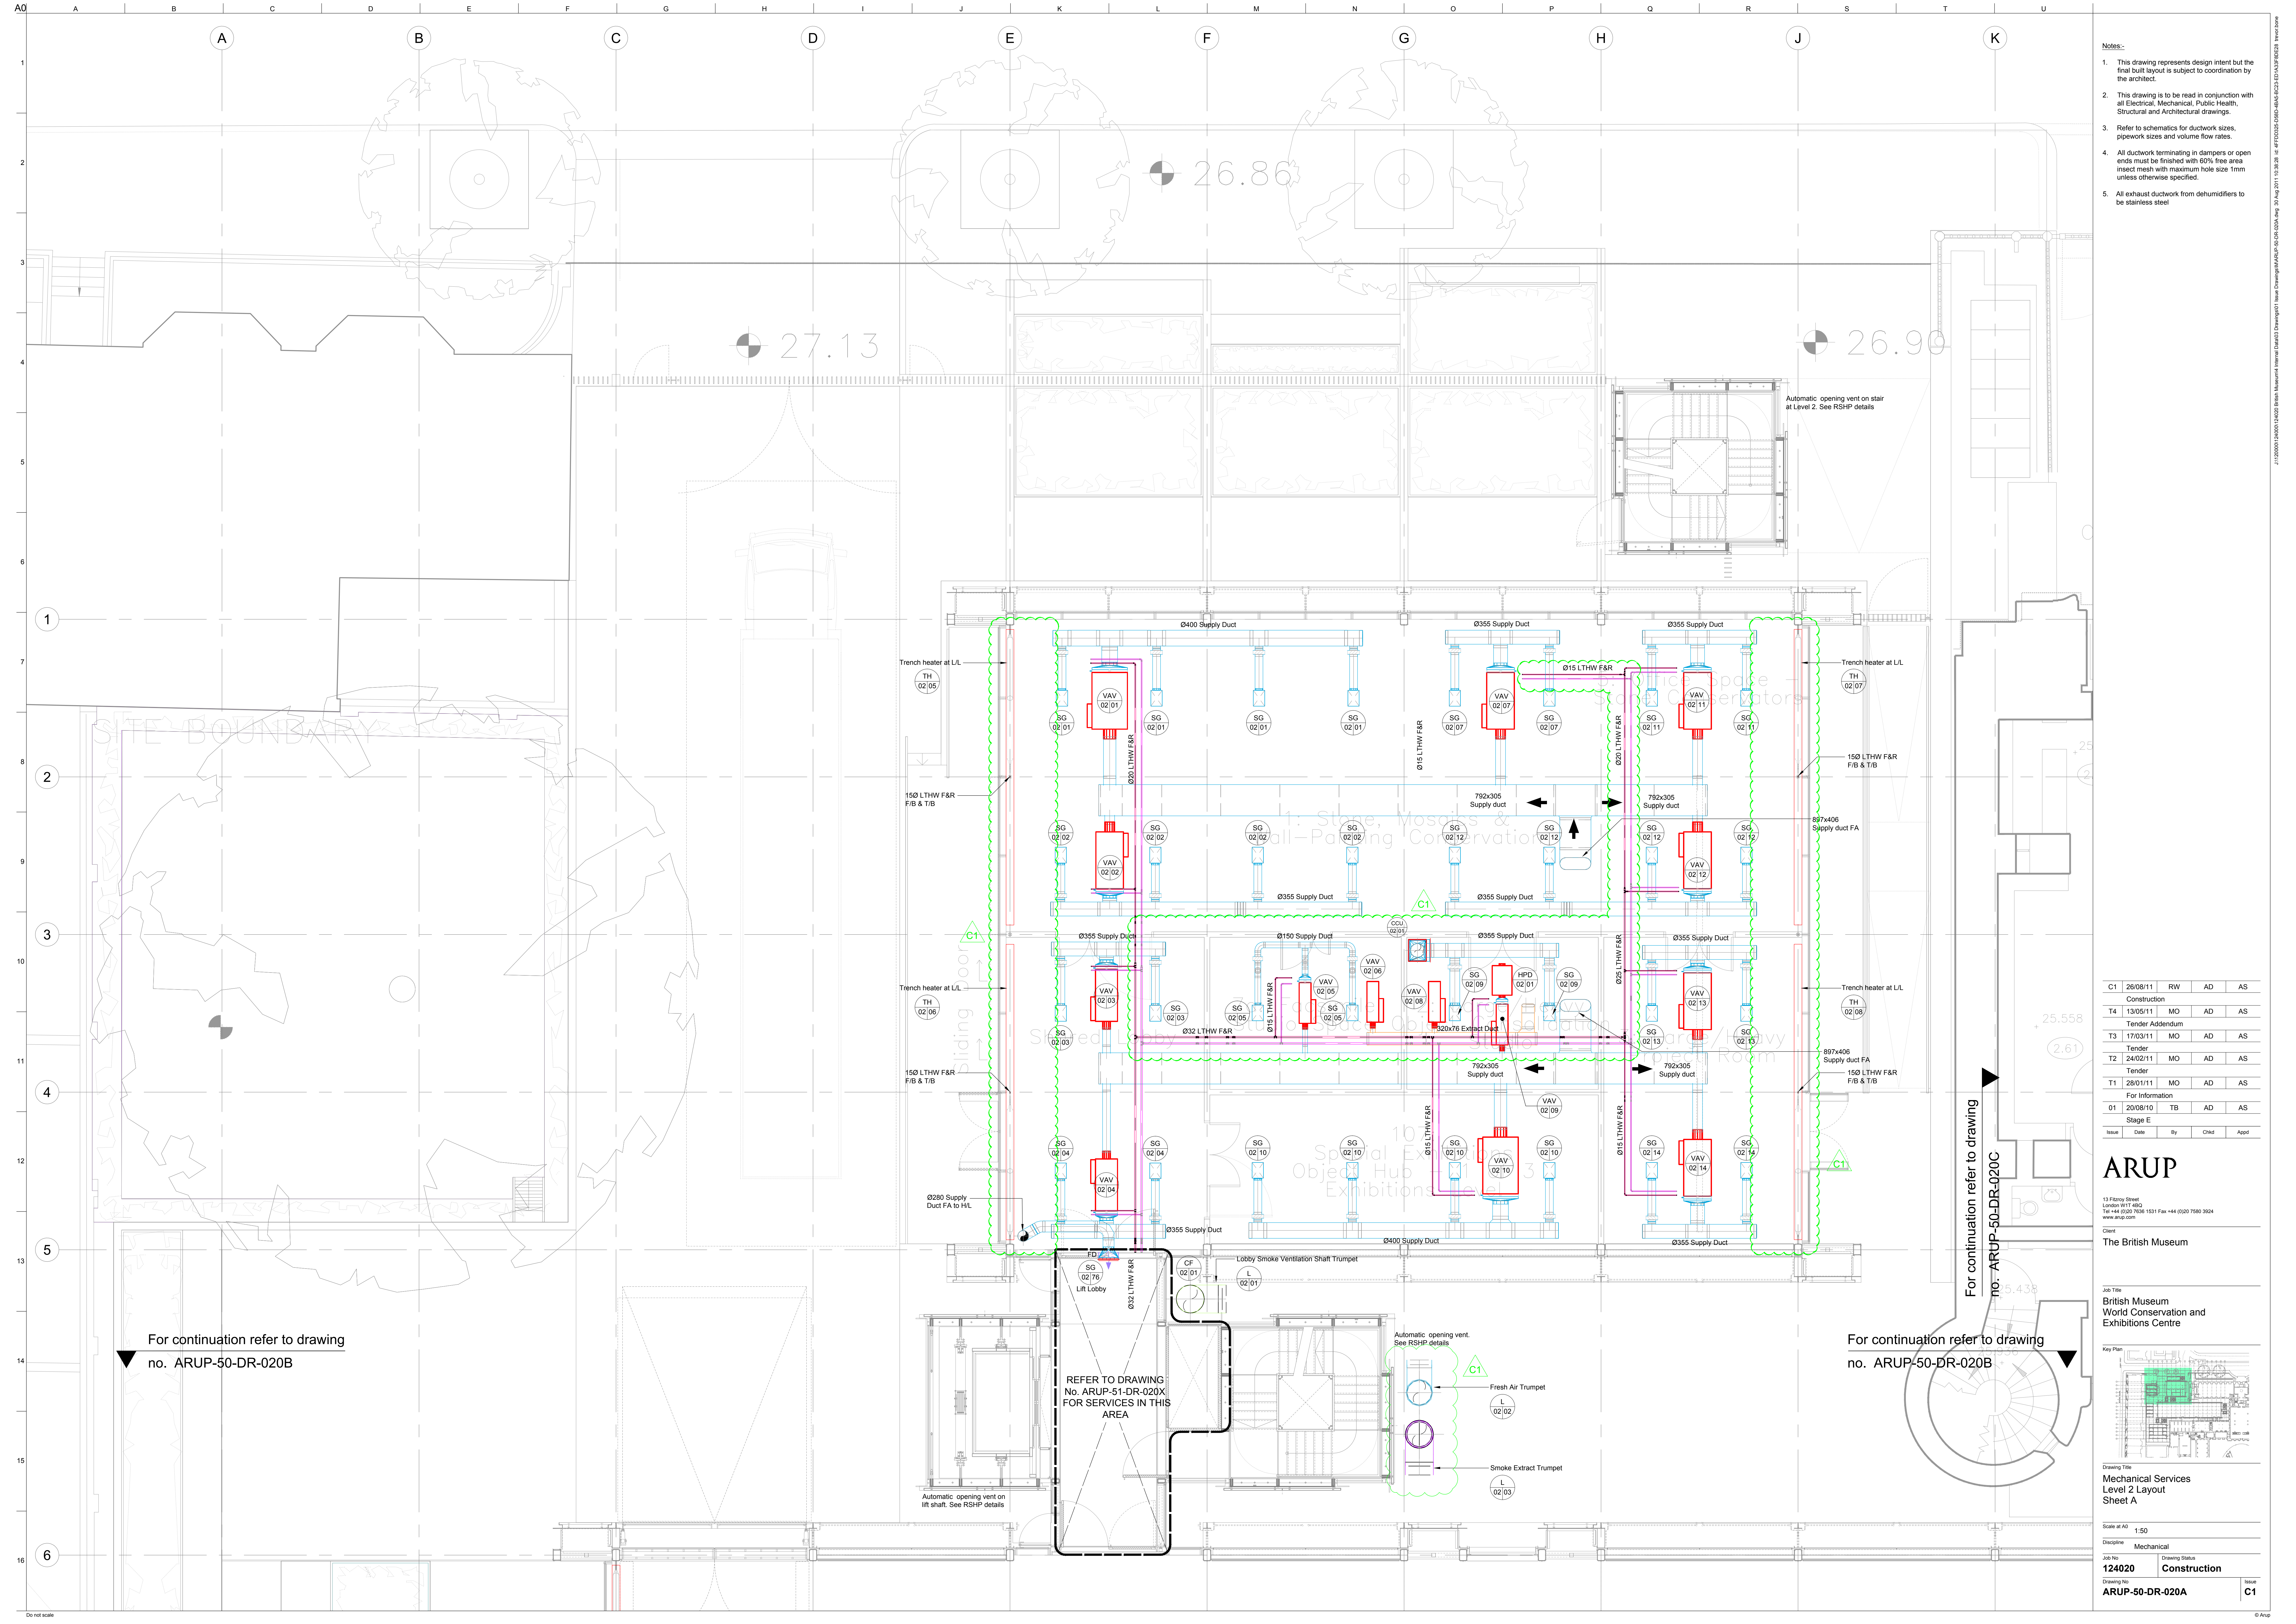

- Notes:-
1. This drawing represents design intent but the final built layout is subject to coordination by the architect.
 2. This drawing is to be read in conjunction with all Electrical, Mechanical, Public Health, Structural and Architectural drawings.
 3. Refer to schematics for ductwork sizes, pipework sizes and volume flow rates.
 4. All ductwork terminating in dampers or open ends must be finished with 60% free area insect mesh with maximum hole size 1mm unless otherwise specified.
 5. All exhaust ductwork from dehumidifiers to be stainless steel


C1	26/08/11	RW	AD	AS
Construction				
T4	13/05/11	MO	AD	AS
Tender Addendum				
T3	17/03/11	MO	AD	AS
Tender				
T2	24/02/11	MO	AD	AS
Tender				
T1	28/01/11	MO	AD	AS
For Information				
O1	20/08/10	TB	AD	AS
Stage E				
Issue	Date	By	Chkd	Appd

ARUP

13 Finsbury Street
London EC2A 1EJ
Tel: +44 (0)20 7500 1531 Fax: +44 (0)20 7500 3024
www.arup.com

Client
The British Museum

Job Title
British Museum
World Conservation and
Exhibitions Centre

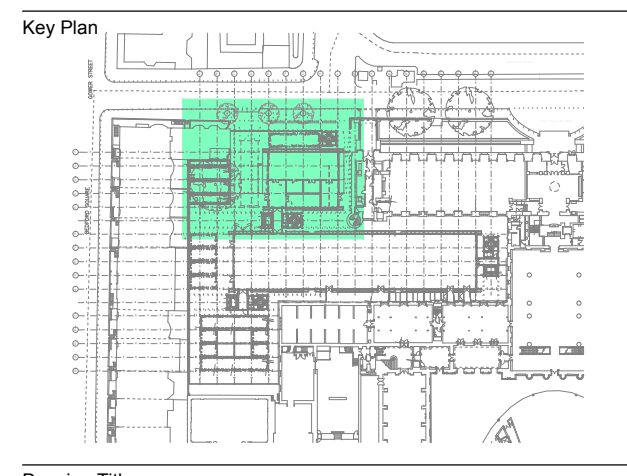

Drawing Title
Mechanical Services
Level 2 Layout
Sheet A

Scale at A0
1:50

Discipline
Mechanical

Job No
124020

Drawing Status
Construction

Drawing No
ARUP-50-DR-020A

Issue
C1

J:\120001\124020\124020 British Museum Internal Exhibit Drawings\Level 2\020A.dwg, 30 Aug 2011 10:38:26, id: #FT03035-020A-48A5-B2C3-ED3A3F8EE2, Rev: 0000