


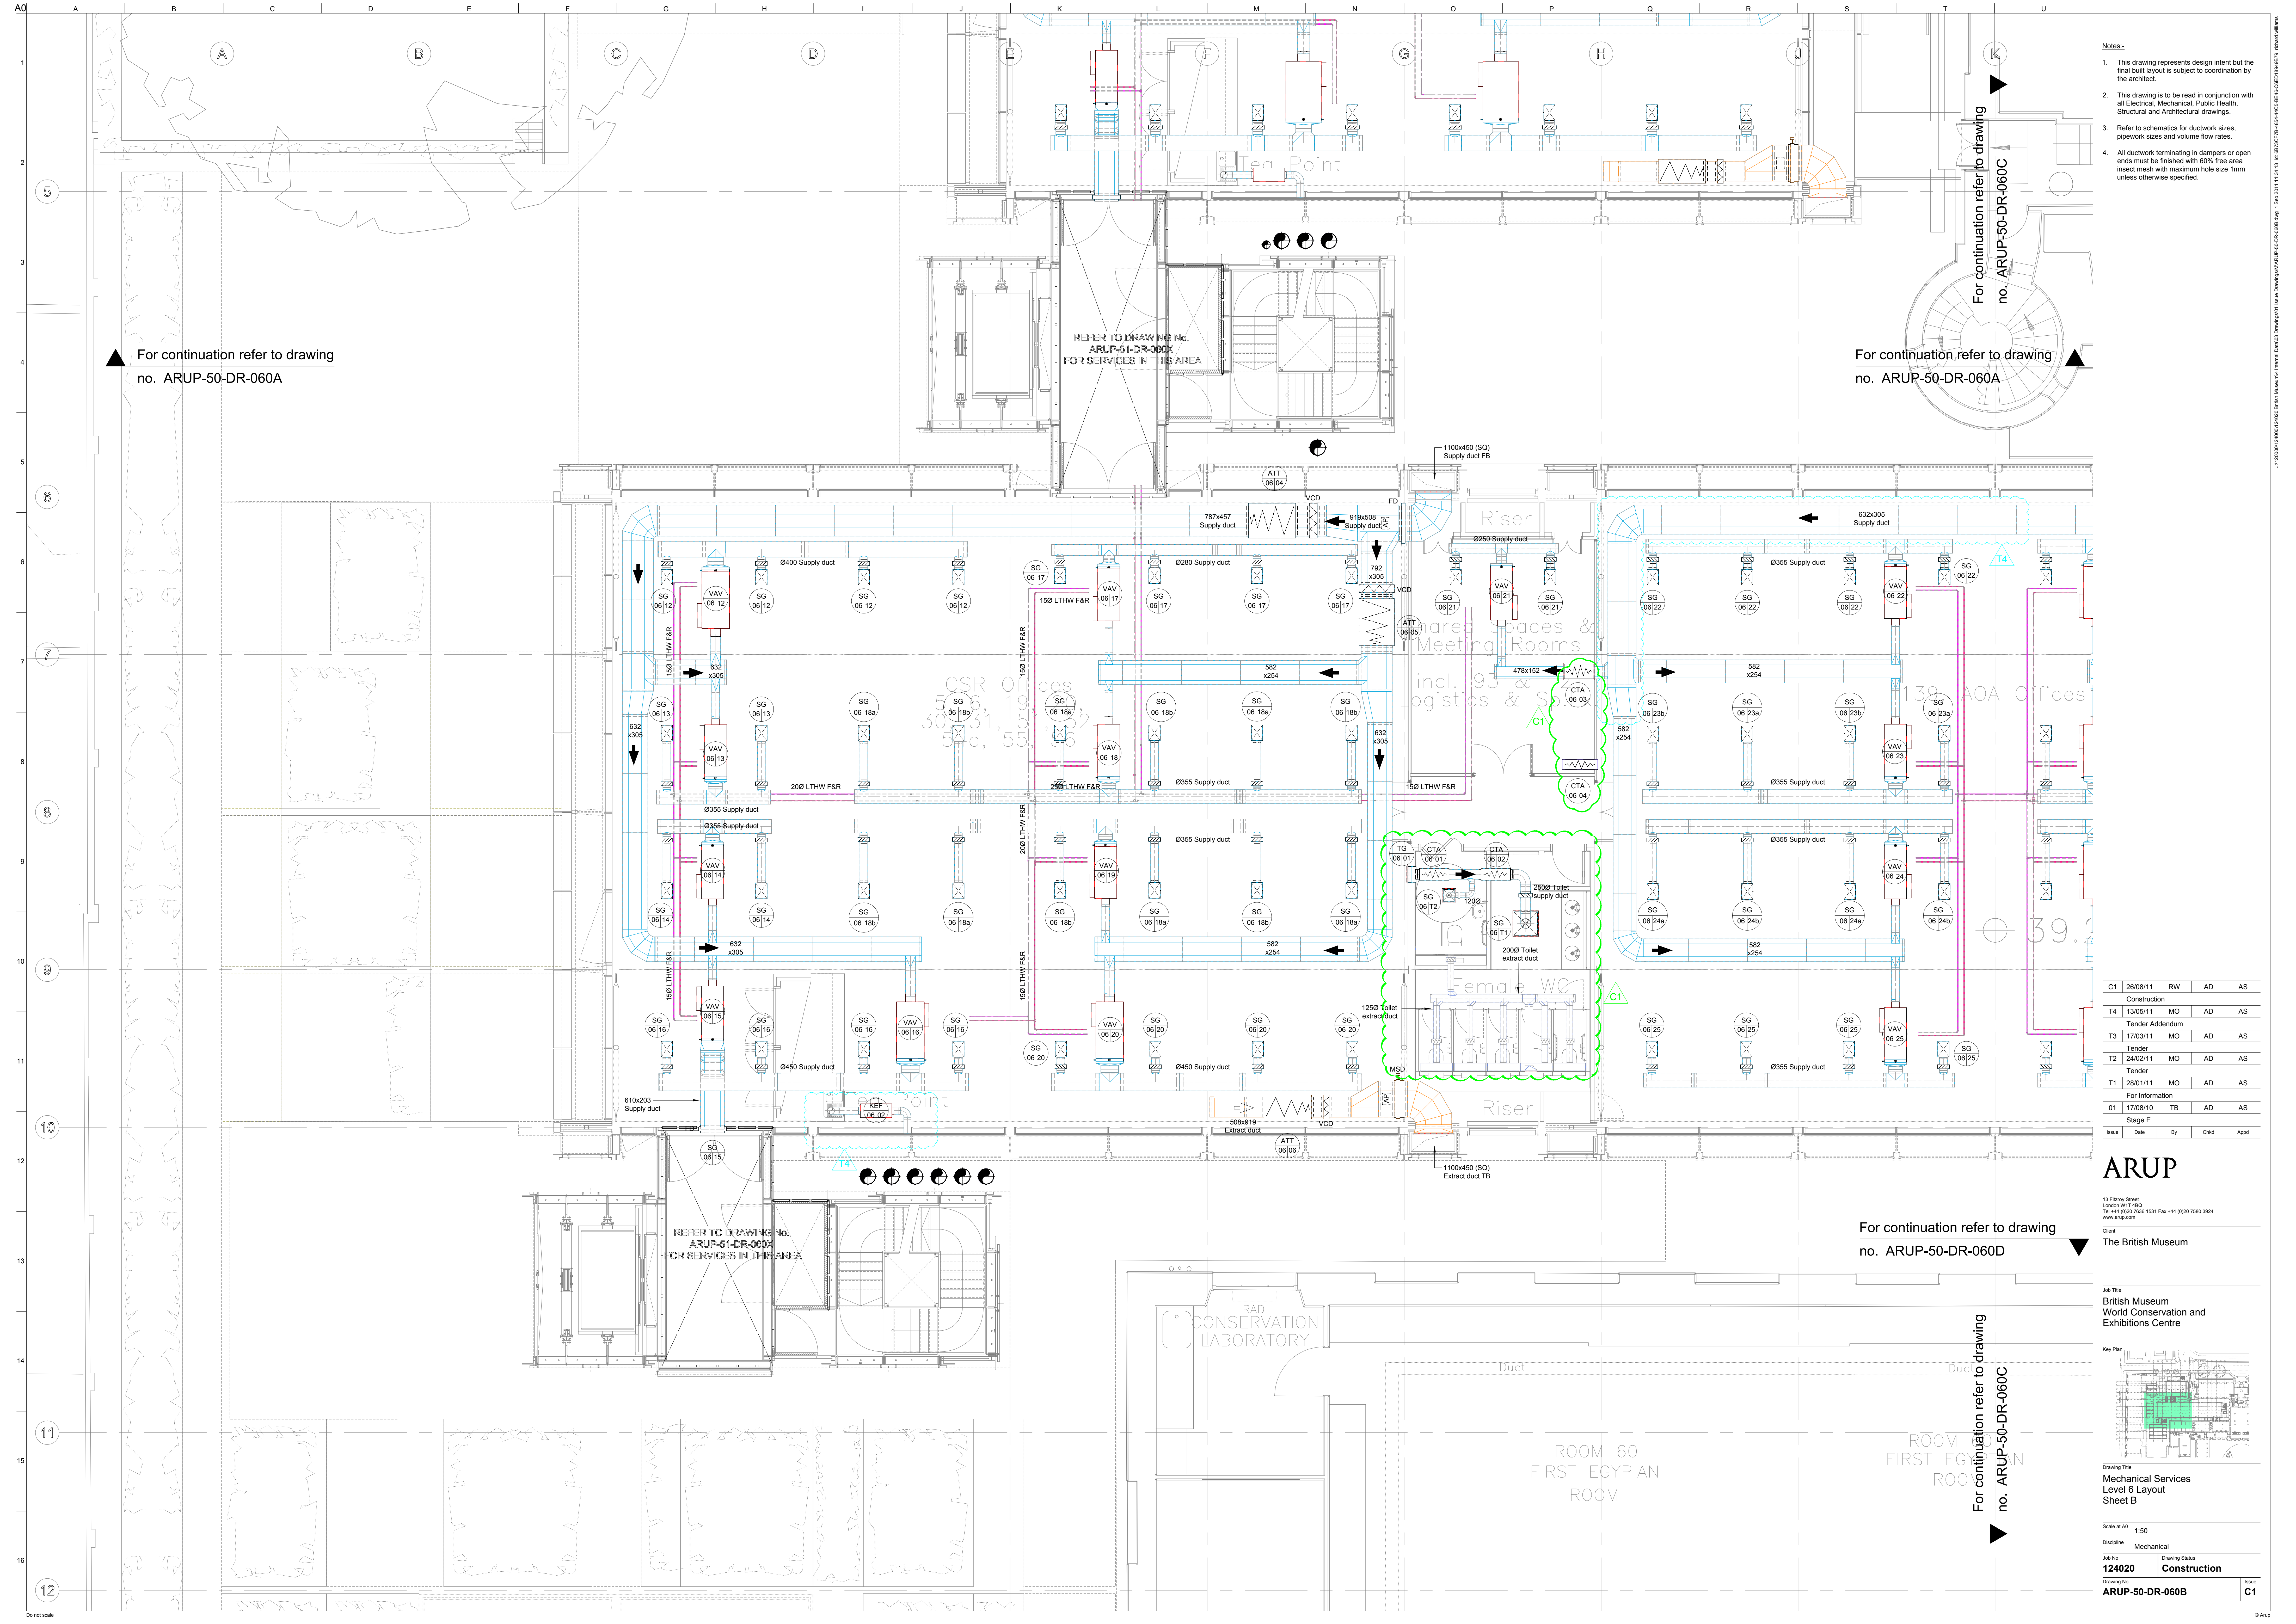

- Notes:-
- This drawing represents design intent but the final built layout is subject to coordination by the architect.
 - This drawing is to be read in conjunction with all Electrical, Mechanical, Public Health, Structural and Architectural drawings.
 - Refer to schematics for ductwork sizes, pipework sizes and volume flow rates.
 - All ductwork terminating in dampers or open ends must be finished with 60% free area insect mesh with maximum hole size 1mm unless otherwise specified.

C1	26/08/11	RW	AD	AS
Construction				
T4	13/05/11	MO	AD	AS
Tender Addendum				
T3	17/03/11	MO	AD	AS
Tender				
T2	24/02/11	MO	AD	AS
Tender				
T1	28/01/11	MO	AD	AS
For Information				
01	17/08/10	TB	AD	AS
Stage E				
Issue	Date	By	Chkd	Appd

ARUP

13 Finsbury Street
London W1T 6BQ
Tel +44 (0)20 7581 1531 Fax +44 (0)20 7580 3024
www.arup.com

Client

The British Museum

Job Title

British Museum
World Conservation and
Exhibitions Centre

Key Plan

Drawing Title

Mechanical Services
Level 6 Layout
Sheet B

Scale at A0

1:50

Discipline

Mechanical

Job No

124020

Drawing Status

Construction

Drawing No

ARUP-50-DR-060B

Issue

C1

J:\20000\124000\124020\British Museum\Level 6\MECH\Level 6 Layout Sheet B.dwg 1 Sep 2011 11:34:13 J:\20000\124000\124020\British Museum\Level 6\MECH\Level 6 Layout Sheet B.dwg