


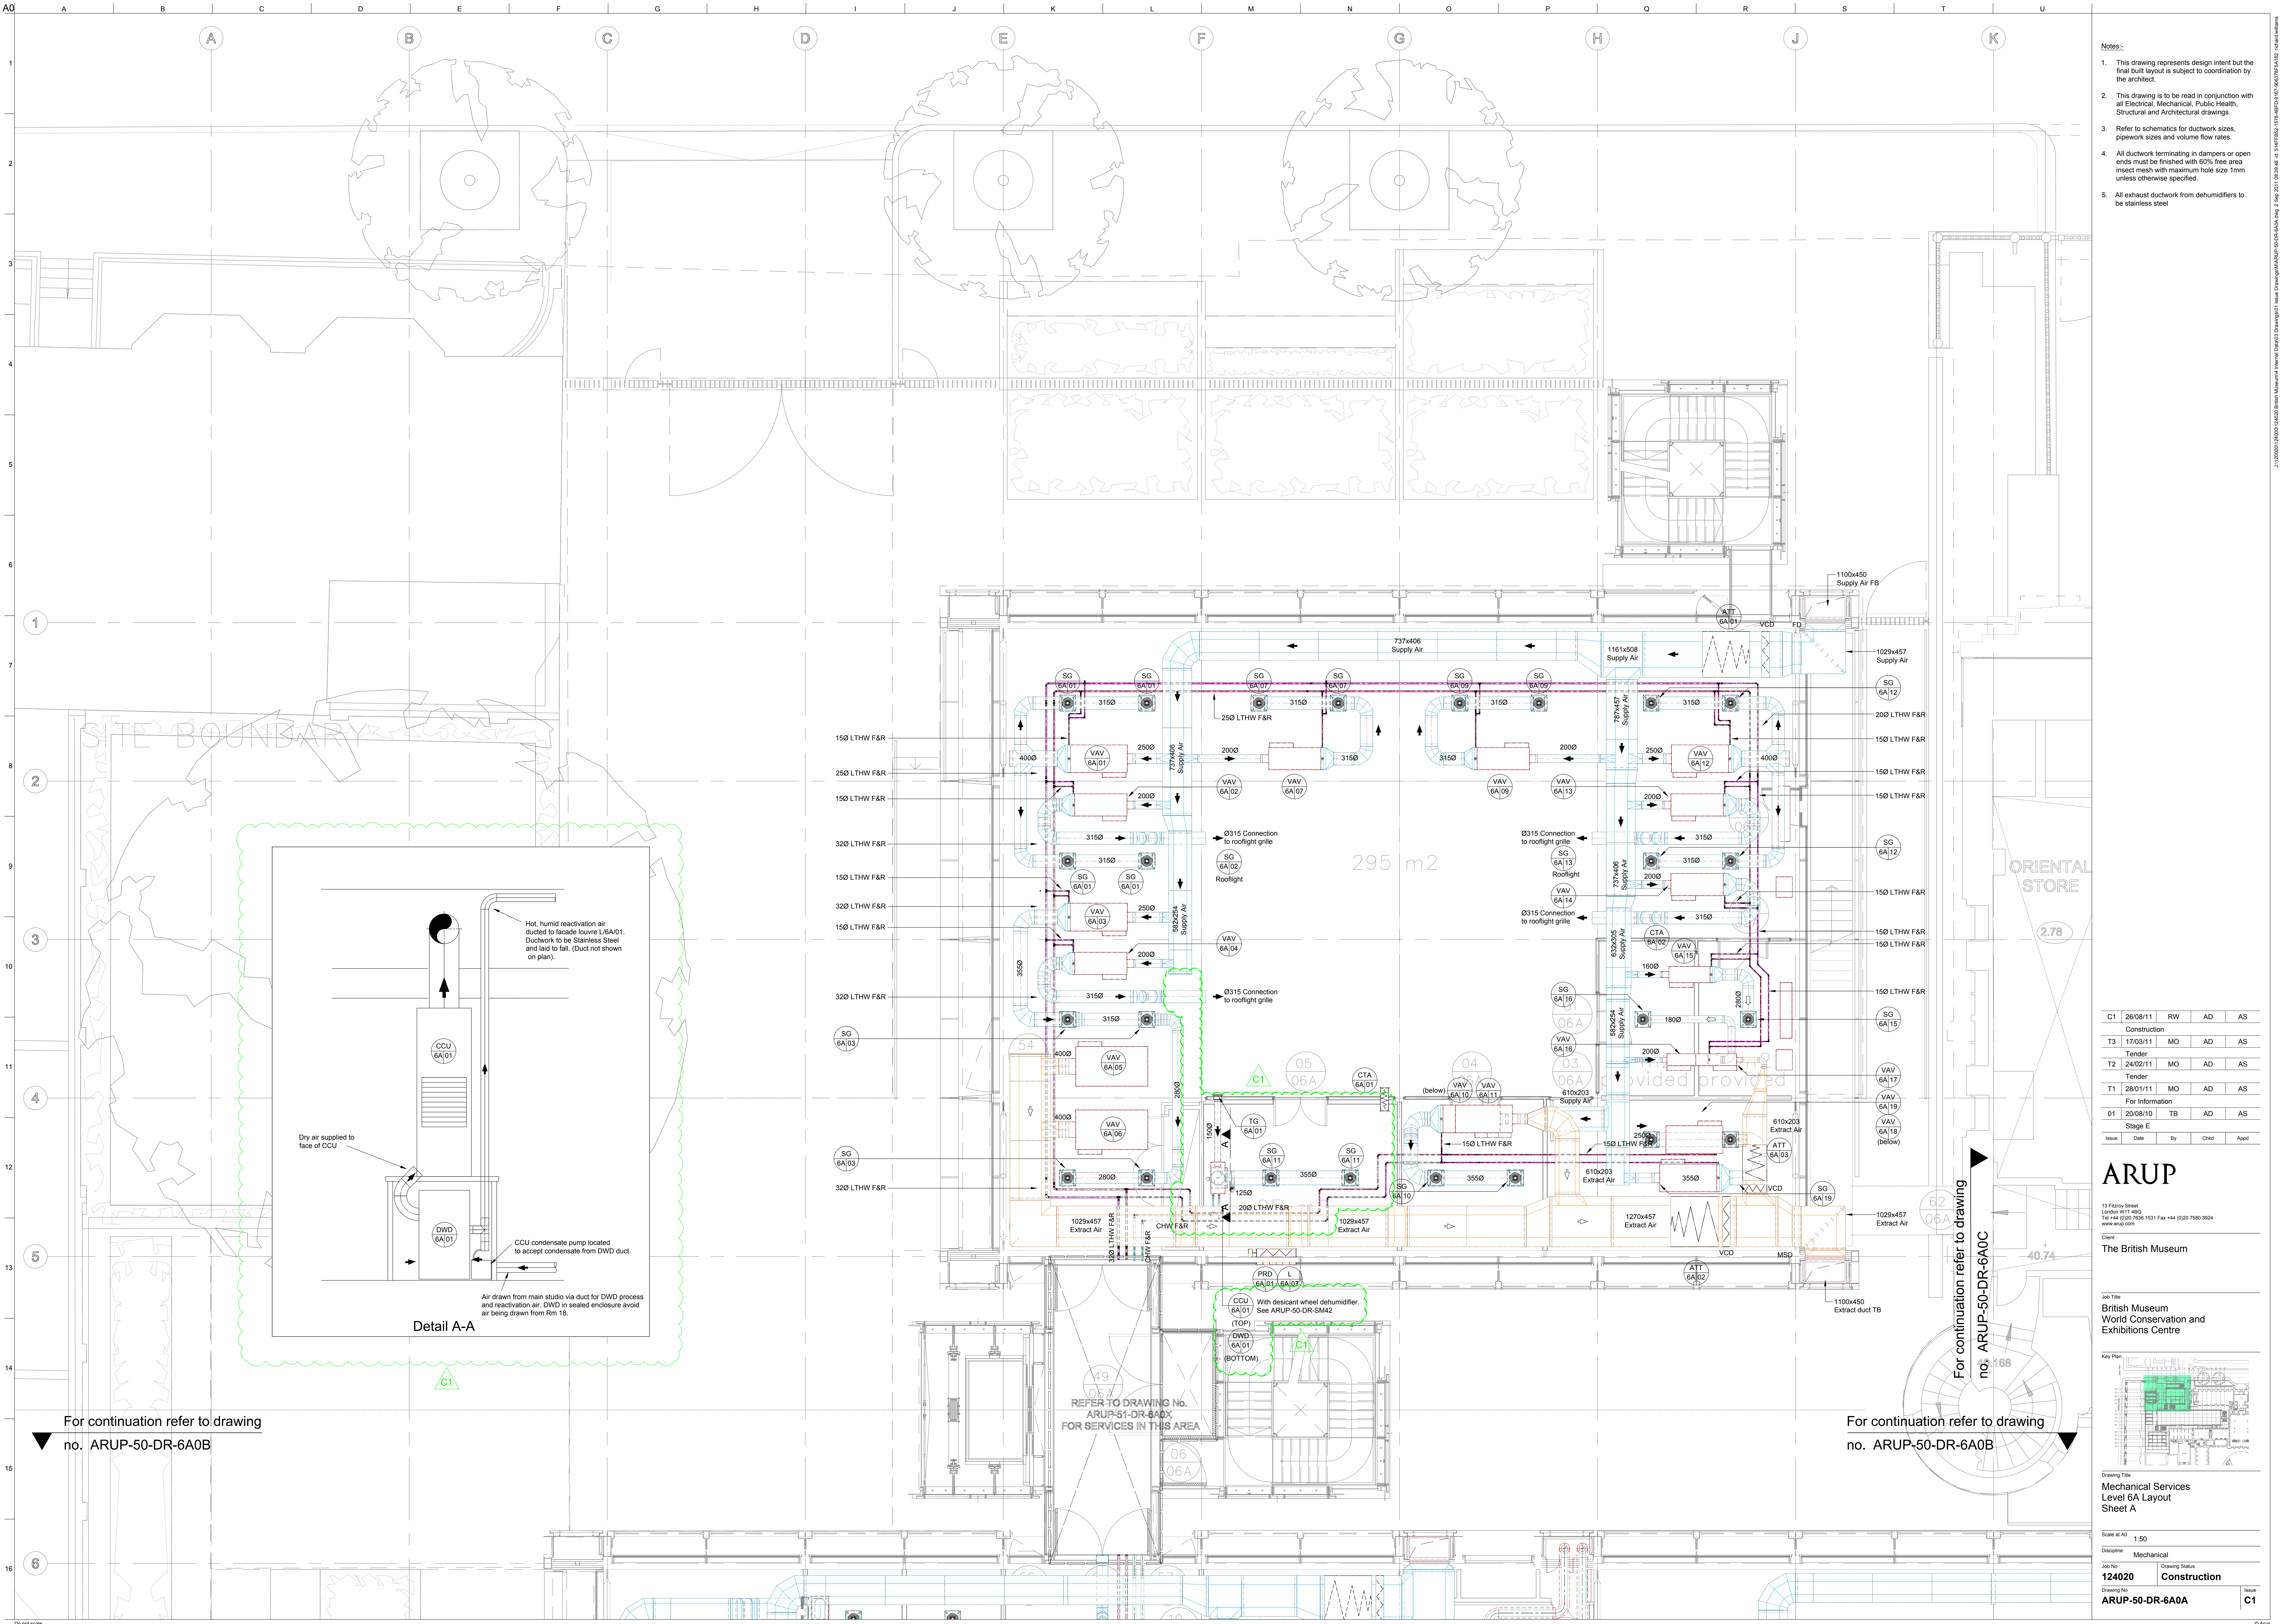

- Notes:-
1. This drawing represents design intent but the final built layout is subject to coordination by the architect.
 2. This drawing is to be read in conjunction with all Electrical, Mechanical, Public Health, Structural and Architectural drawings.
 3. Refer to schematics for ductwork sizes, pipework sizes and volume flow rates.
 4. All ductwork terminating in dampers or open ends must be finished with 60% free area insect mesh with maximum hole size 1mm unless otherwise specified.
 5. All exhaust ductwork from dehumidifiers to be stainless steel

C1	26/08/11	RW	AD	AS
Construction				
T3	17/03/11	MO	AD	AS
Tender				
T2	24/02/11	MO	AD	AS
Tender				
T1	28/01/11	MO	AD	AS
For Information				
01	20/08/10	TB	AD	AS
Stage E				
Issue	Date	By	Chkd	Appd

ARUP

13 Finsbury Street
London EC2A 1EJ
Tel: +44 (0)20 7551 1531 Fax: +44 (0)20 7551 3024
www.arup.com

Client
The British Museum

Job Title
**British Museum
World Conservation and
Exhibitions Centre**

Key Plan

Drawing Title
**Mechanical Services
Level 6A Layout
Sheet A**

Scale of A0
1:50

Discipline
Mechanical

Job No.
124020

Drawing Status
Construction

Drawing No.
ARUP-50-DR-6A0A

Issue
C1

For continuation refer to drawing
no. ARUP-50-DR-6A0B

For continuation refer to drawing
no. ARUP-50-DR-6A0B

REFER TO DRAWING NO.
ARUP-51-DR-6A0X
FOR SERVICES IN THIS AREA

For continuation refer to drawing
no. ARUP-50-DR-6A0C