



General Notes:  
Unless otherwise noted all dimensions are given in millimetres. All dimensions must be verified on site before the commencement of work or the fabrication of any item. Any discrepancies must be raised immediately.

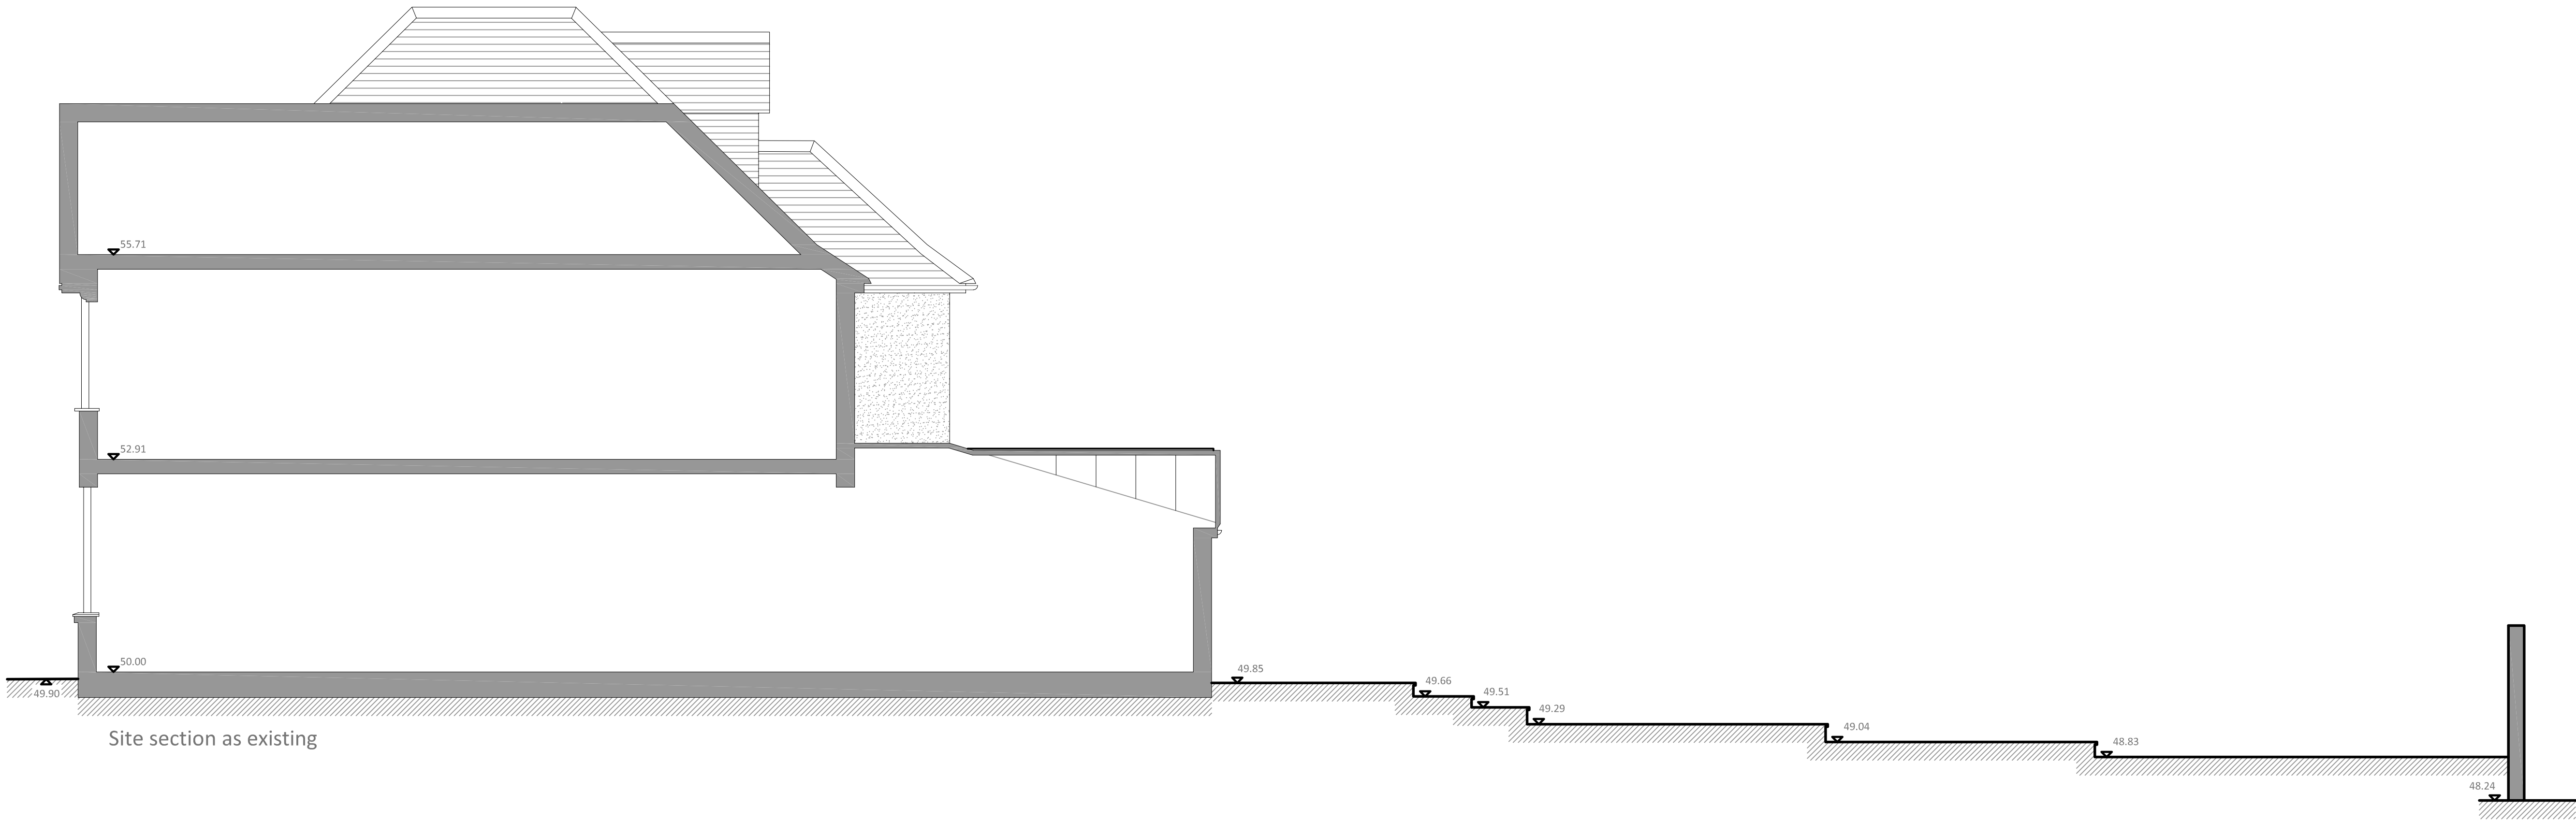

Site section as existing

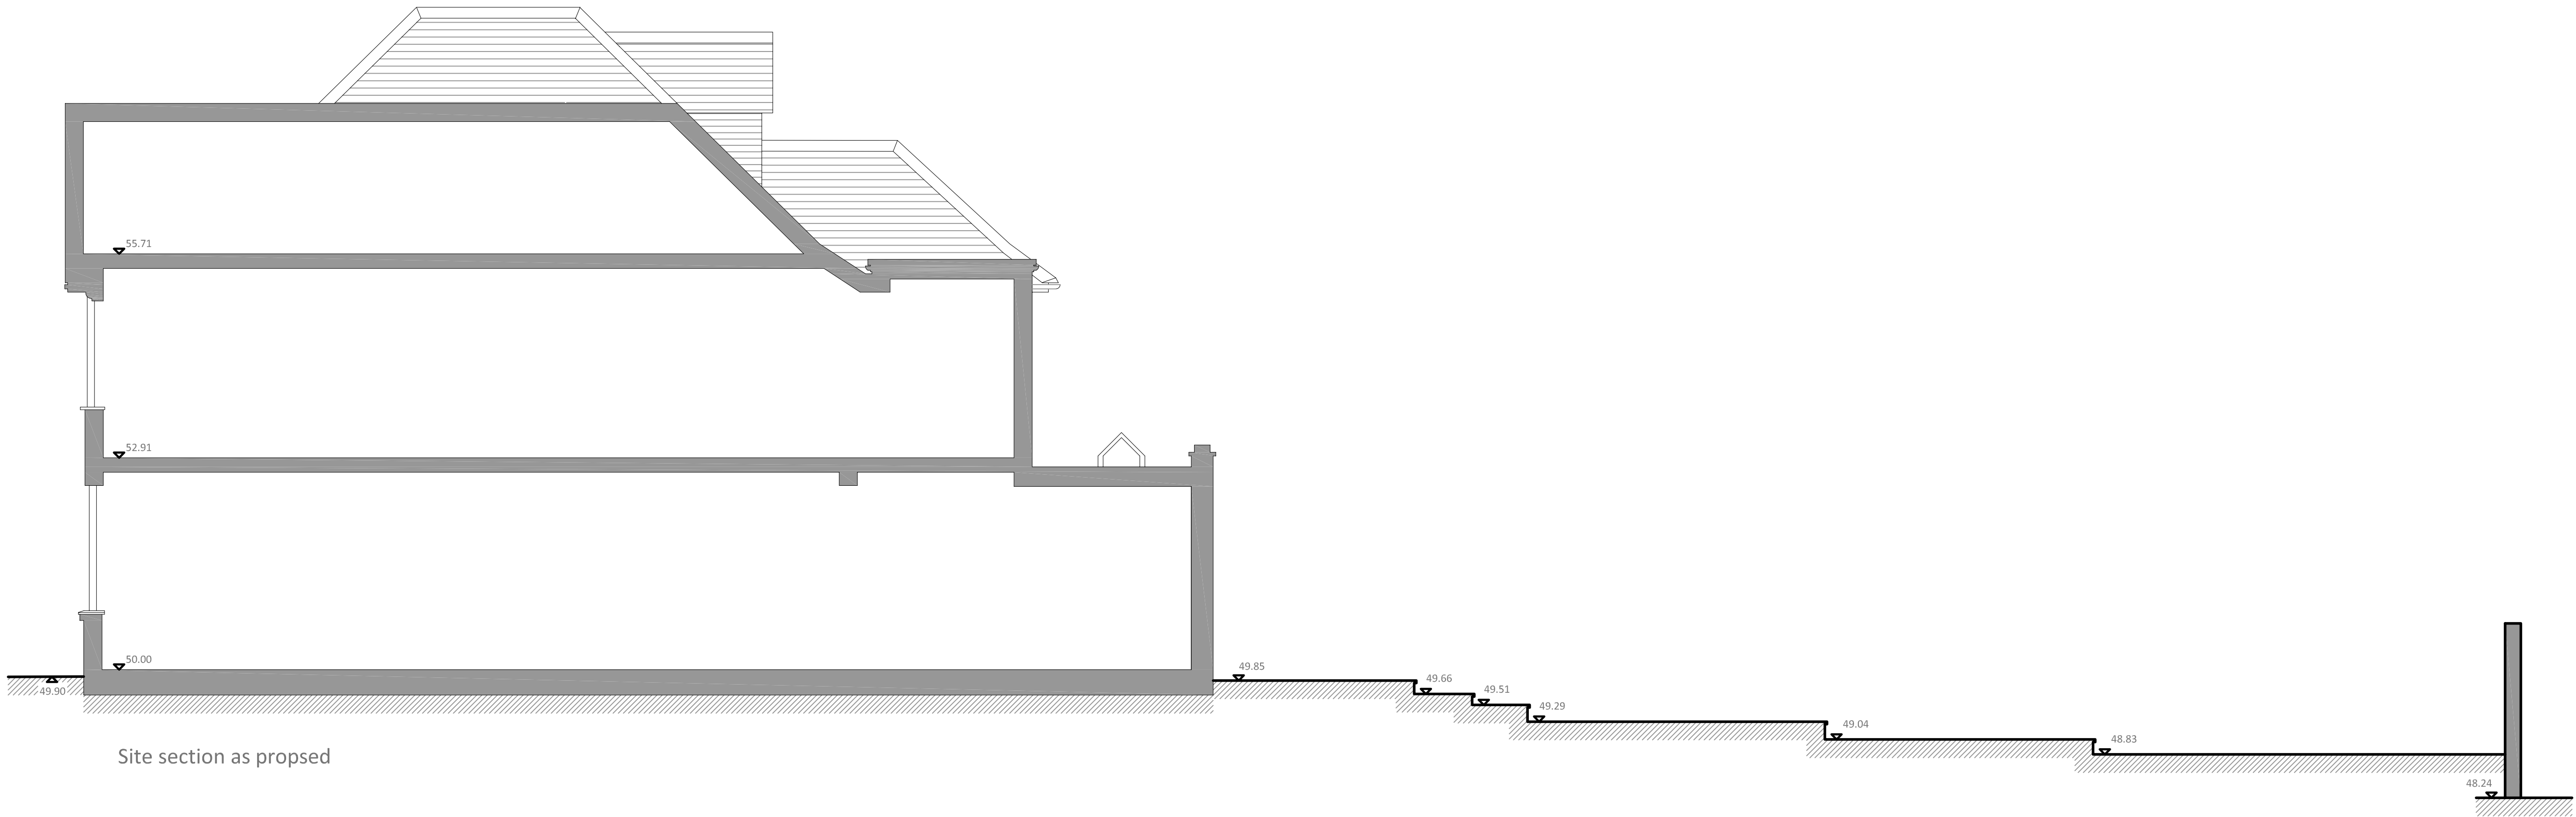

Site section as proposed