

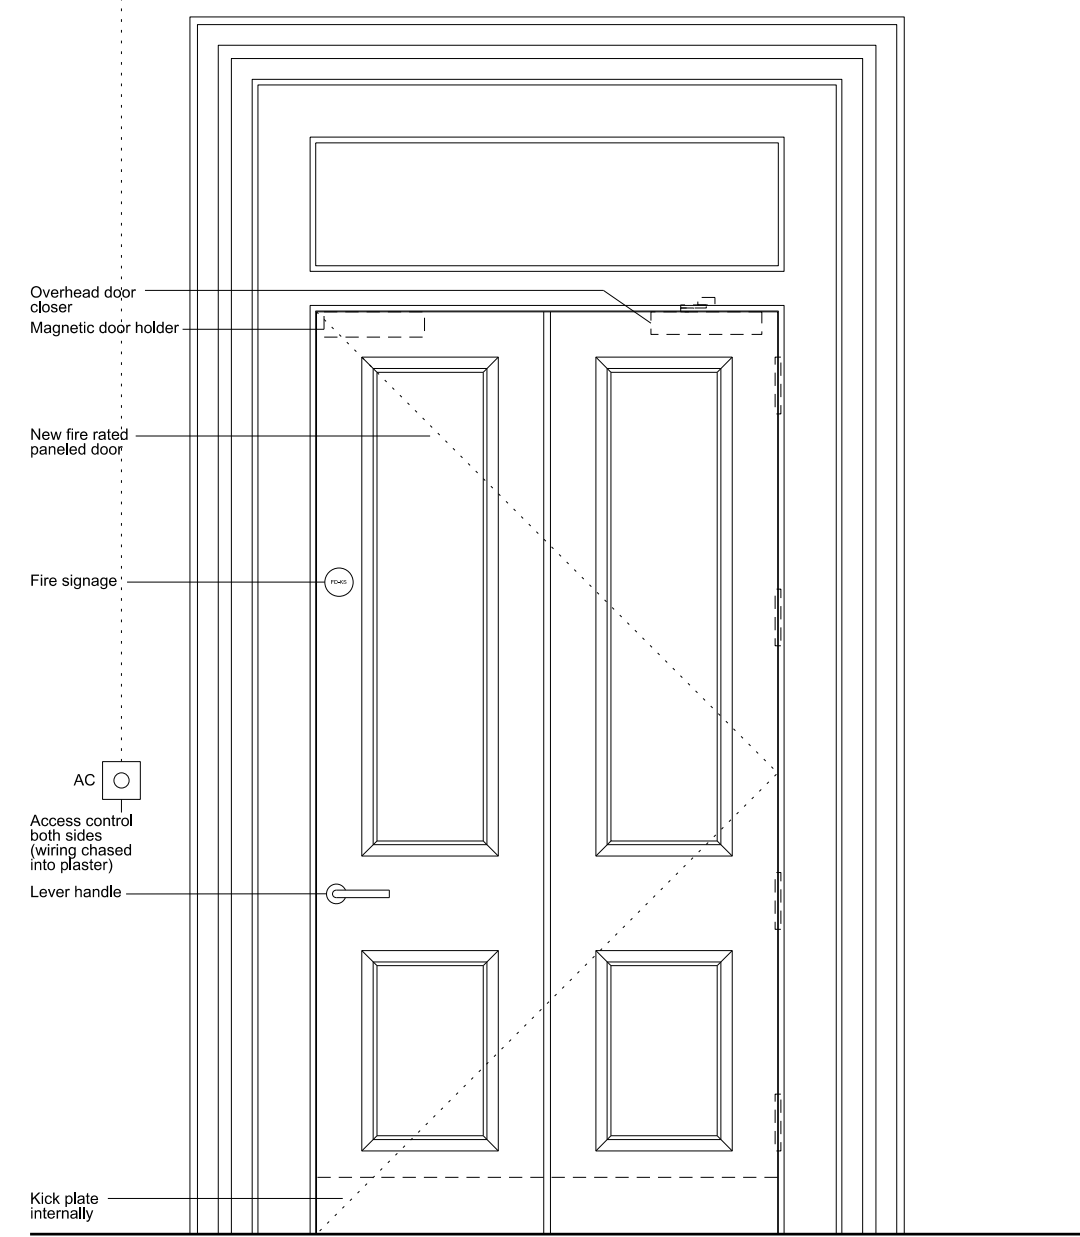


A1  
1  
2  
3  
4  
5  
6  
7  
8  
9  
10  
11


A B C D E F G H I J K L M N

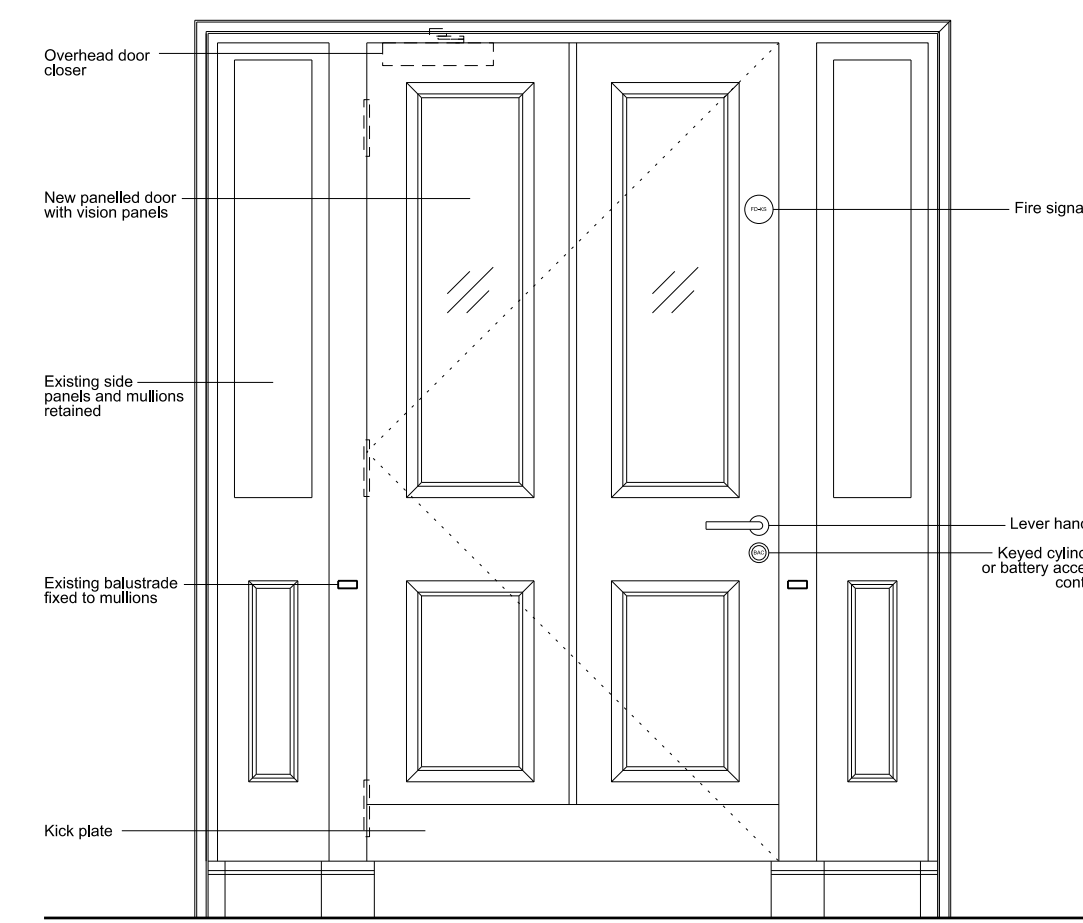


01 101/D1n - Plan and External Elevation

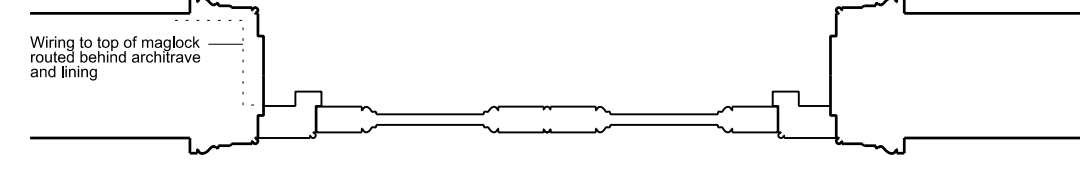


02 201/D1n - External Elevation

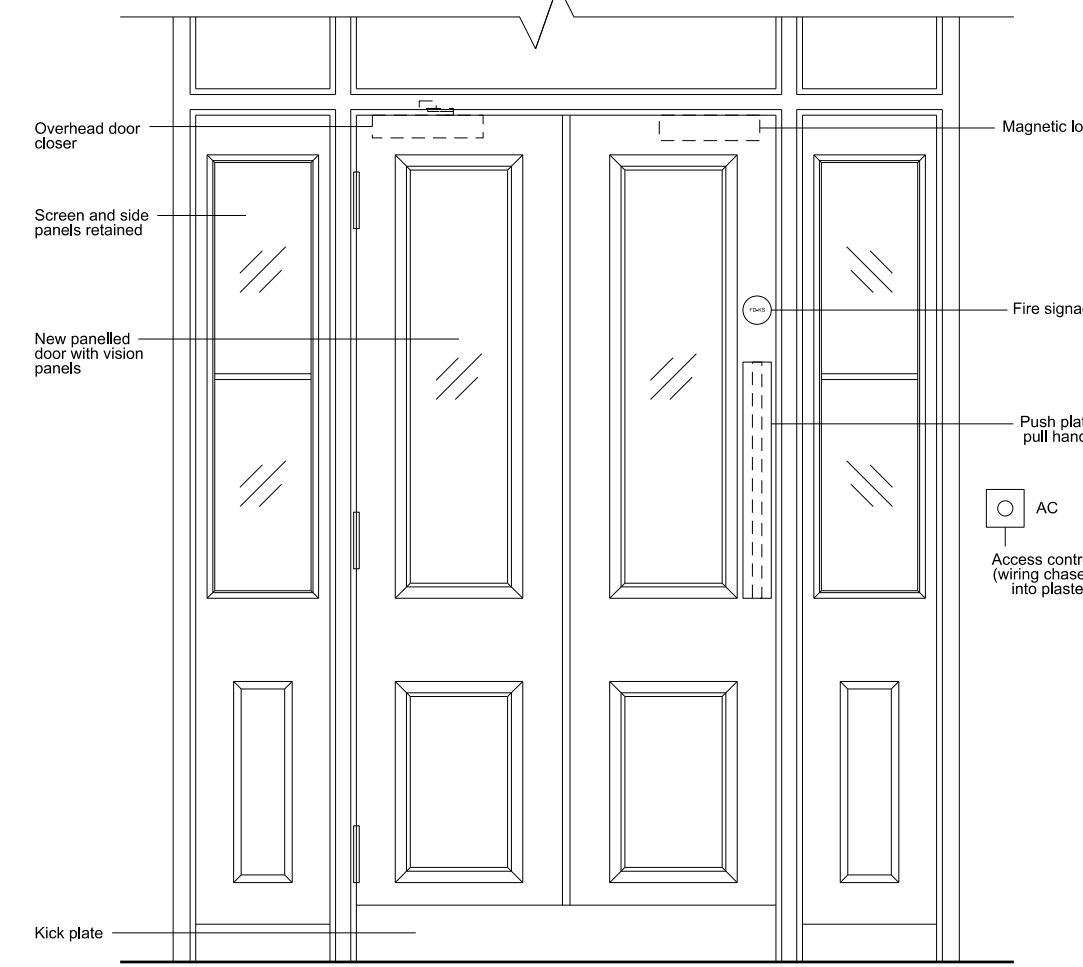



03 107/D1n - External Elevation

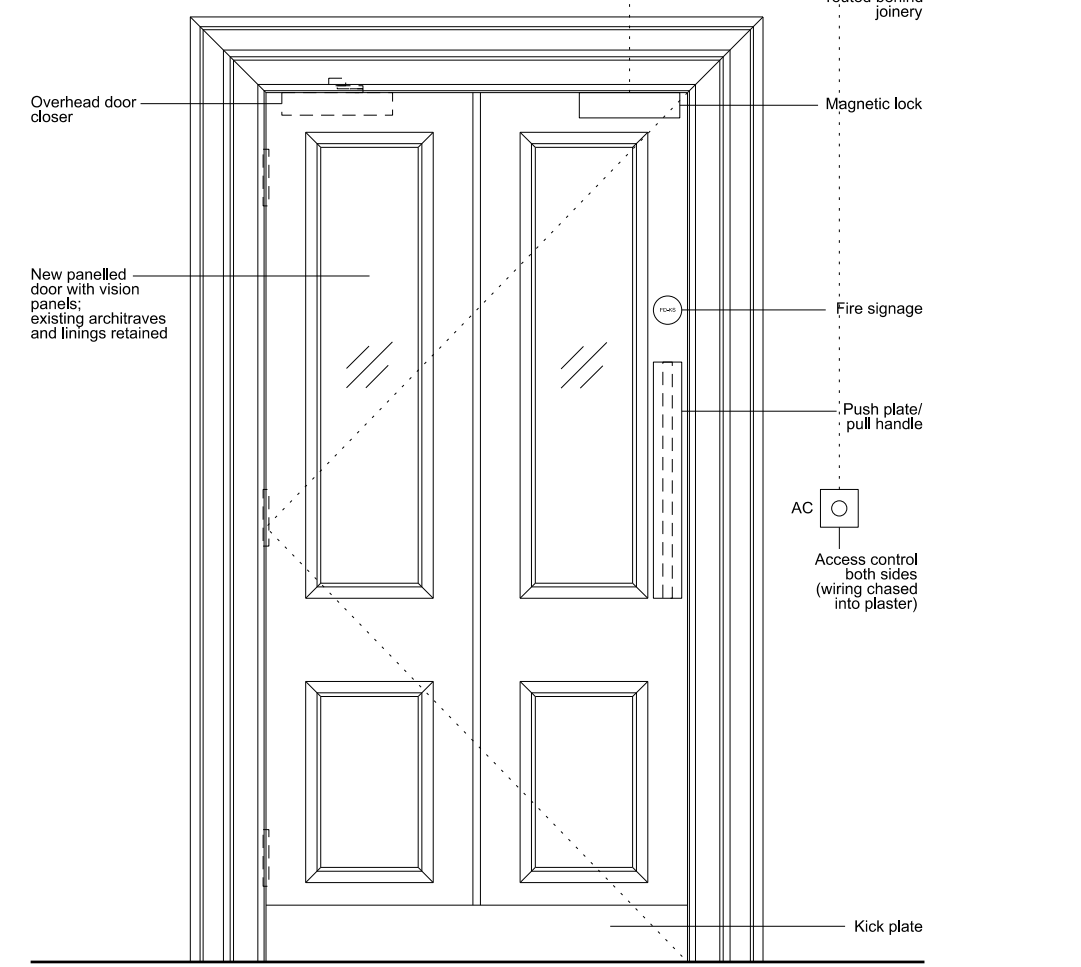



04 207/D1e - External Elevation

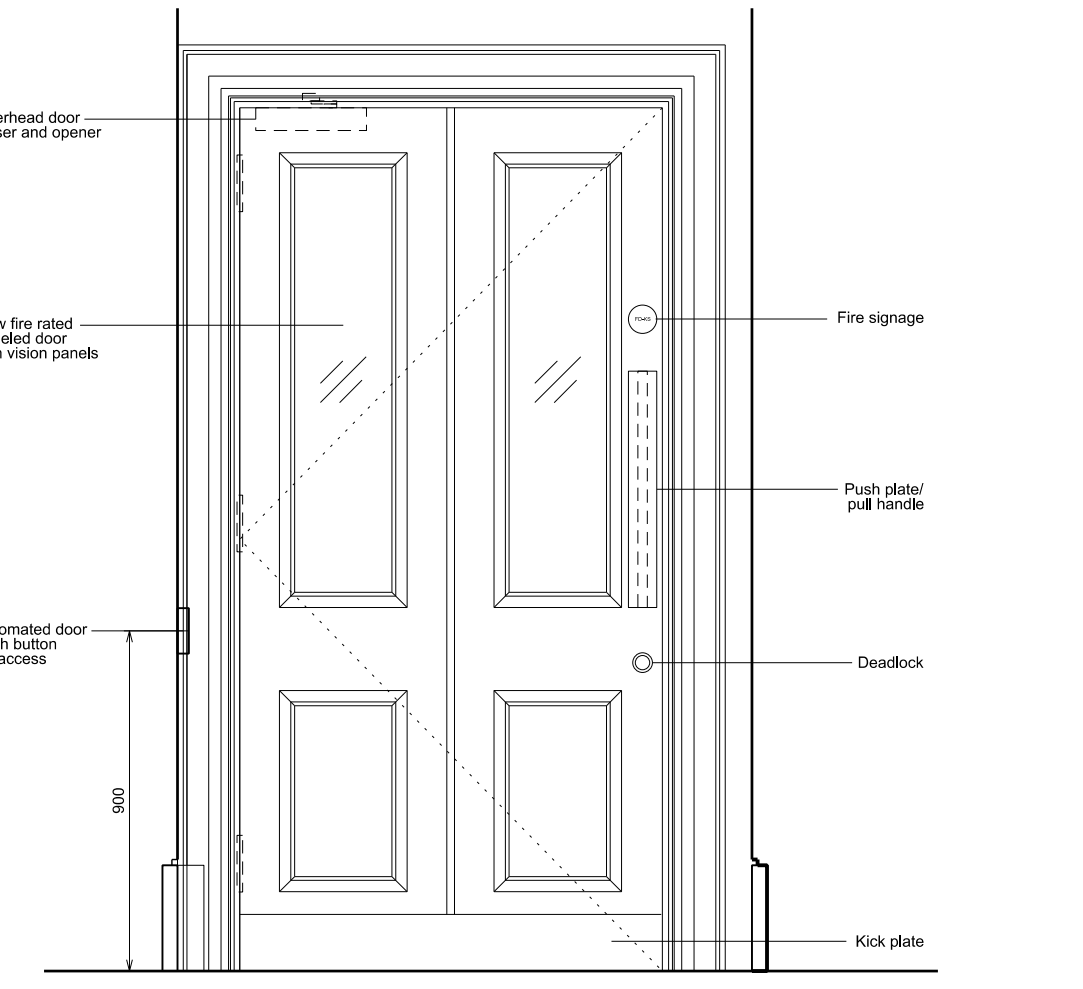


05 130/D2n - Plan and External Elevation

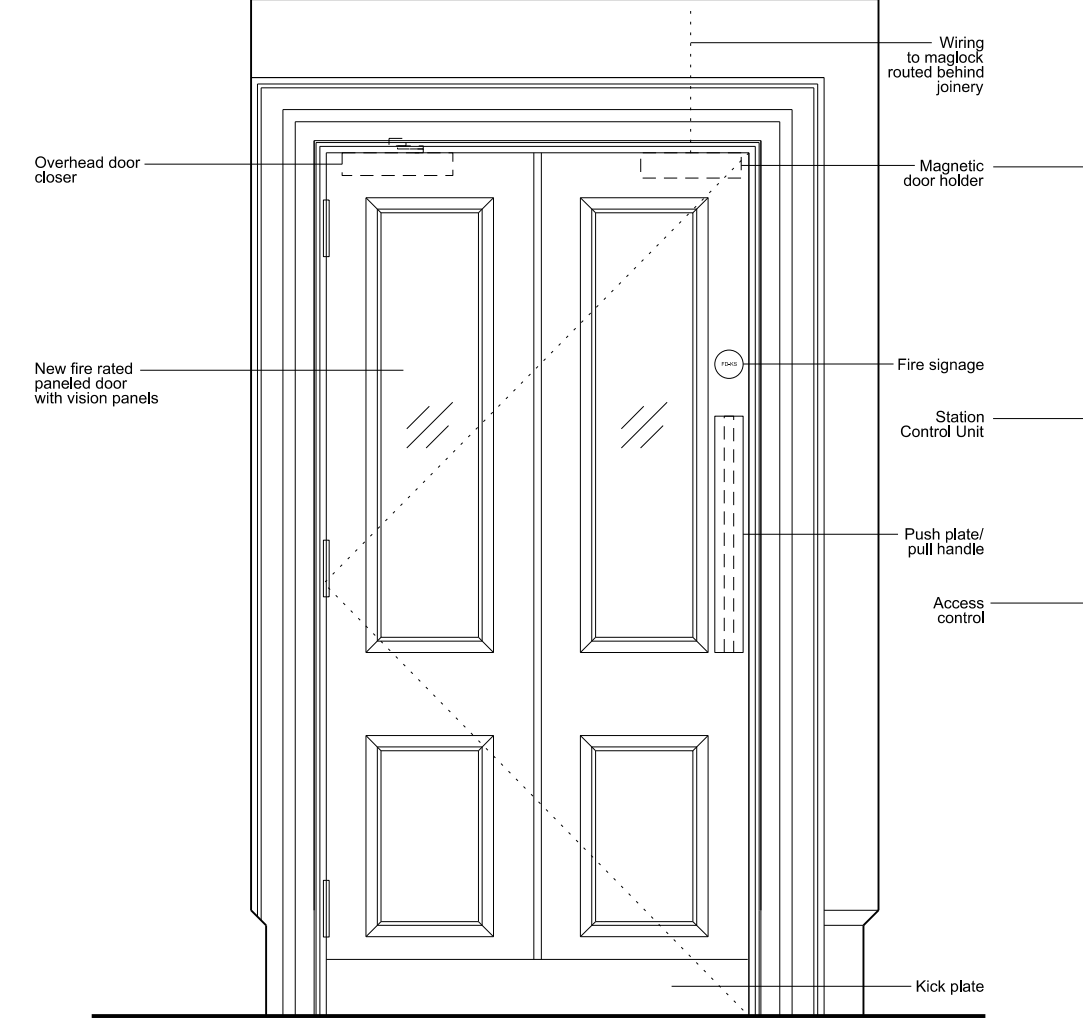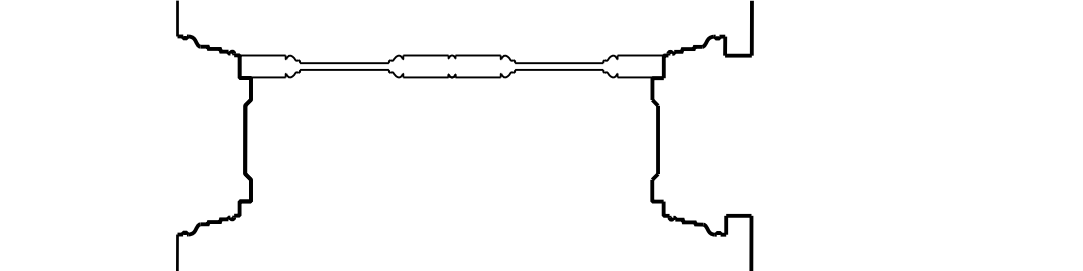


06 133b/D1n - Plan, External Elevation and Elevation of Side Reveal

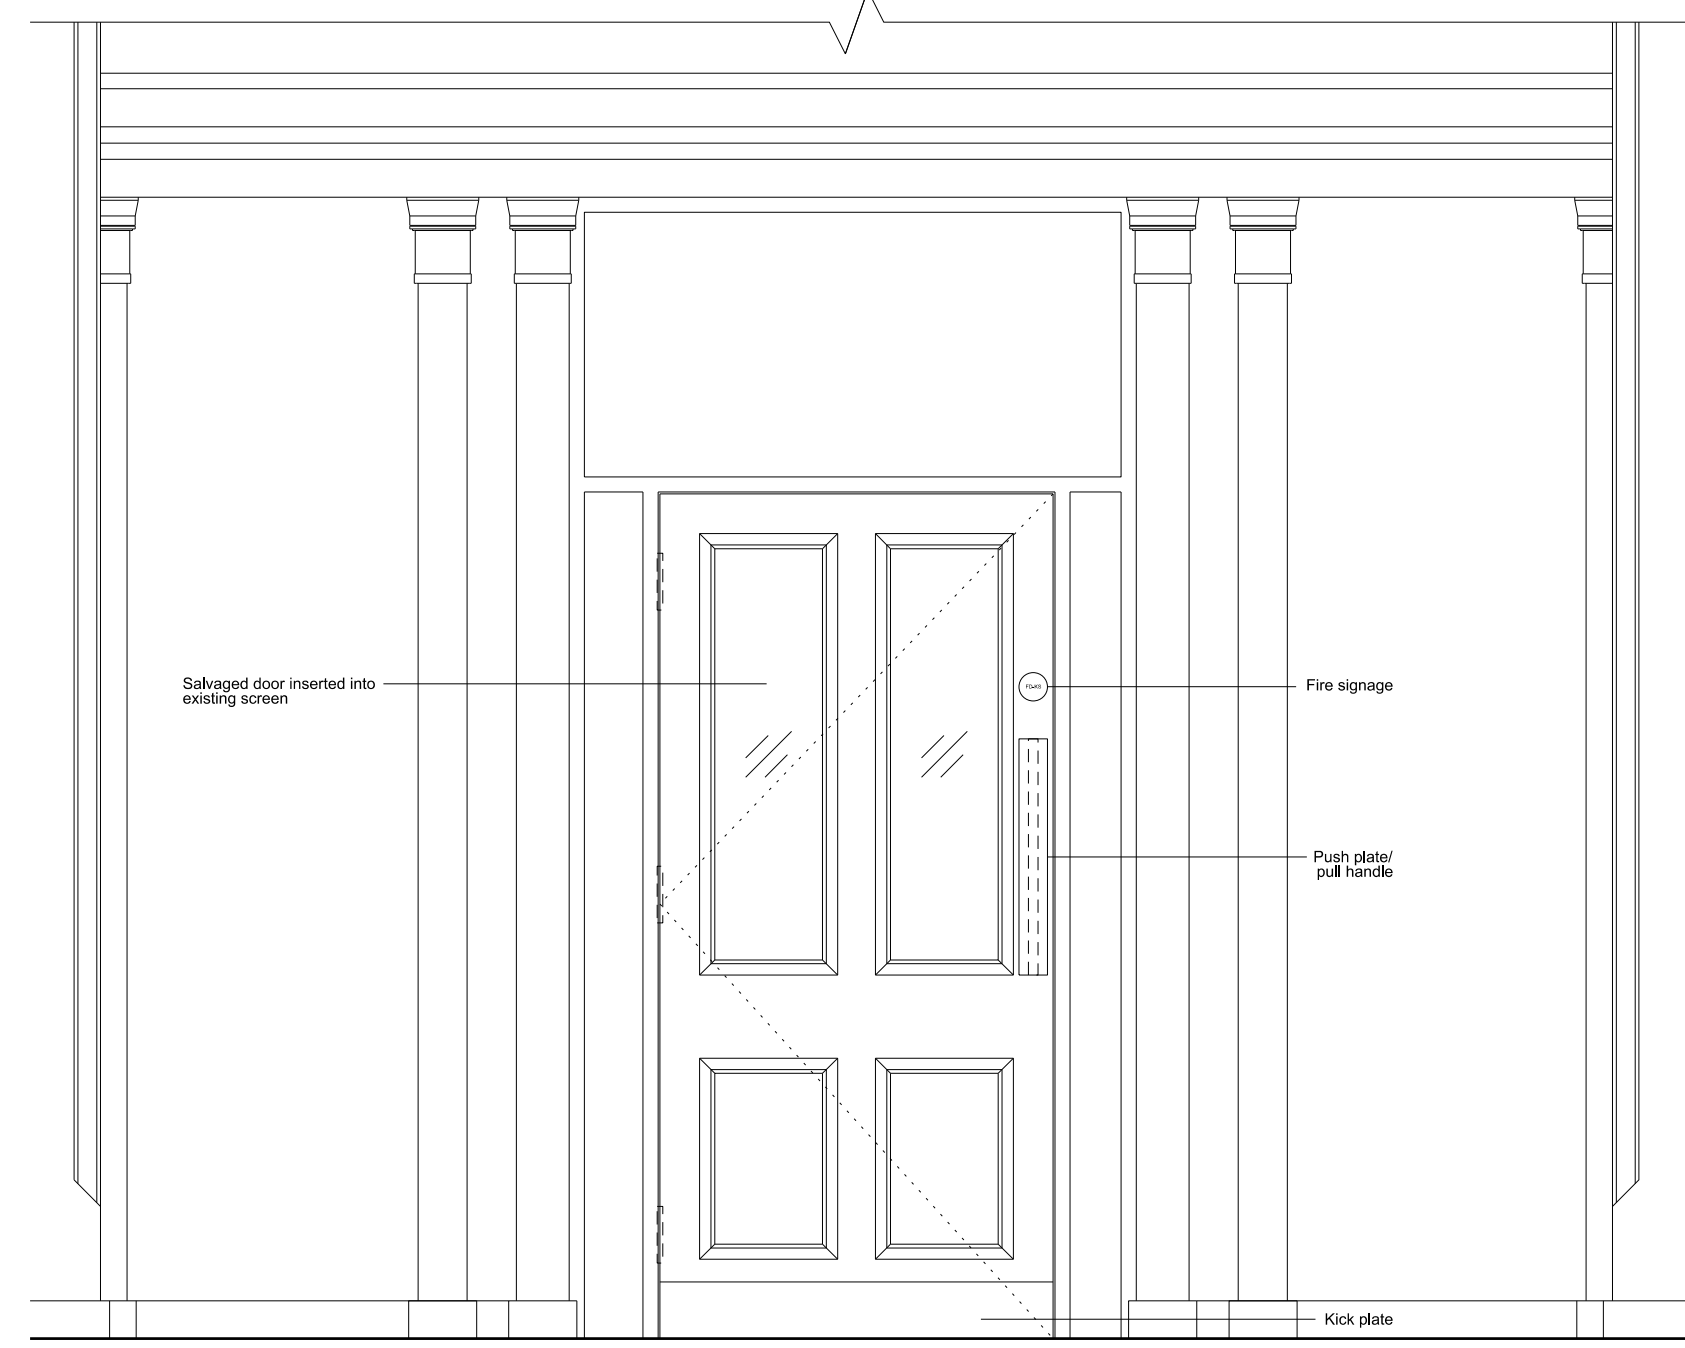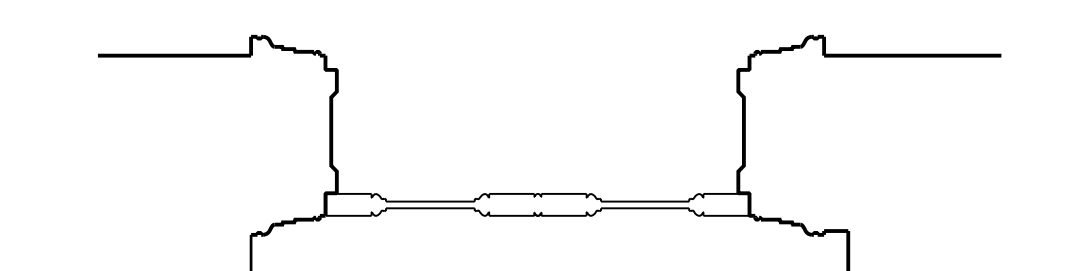

07 131/D1n - Plan and External Elevation

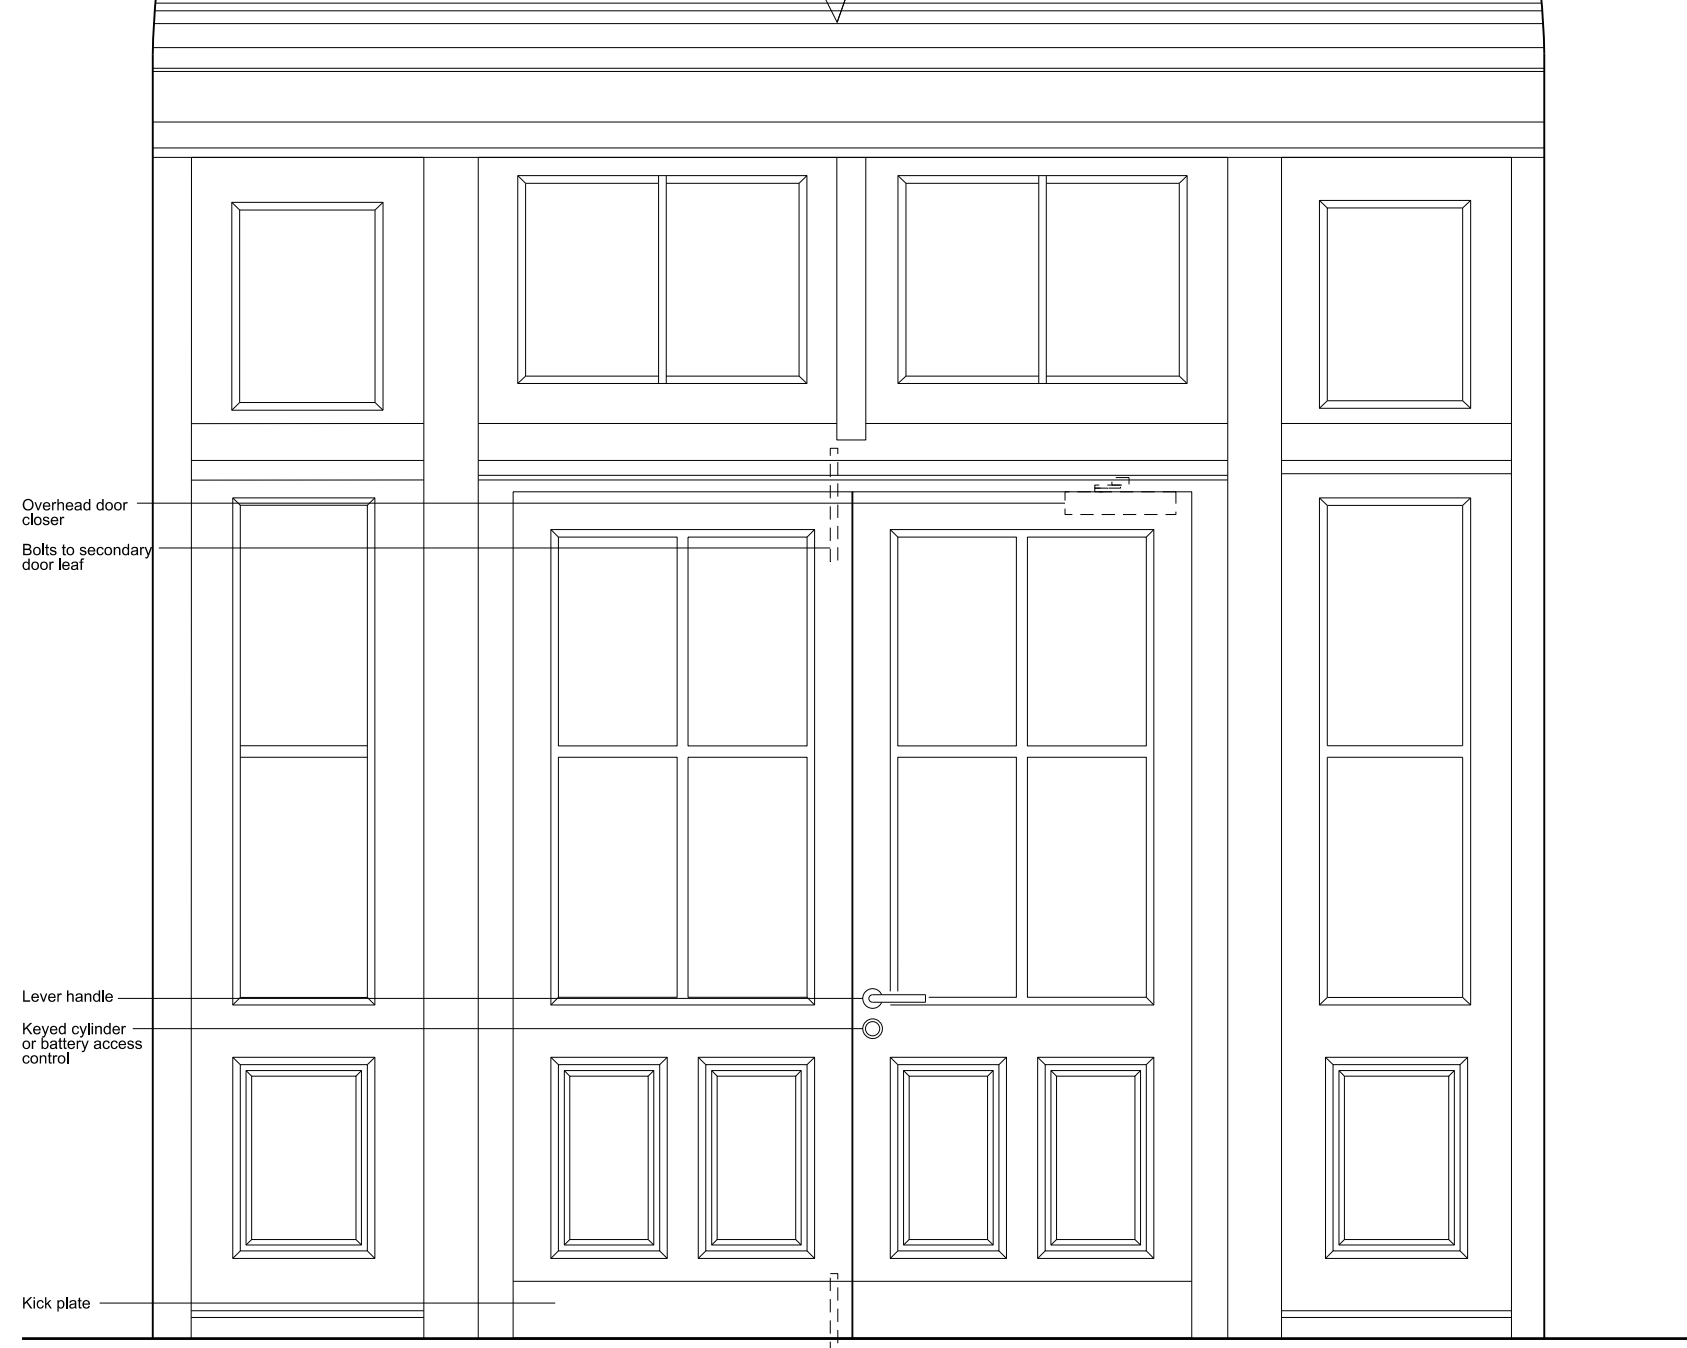

08 142/D1n - Plan and External Elevation

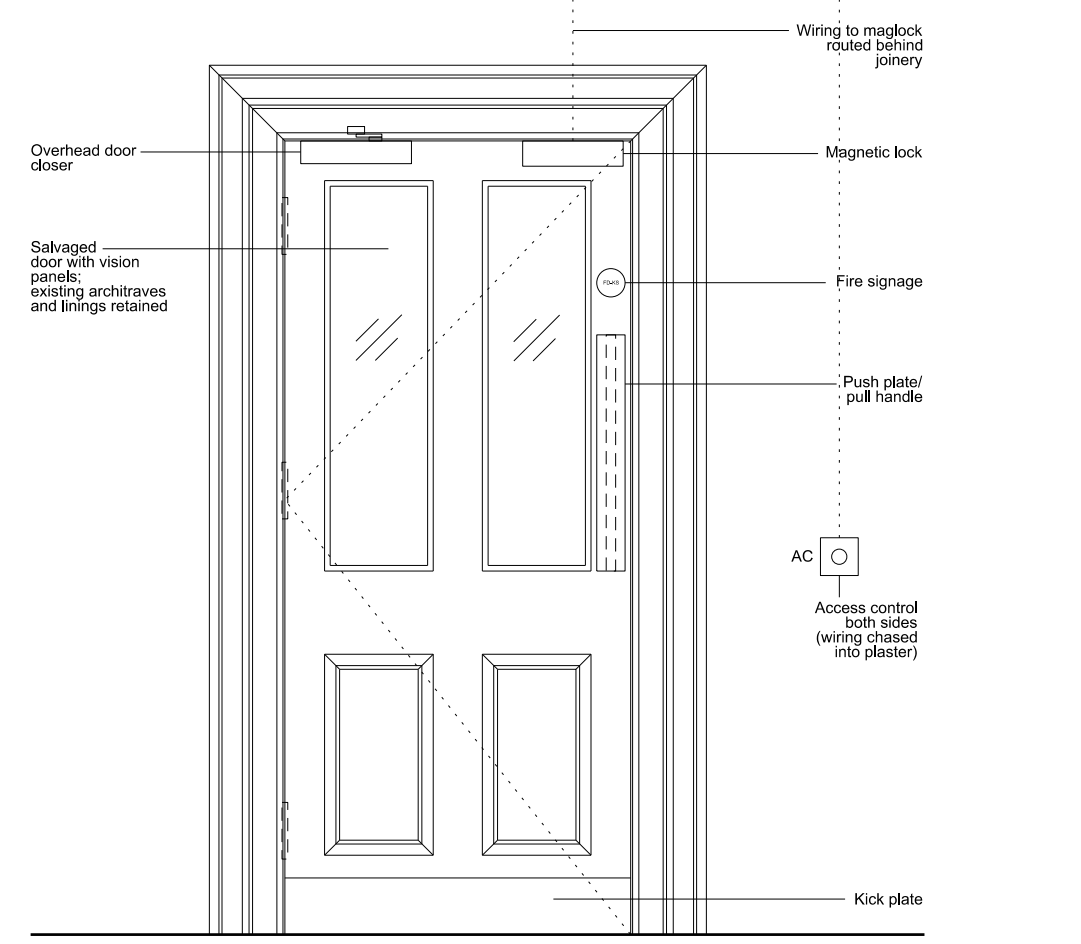

09 144/D3n - Plan and External Elevation

01	07.07.11	JMP			
Issue	Date	By	Chkd	Appd	

**John McAslan + Partners**  
 49 Princes Place London W11 4QA  
 Tel : +44 (0)20 7227 2663  
 Fax : +44 (0)20 7221 8835  
 www.mcaslan.co.uk



Client  
**King's Cross Station  
 Redevelopment Programme  
 Package 6**

Drawing Title  
**Western Range Building  
 Special Timber Paneled Doors**

Scale at A1 **1:20**

CCMS No

Drawing Status  
**For Construction**

JMP Job No	Drawing No	Rev.
1365	ENG-SKE-JMP-WRB-CAZ-2172	01