


A1

A B C D E F G H I J K L M N

1
2
3
4
5
6
7
8
9
10
11

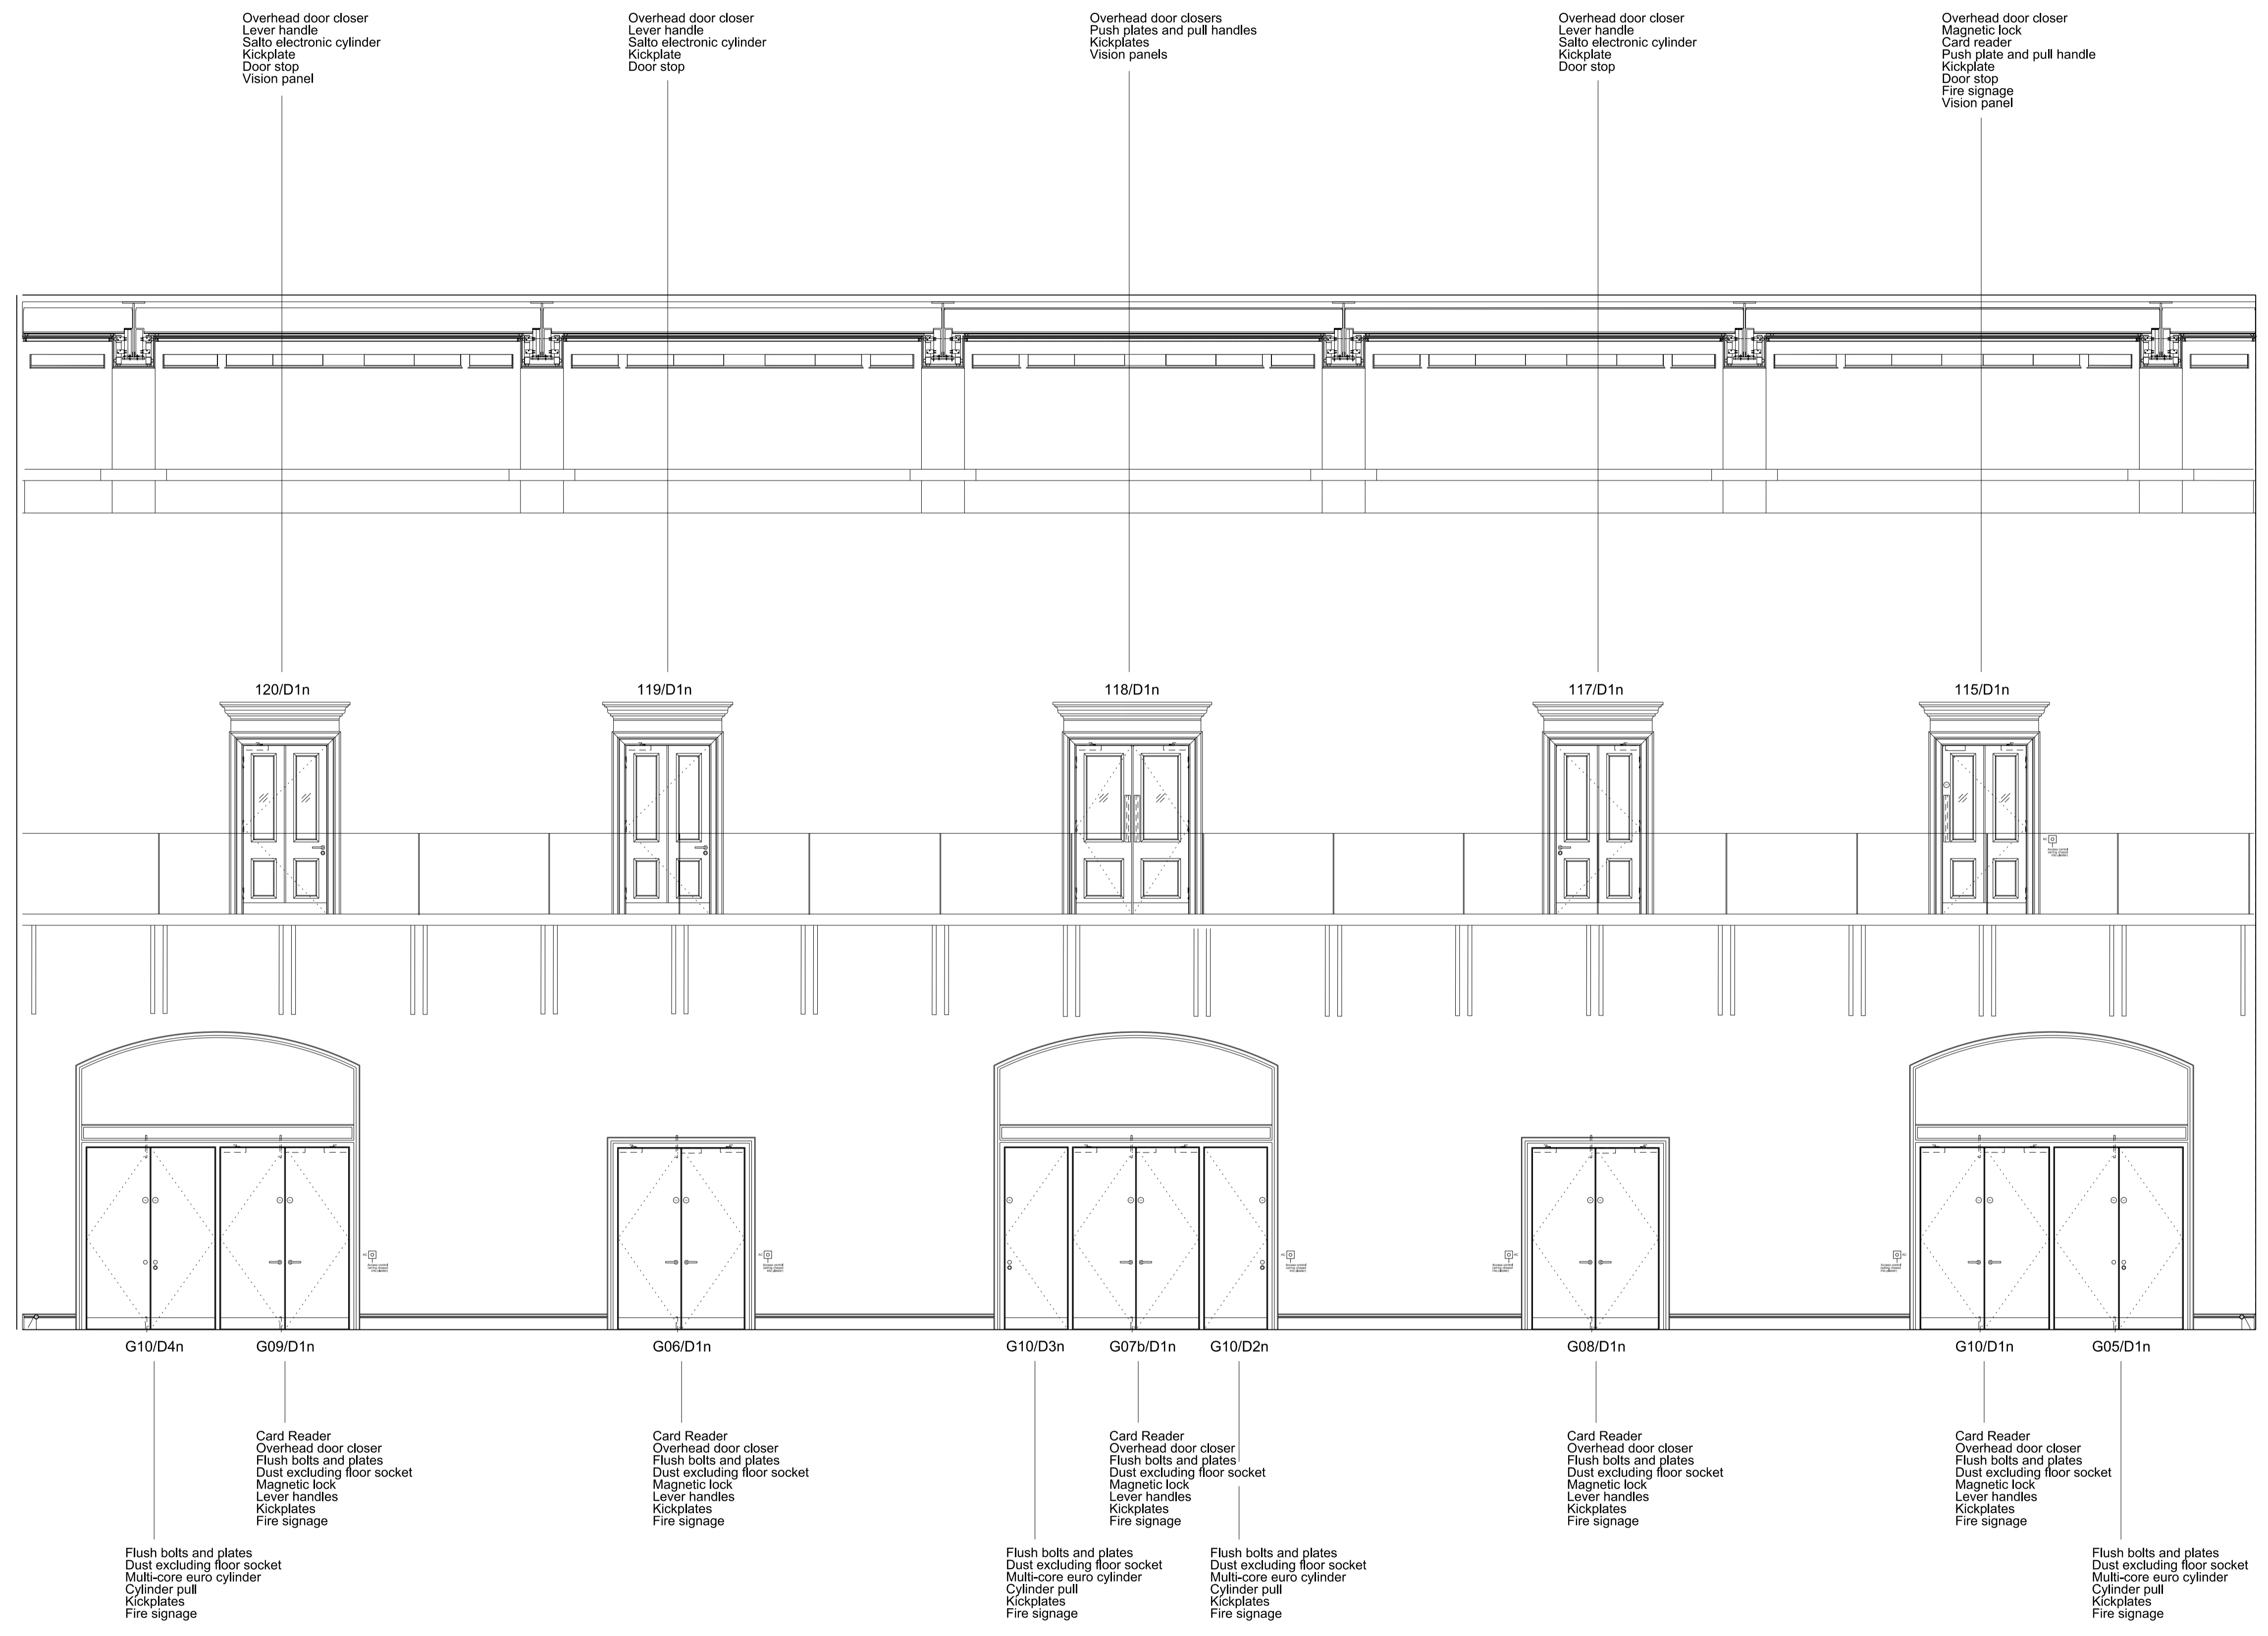

Do not scale

01	07.07.11	JMP		
Issue	Date	By	Chkd	Appd

John McAslan + Partners
 49 Princes Place London W11 4QA
 Tel: +44 (0)20 7727 2663
 Fax: +44 (0)20 7221 8835
 www.mcaslan.co.uk



Client
Network Rail
 Job Title
**King's Cross Station
 Redevelopment Programme
 Package 6**

Drawing Title
**Western Range Building
 Booking Hall Doors**

Scale at A1 **1:20**

CCMS No

Drawing Status
For Construction

JMP Job No	Drawing No	Rev.
1365	ENG-SKE-JMP-WRB-CAZ-2174	01