



A1

A B C D E F G H I J K L M N

1
2
3
4
5
6
7
8
9
10
11

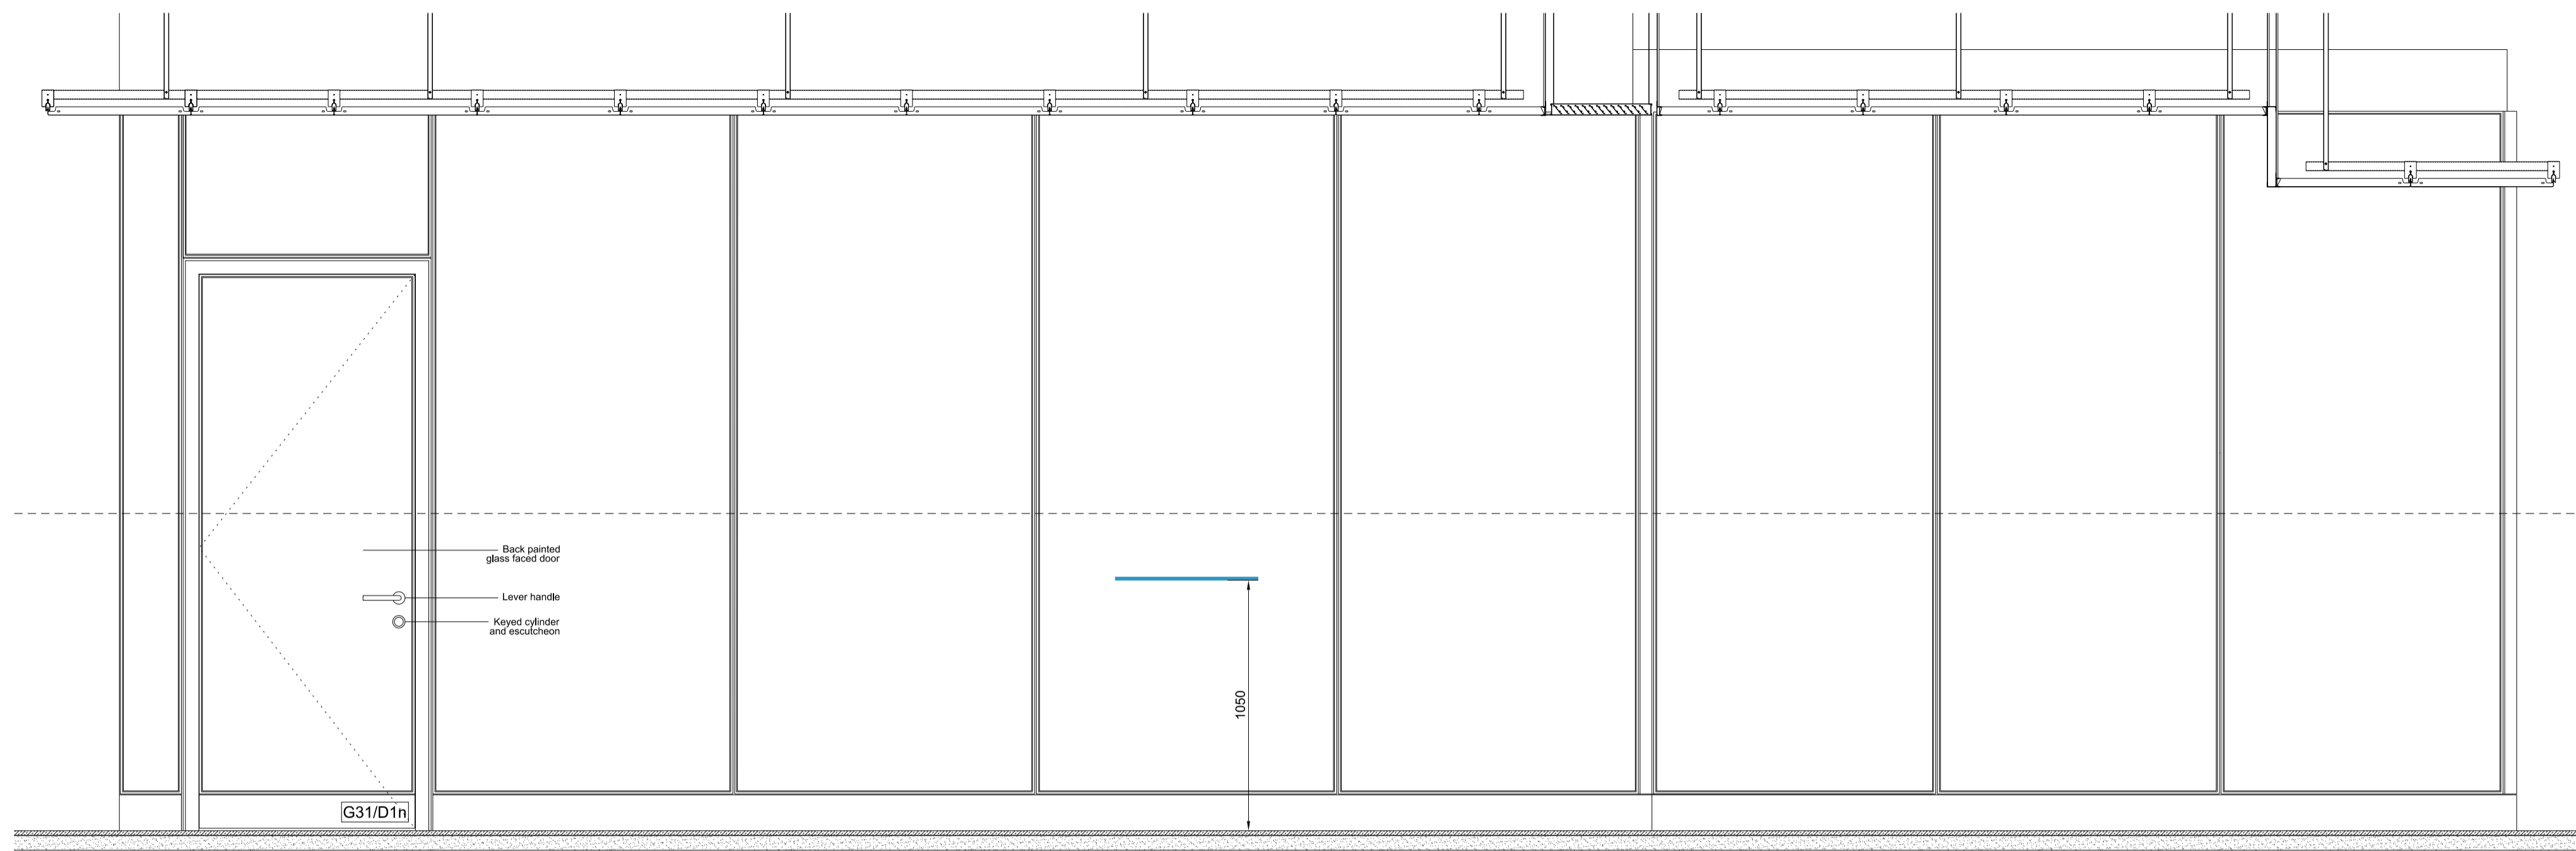

03 PUBLIC TOILET CORRIDOR ELEVATION SCALE 1:20

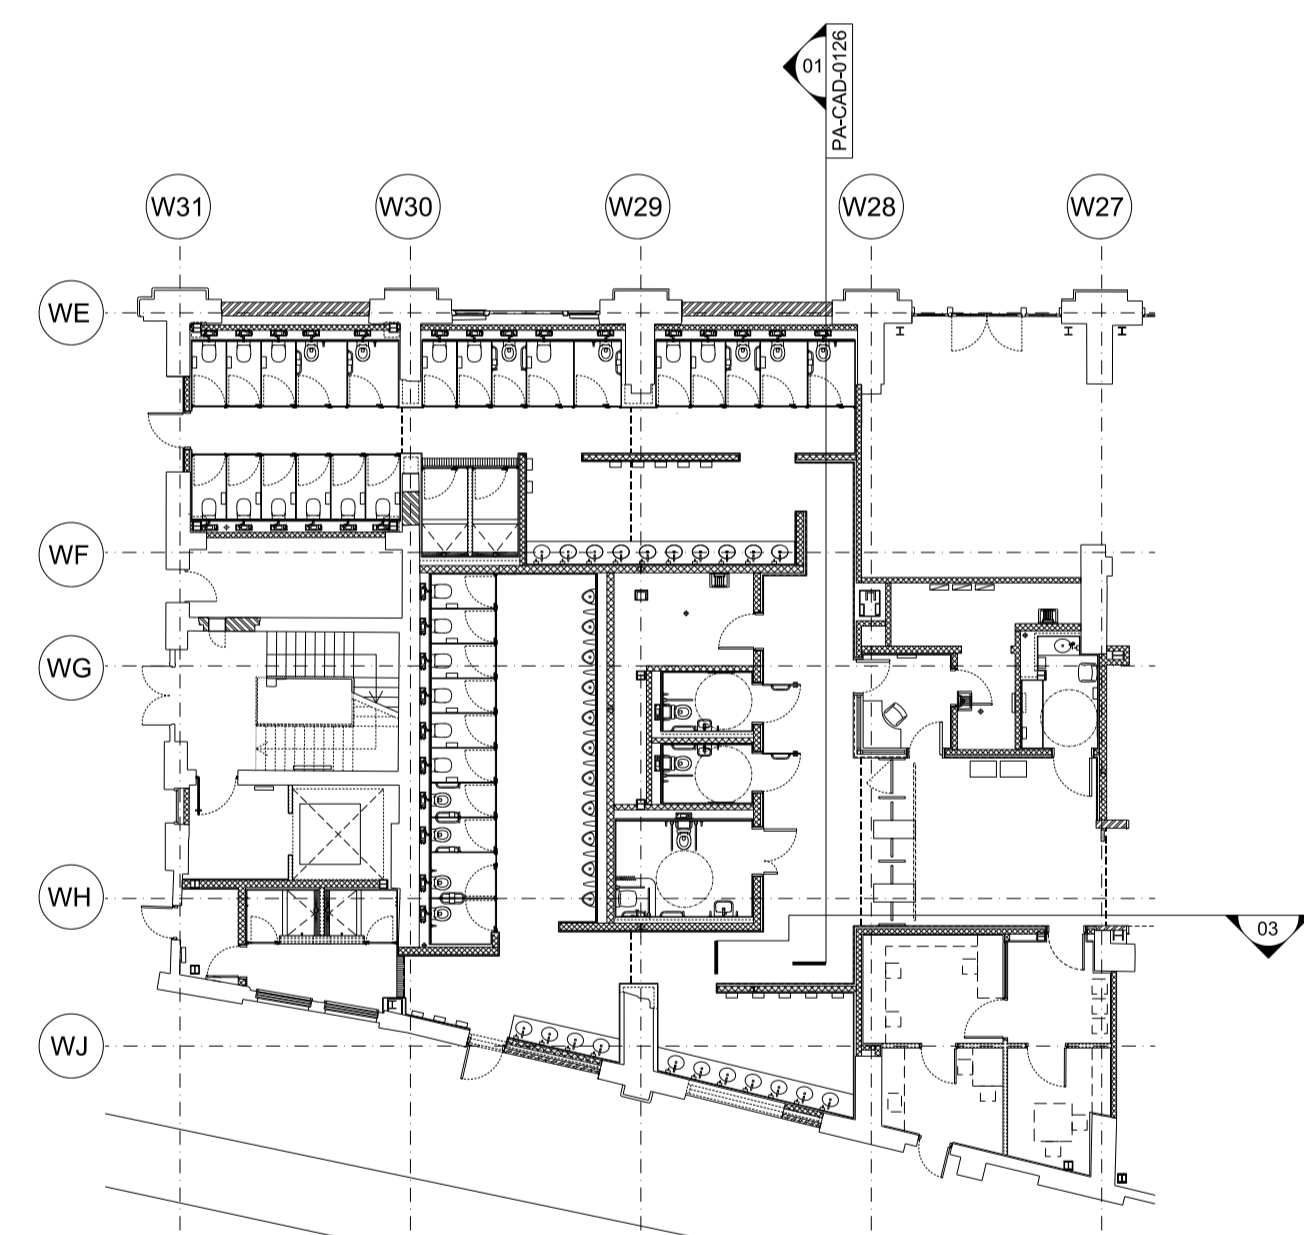

00 PUBLIC TOILET KEY PLAN SCALE 1:200

01	07.07.11	JMP		
Issue	Date	By	Chkd	Appd

John McAslan + Partners
 49 Princes Place London W11 4QA
 Tel : +44 (0)20 7227 2663
 Fax : +44 (0)20 7221 8835
 www.mcaslan.co.uk



Job Title
**King's Cross Station
 Redevelopment Programme
 Package 6**

Drawing Title
**King's Cross Station
 Western Range Building
 WRB Public Toilets Corridor G/30**

Scale at A1 1:20, 1:100

CCMS No

Drawing Status
For Construction

JMP Job No	Drawing No	Rev.
1365	ENG-SKE-JMP-WRB-CAZ-2182	01