
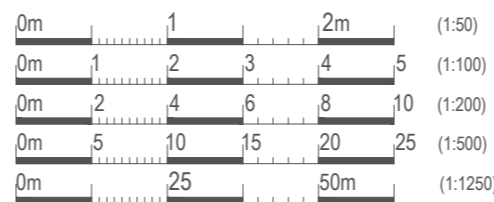


# SECTIONS OF THE GROUND FLOOR BAY WINDOW ELEMENTS IN RELATION TO PROPOSAL

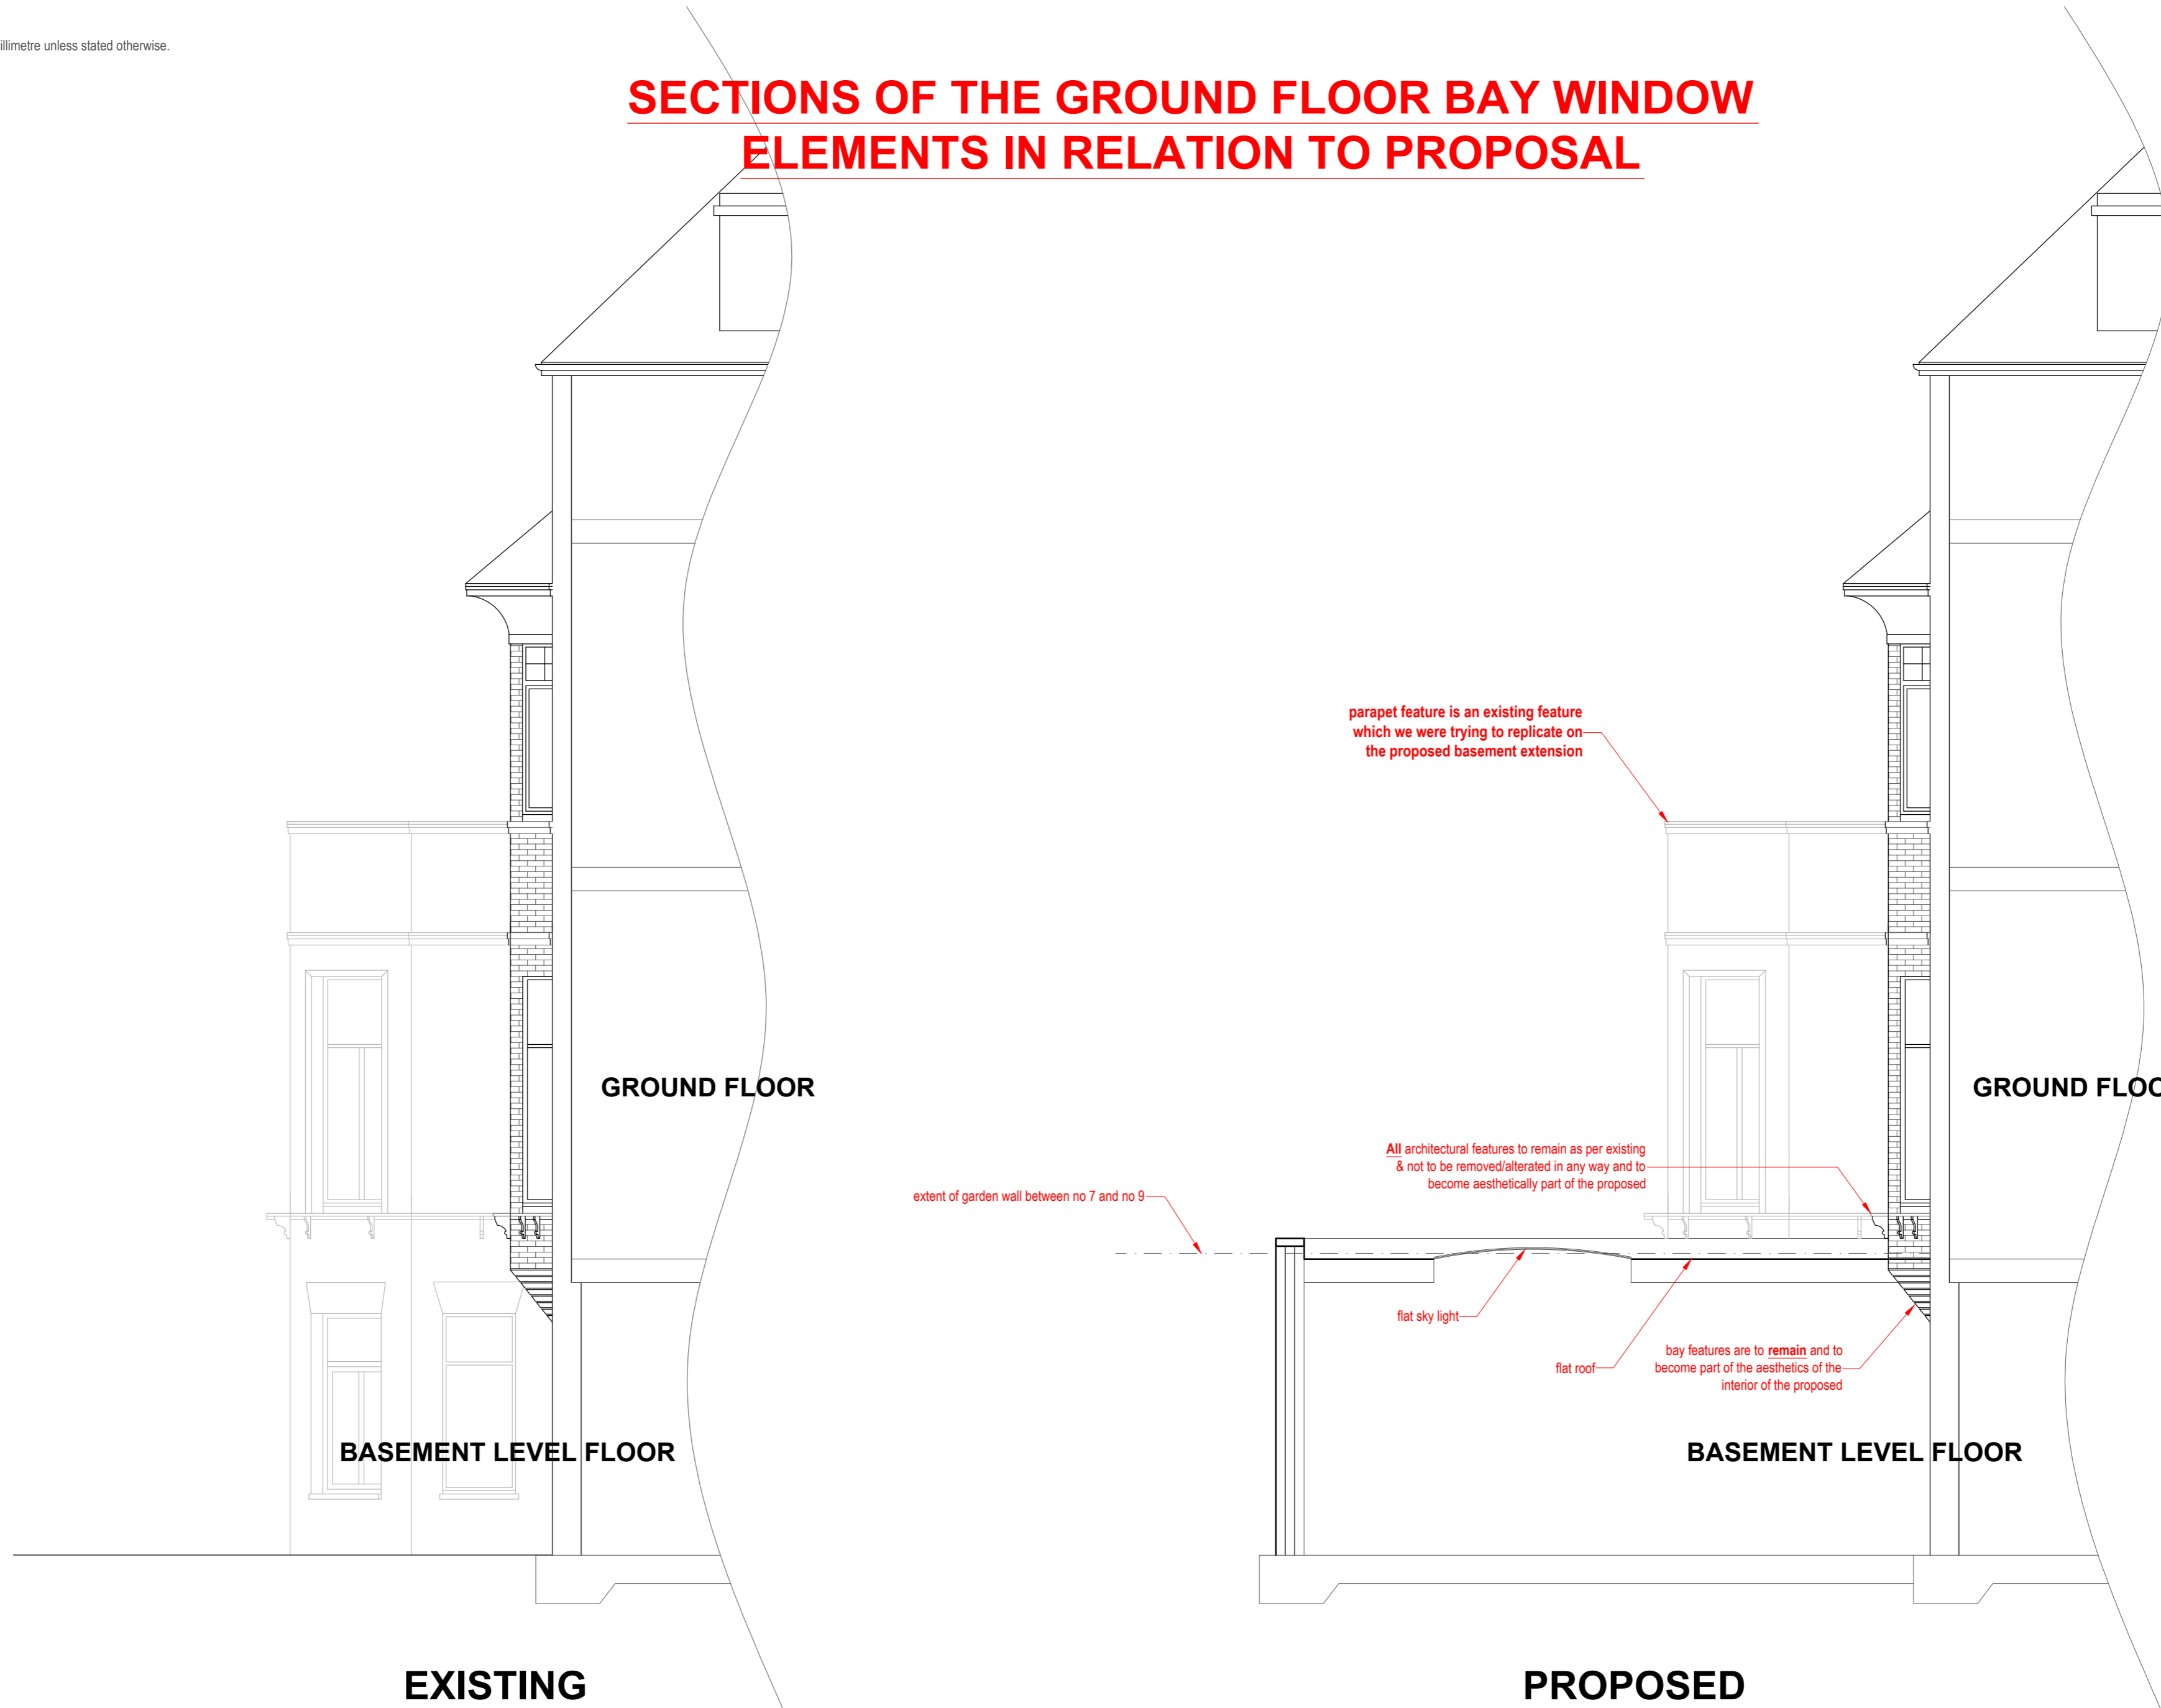

|                              |                              |                     |   |
|------------------------------|------------------------------|---------------------|---|
| Client: Mr Christian Burgess | Description (of works):      | Site address:       | <b>Blueprint.Vista</b><br>Architecture   Engineering   Planning   Consultants<br> |
| Date: October 2011           | Single storey rear extension | 9 Strathway Gardens |   |
| Scale: 1:50                  |                              | London              |   |
| Ref: 9/SG/VAR5               |                              | NW3 4PA             |   |
| Rev: 1-10/11/2011            |                              |                     |   |