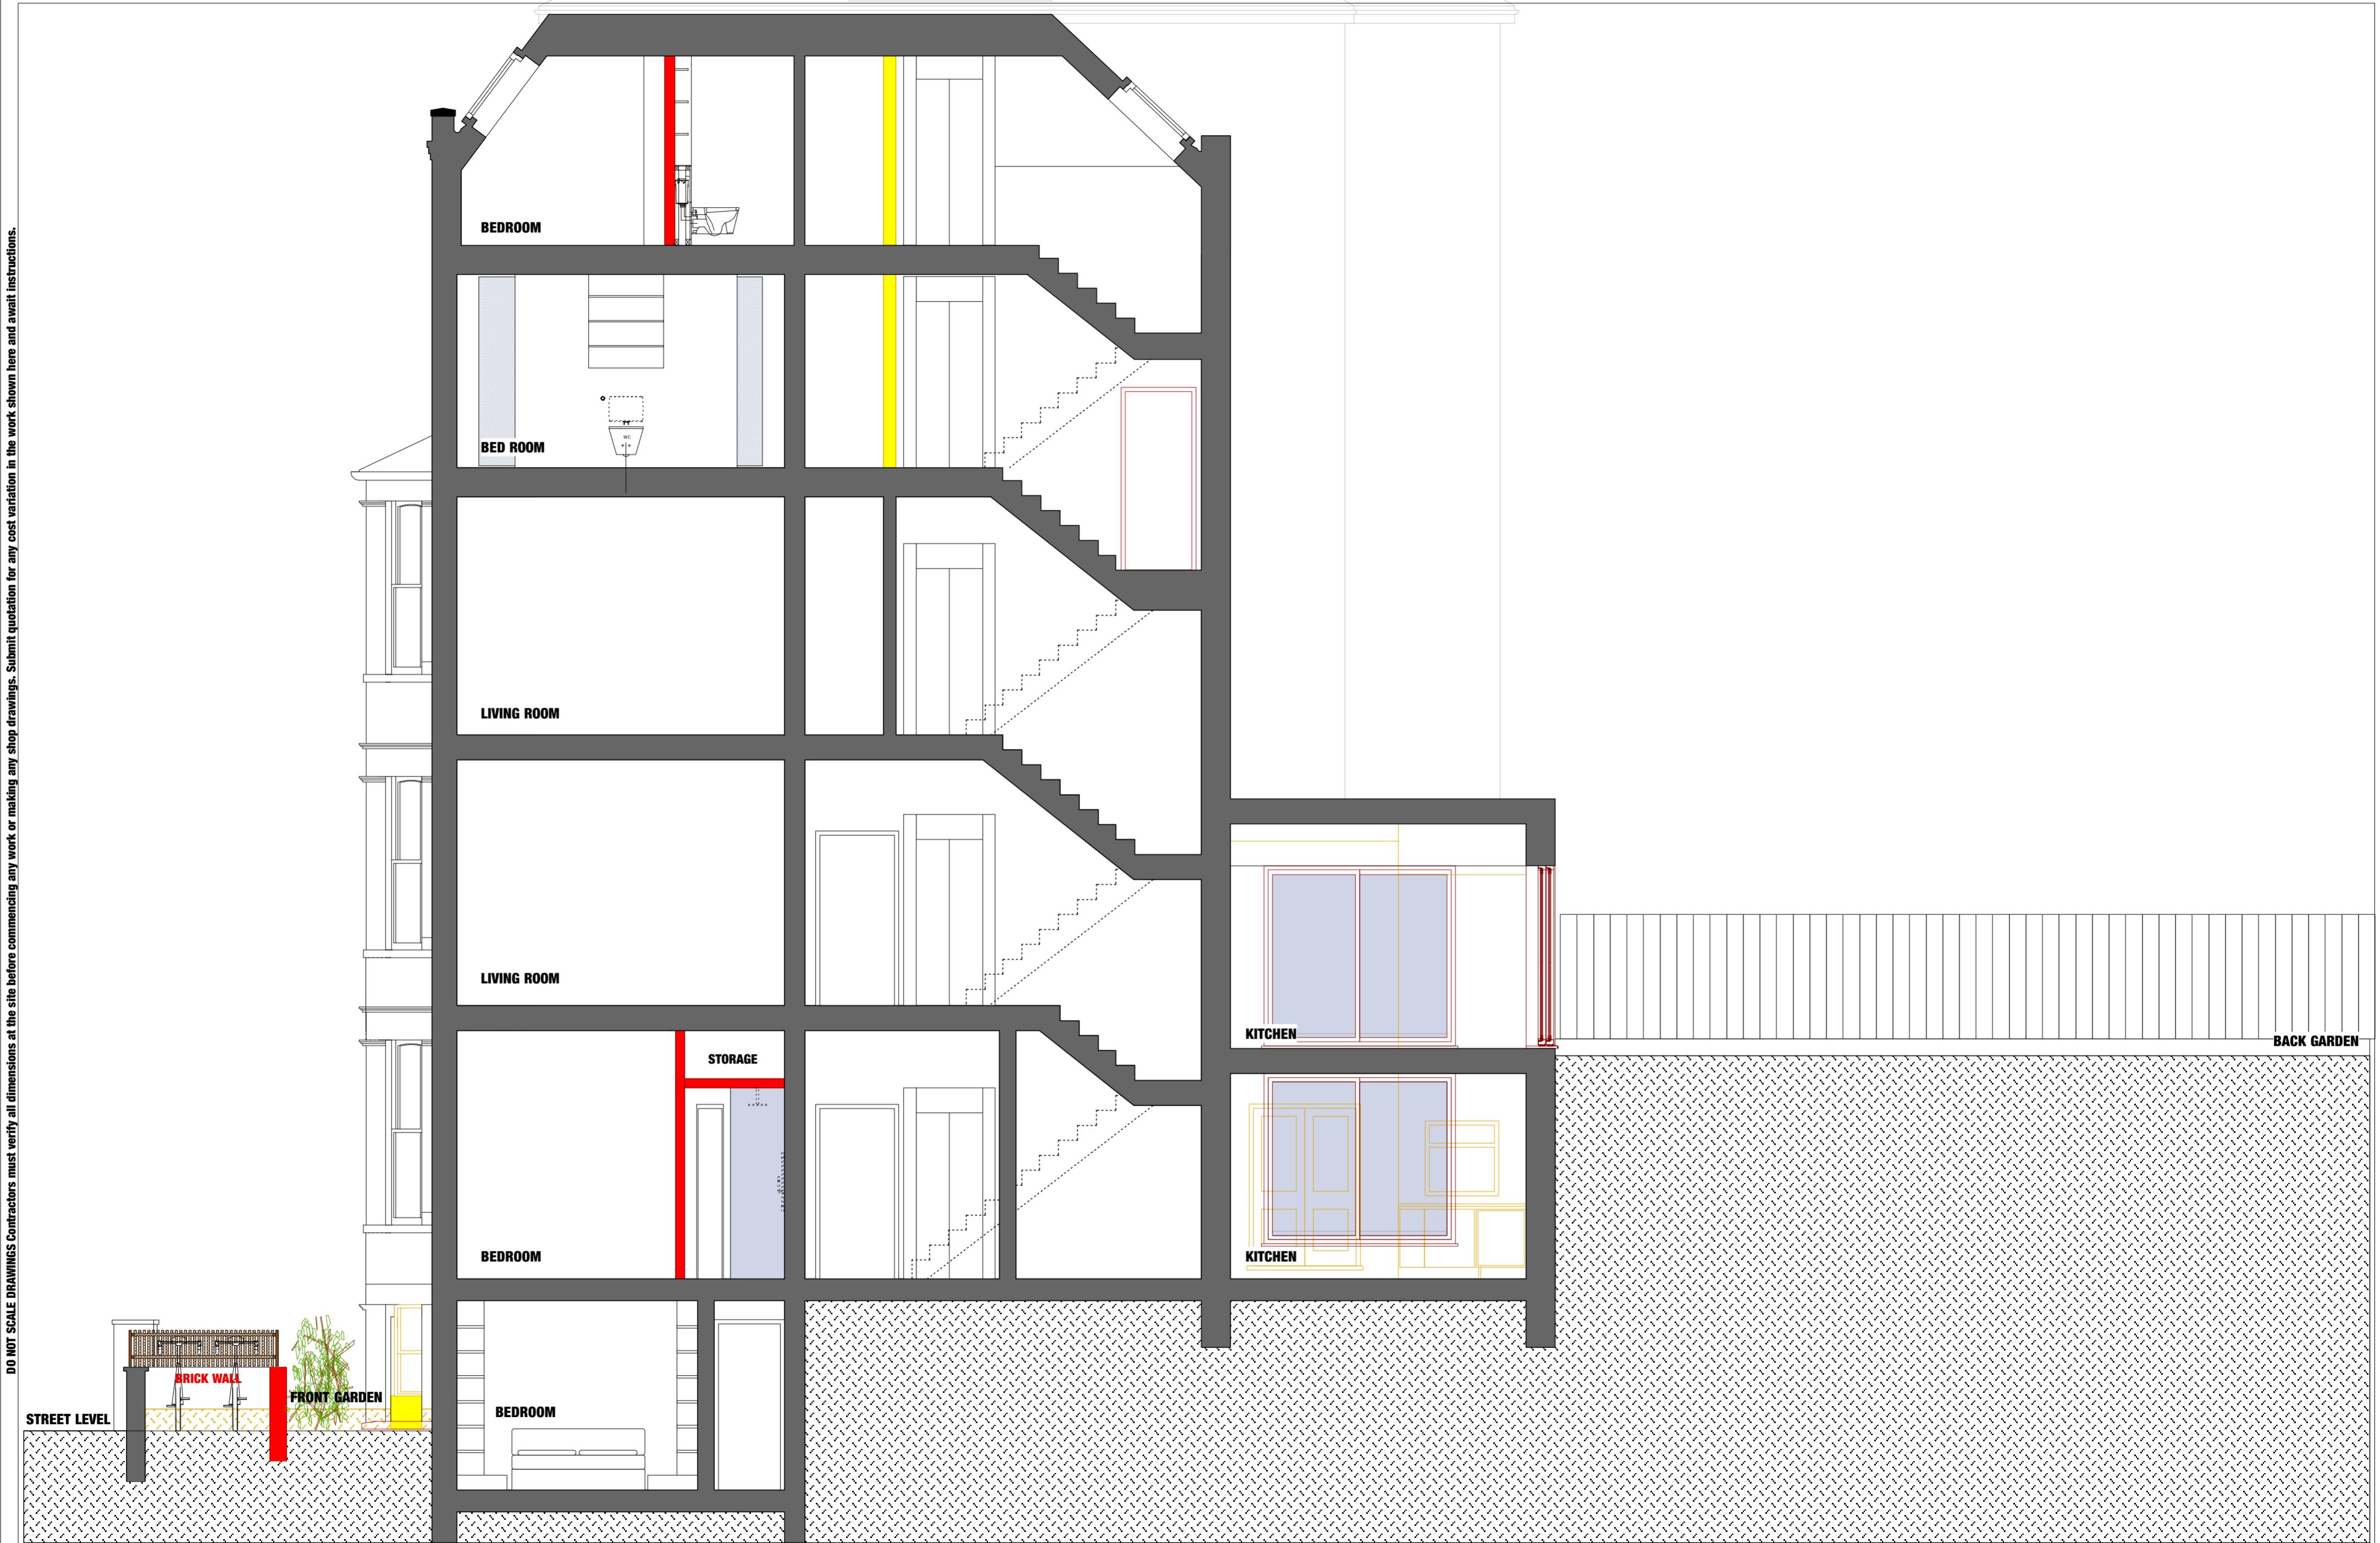


DO NOT SCALE DRAWINGS Contractors must verify all dimensions at the site before commencing any work or making any shop drawings. Submit quotation for any cost variation in the work shown here and await instructions.

**CLIENT :****REDCROFT INVESTMENTS****TITLE :****20 - PROPOSED SECTION BB****PROJECT :** 41-43 SOUTH HILL PARK LONDON NW3**DRAWING NUMBER :** 41-43SouthHillPark@Camden**DATED :** 19/10/2011**SCALE :** 1:50

(when printed in A2 format)