



This drawing remains the property of fisch design limited and duplication of this drawing in whole or any part is strictly forbidden without prior written permission from fisch design ltd.

all structural alterations are to be approved by a structural engineer

do not scale from this drawing, all dimensions to be checked on site

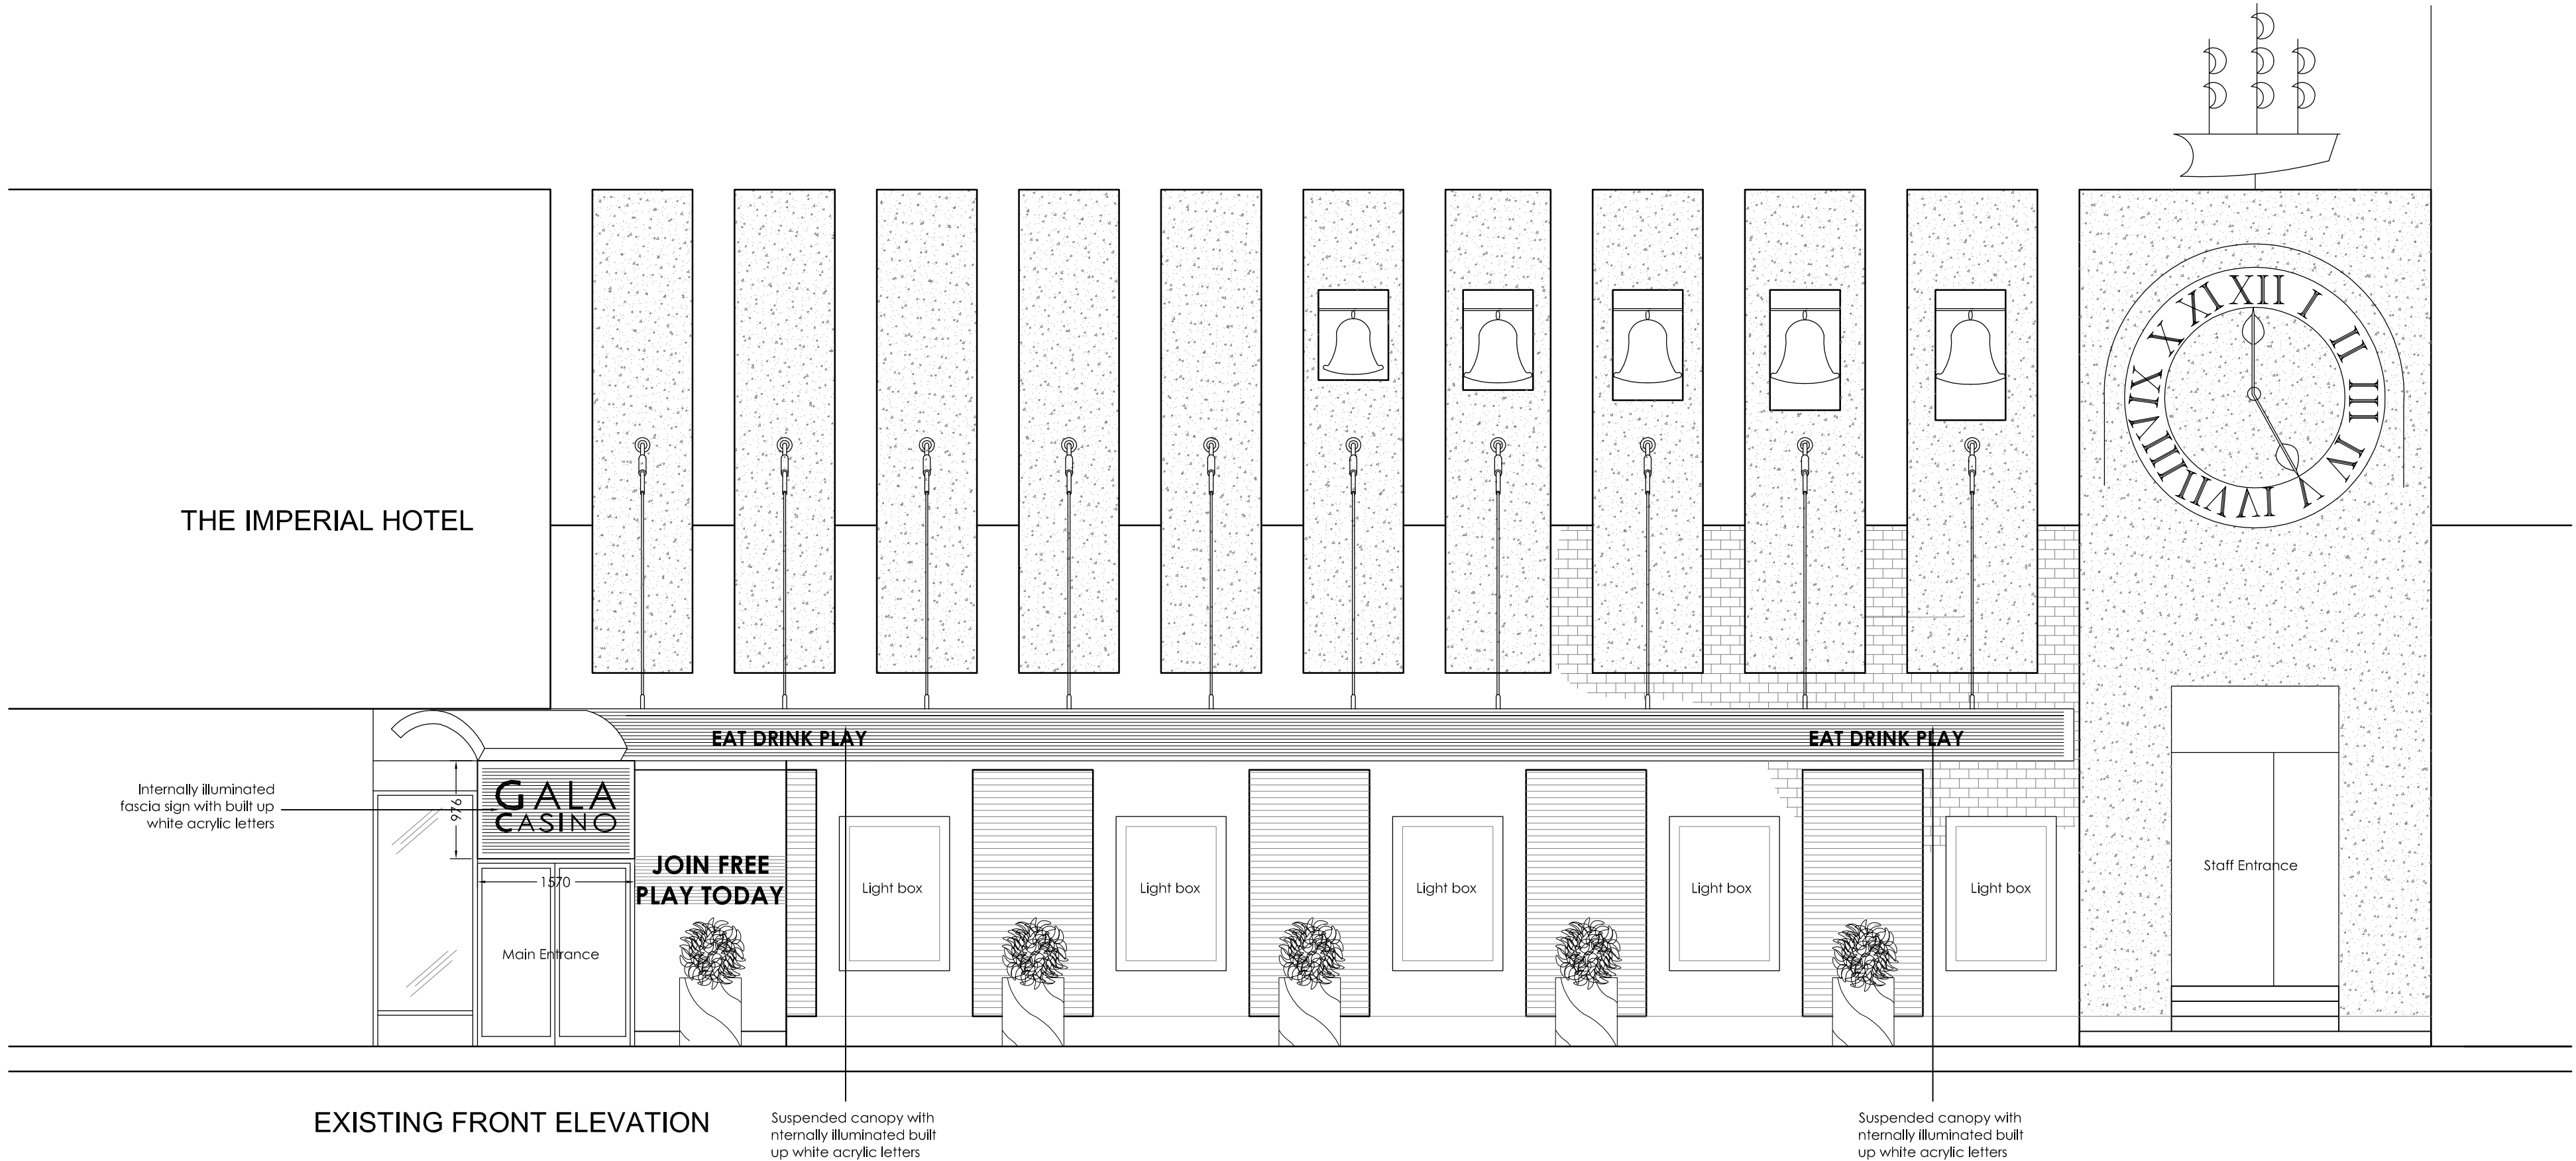

A 22.09.11 ML - Existing photo's added.

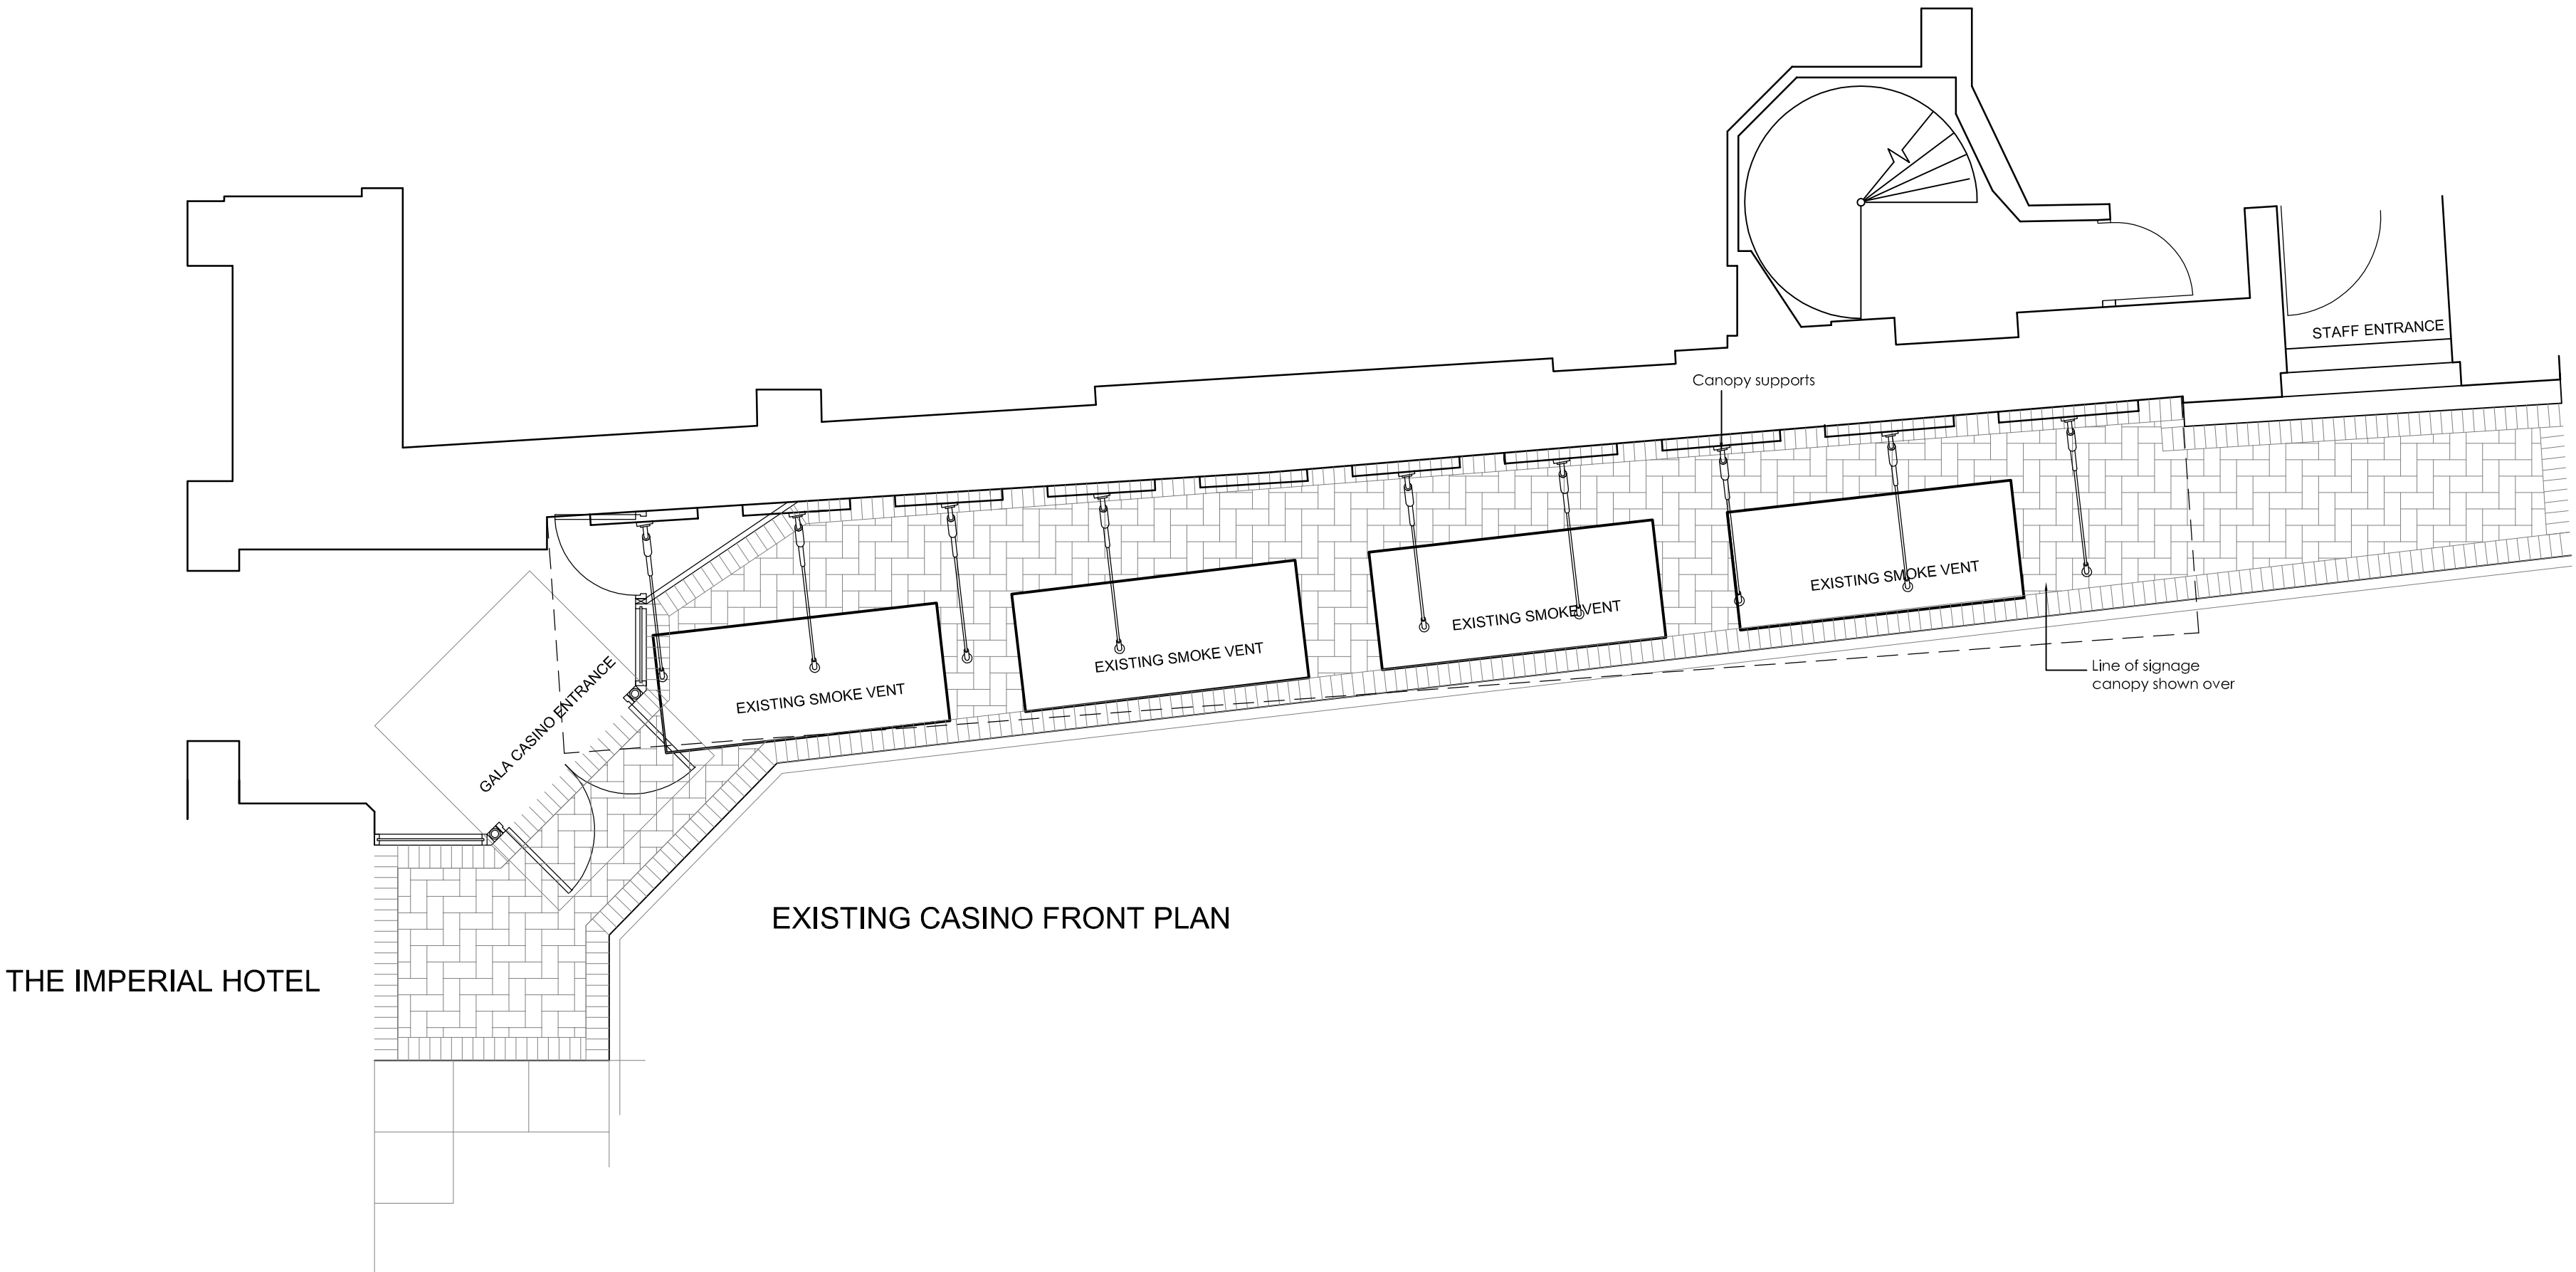

Photographs of Existing Casino front

dwg no: **617-10-03** revision: **A**

client: **Gala Coral Group**

project: **Russell Square Casino
The Imperial Hotel
61-66 Russell Square
London, WC1B 5BA**

title: **Existing Casino Front
Elevation and Plan**

origin: **ML** checked:
scale: **1:50 A1** date: **03.06.11**

fisch

fisch design ltd unit 3 heritage business centre derby road belvoir de56 1pw
t+44 (0) 1773 828222
www.fischdesign.co.uk