



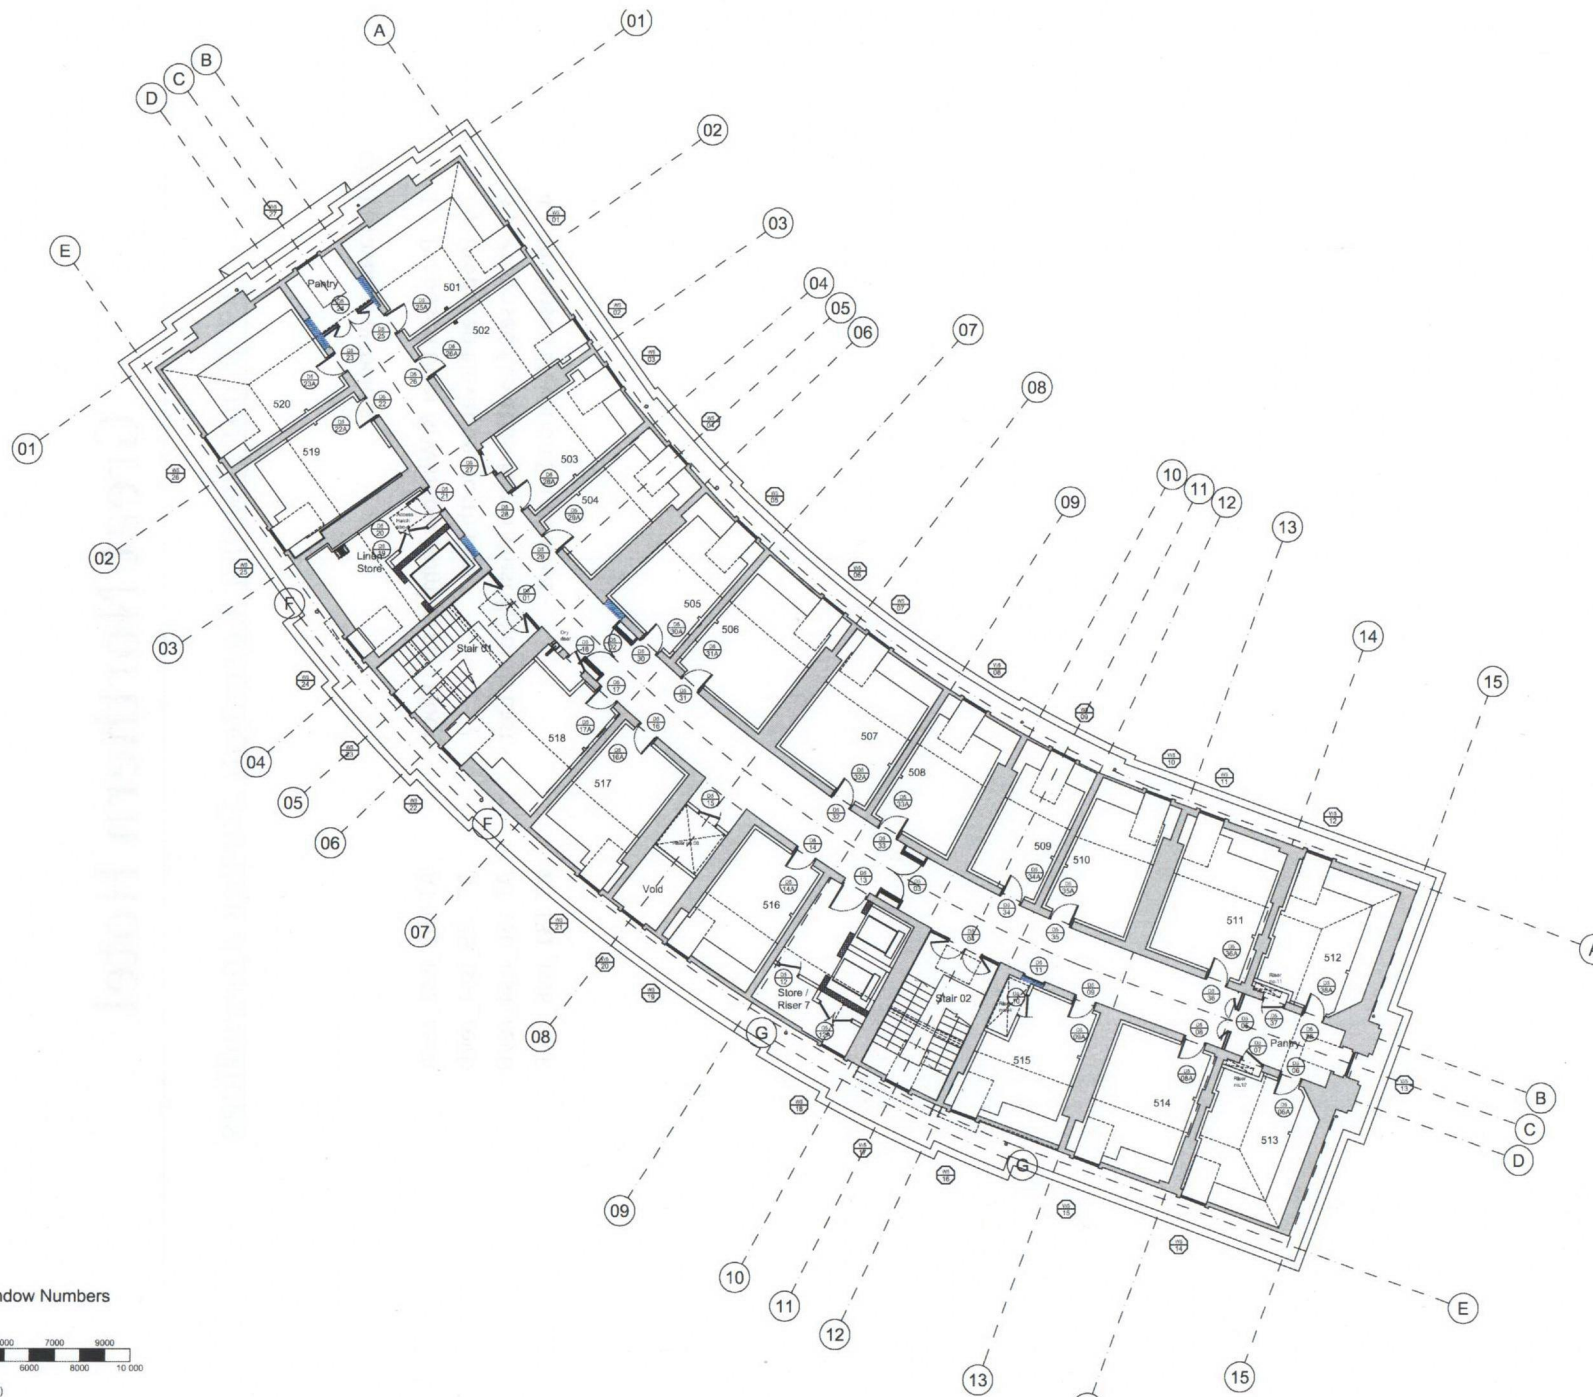

Fifth Door & Window Numbers
Scale 1:100

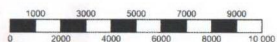

SCALE BAR (1000 = 1M)



NOTES

This drawing is to be read in conjunction with the Door & Window Schedule - AT 700 series.


Door reference

Window reference

Refer to Interior Architect David Archer Architects for Front of House door details and specifications.


dexter moren associates
architectural design
interior design
www.dextermoren.com
1: 020 7267 4440
1: 020 7267 6044

Project:
Great Northern Hotel
King's Cross London
Client:
Artec GNH (GP) Limited

Drawing title:
Proposed Door & Window Numbers
Fifth Floor
Drawing status:

ISSUED FOR STAGE E

scale	date	drawn by	checked by
1:100 @ A1	06.09.10	MC	KS
1:200 @ A3			
1:500 @ A3			

