
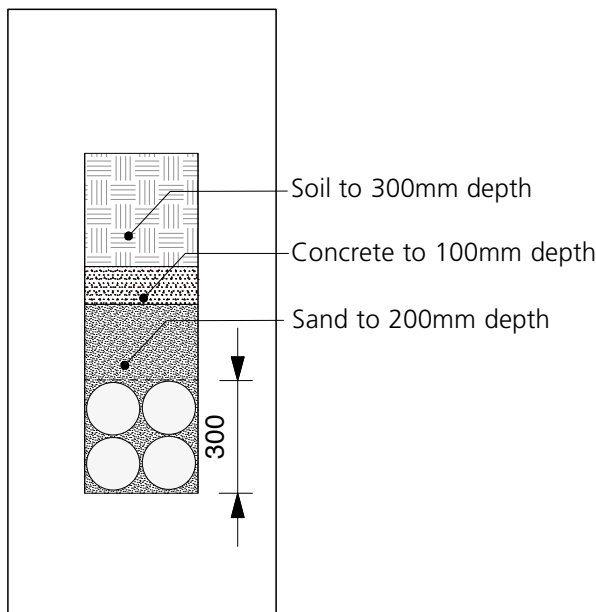


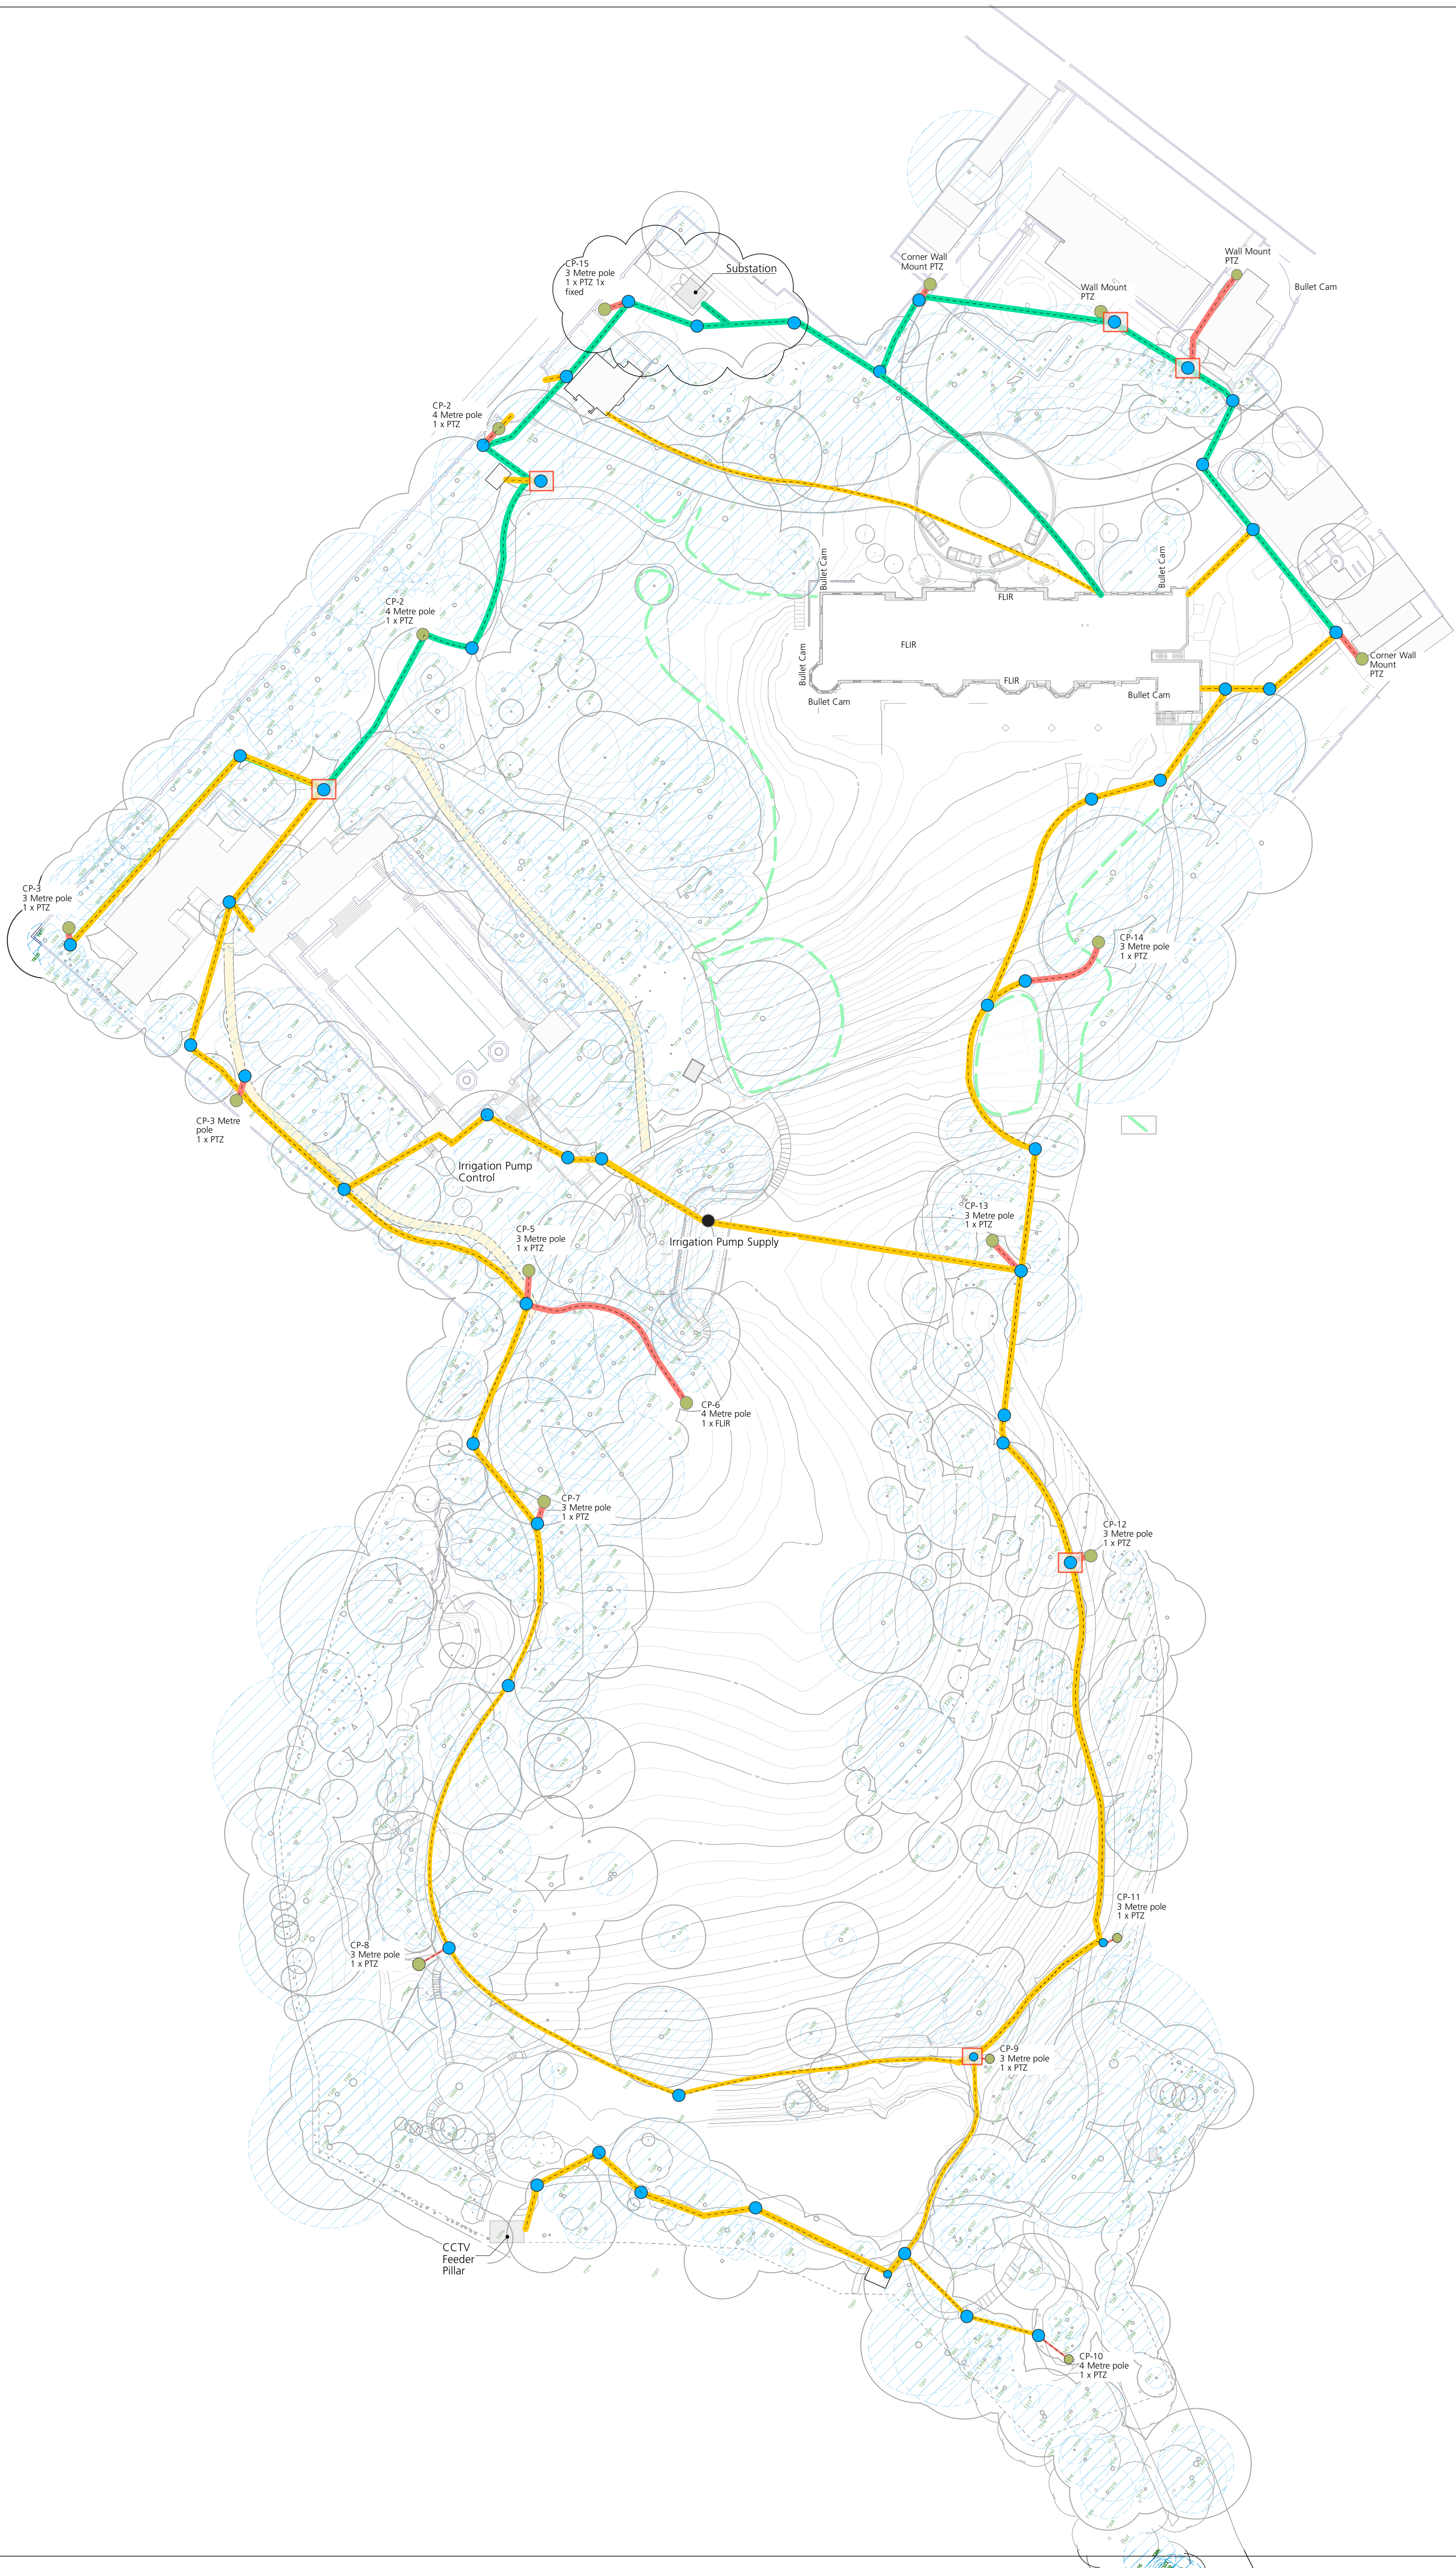

Trench Detail
Scale 1:20

- Key**
- Camera Duct 50mm
 - Trench Route Main Circuit 110mm
 - Data Duct 150mm
 - Chamber
 - IT Chamber
 - Camera with integral cabinet

G	Planning Issue: Substation repositioned	09.11.11	JN
F	Tender Issue	24.10.11	JN
E	Tender Issue	02.09.11	JN
D	Camera integral with cabinet	13.10.2011	JN
C	Substation Added	11.10.2011	JN
B	Revisions in response to installation comments	10.10.2011	JN
A	Revisions in response to installation comments	27.09.2011	JN

BEECHWOOD HOUSE

Perimeter Power & Duct Work

PLANNING

SCALE	1:200
DATE	07.11.2011
DRAWN BY	JN
PROJECT NO	1257.021

Colvin & Moggridge
The Old House, 2 Wellesley Court Road
Croydon, Surrey CR0 1LE
t: +44 (0)20 8888 9083 f: +44 (0)20 8886 5844
e: london@colmog.co.uk www.colmog.co.uk