


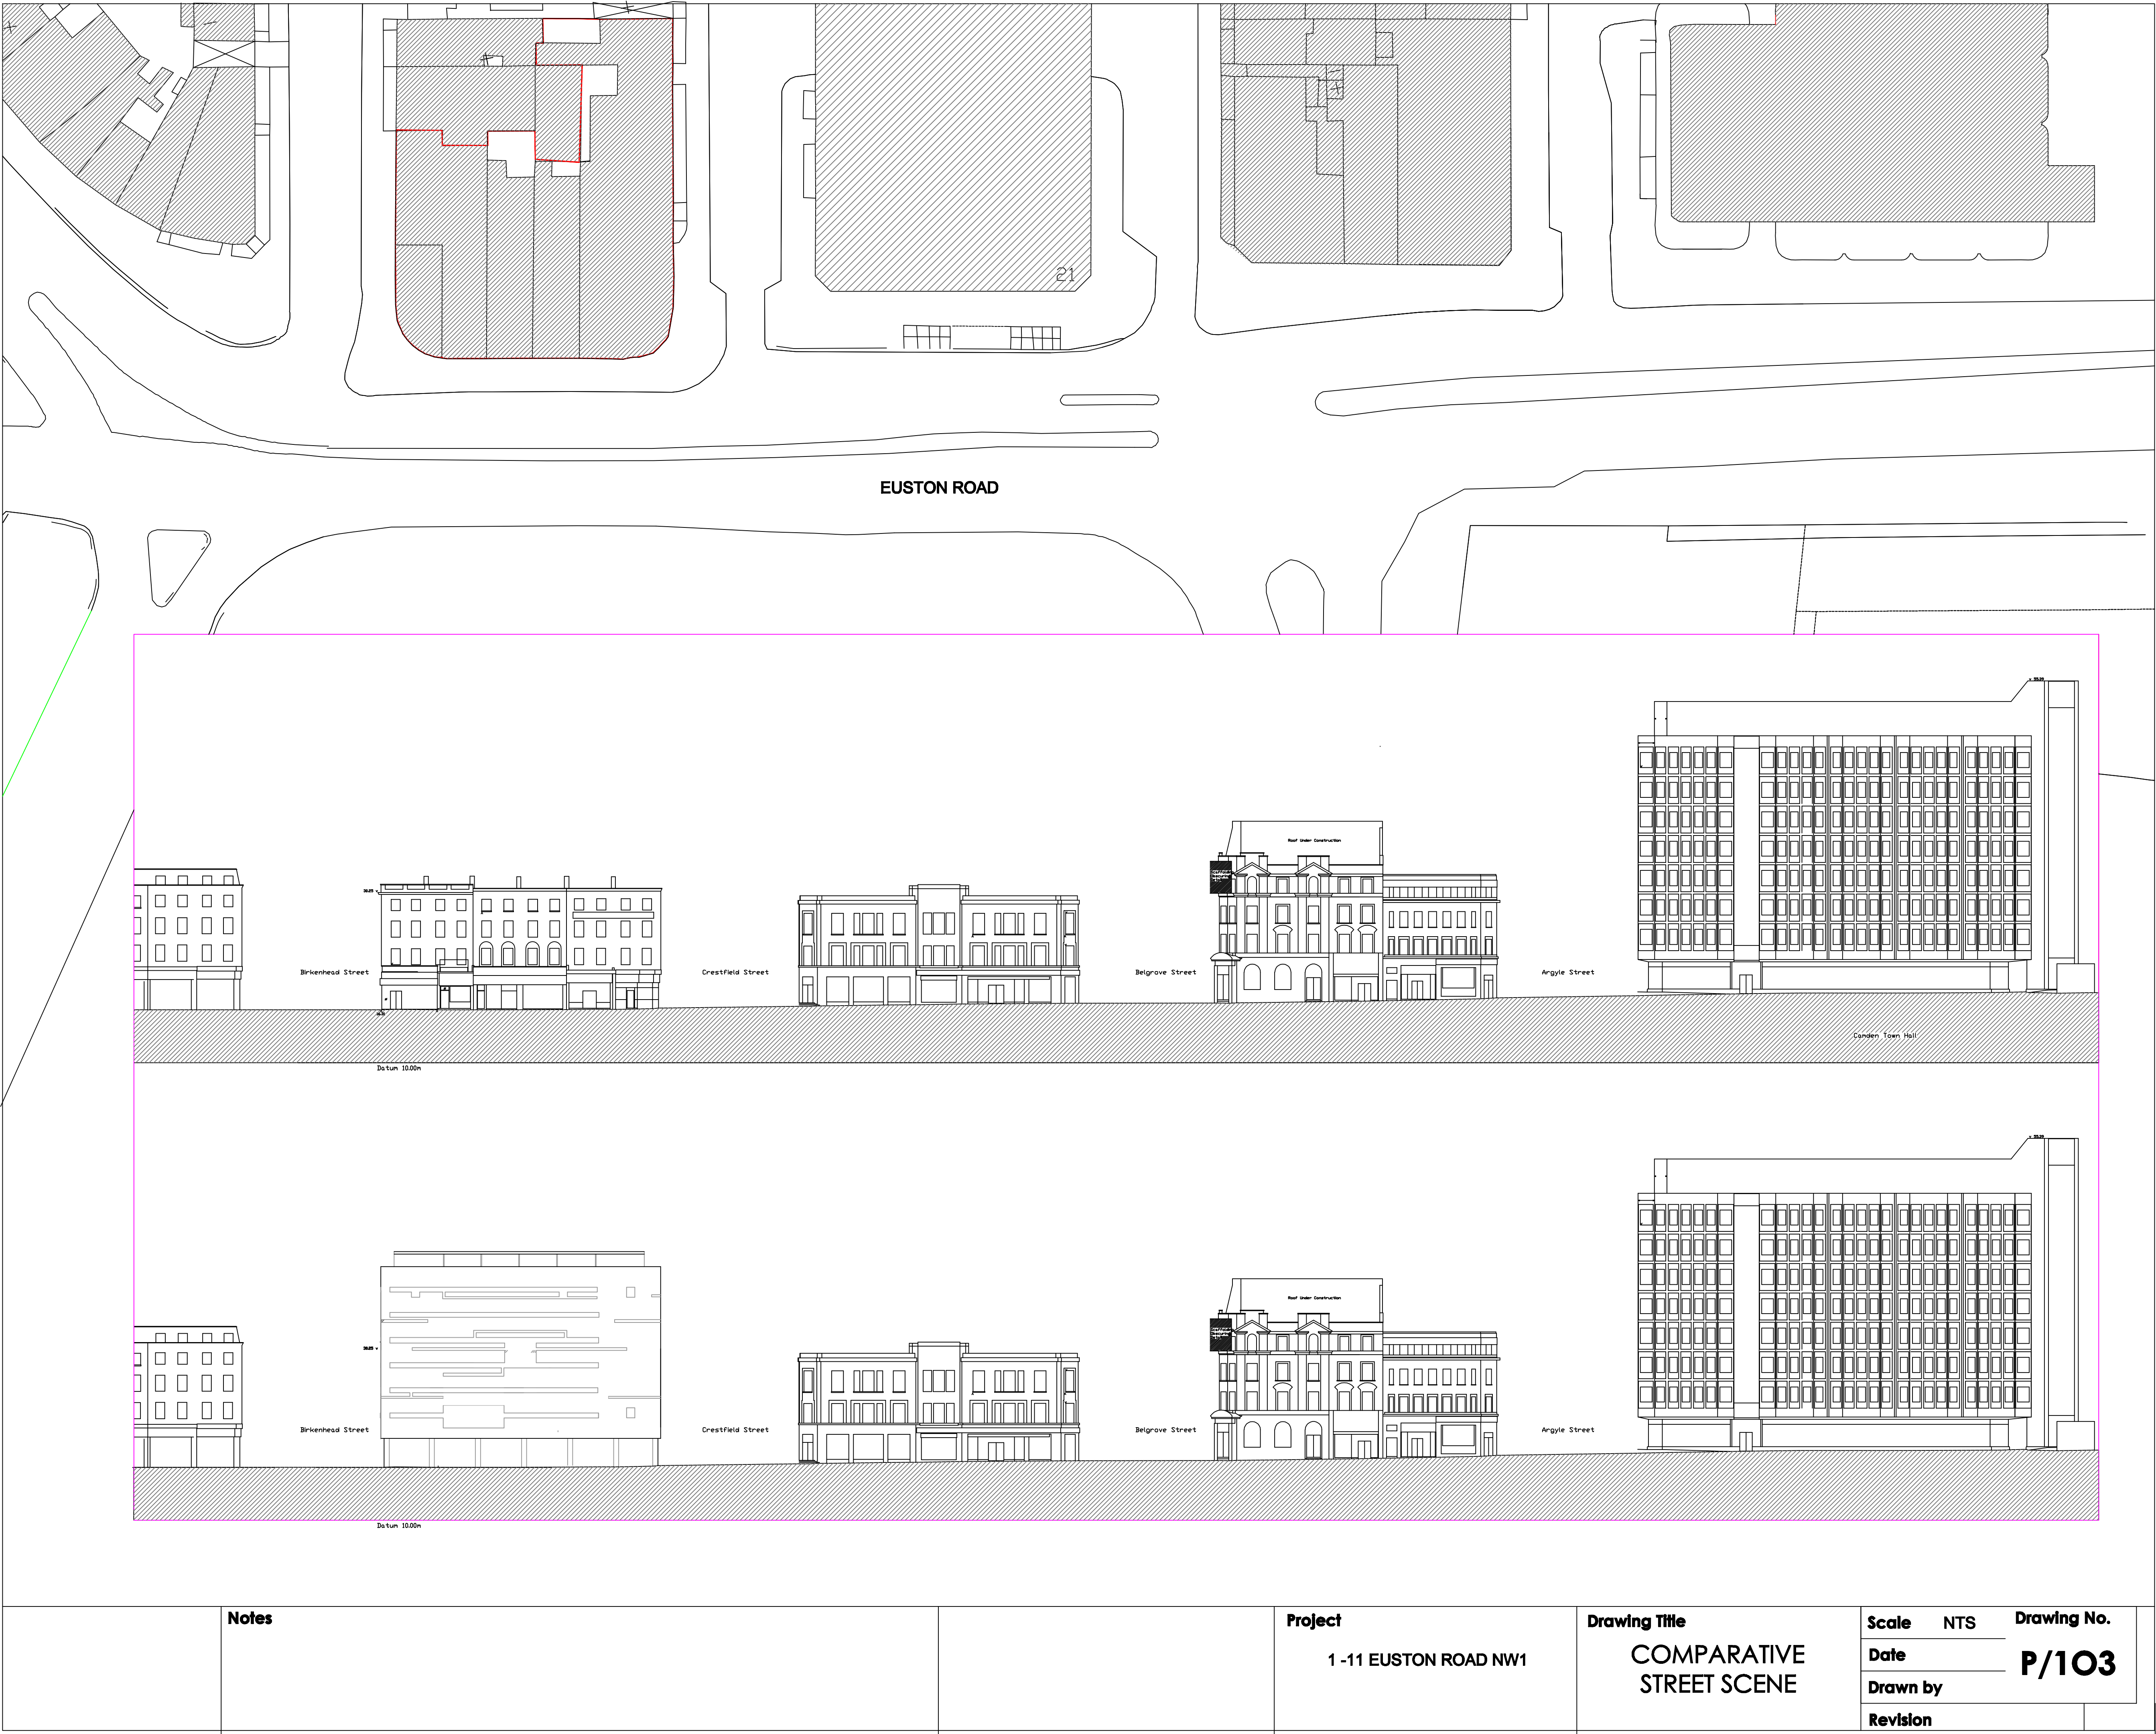

Notes

Project

1-11 EUSTON ROAD NW1

Drawing Title

COMPARATIVE
STREET SCENE

Scale NTS

Date

Drawn by

Revision

Drawing No.

P/103