



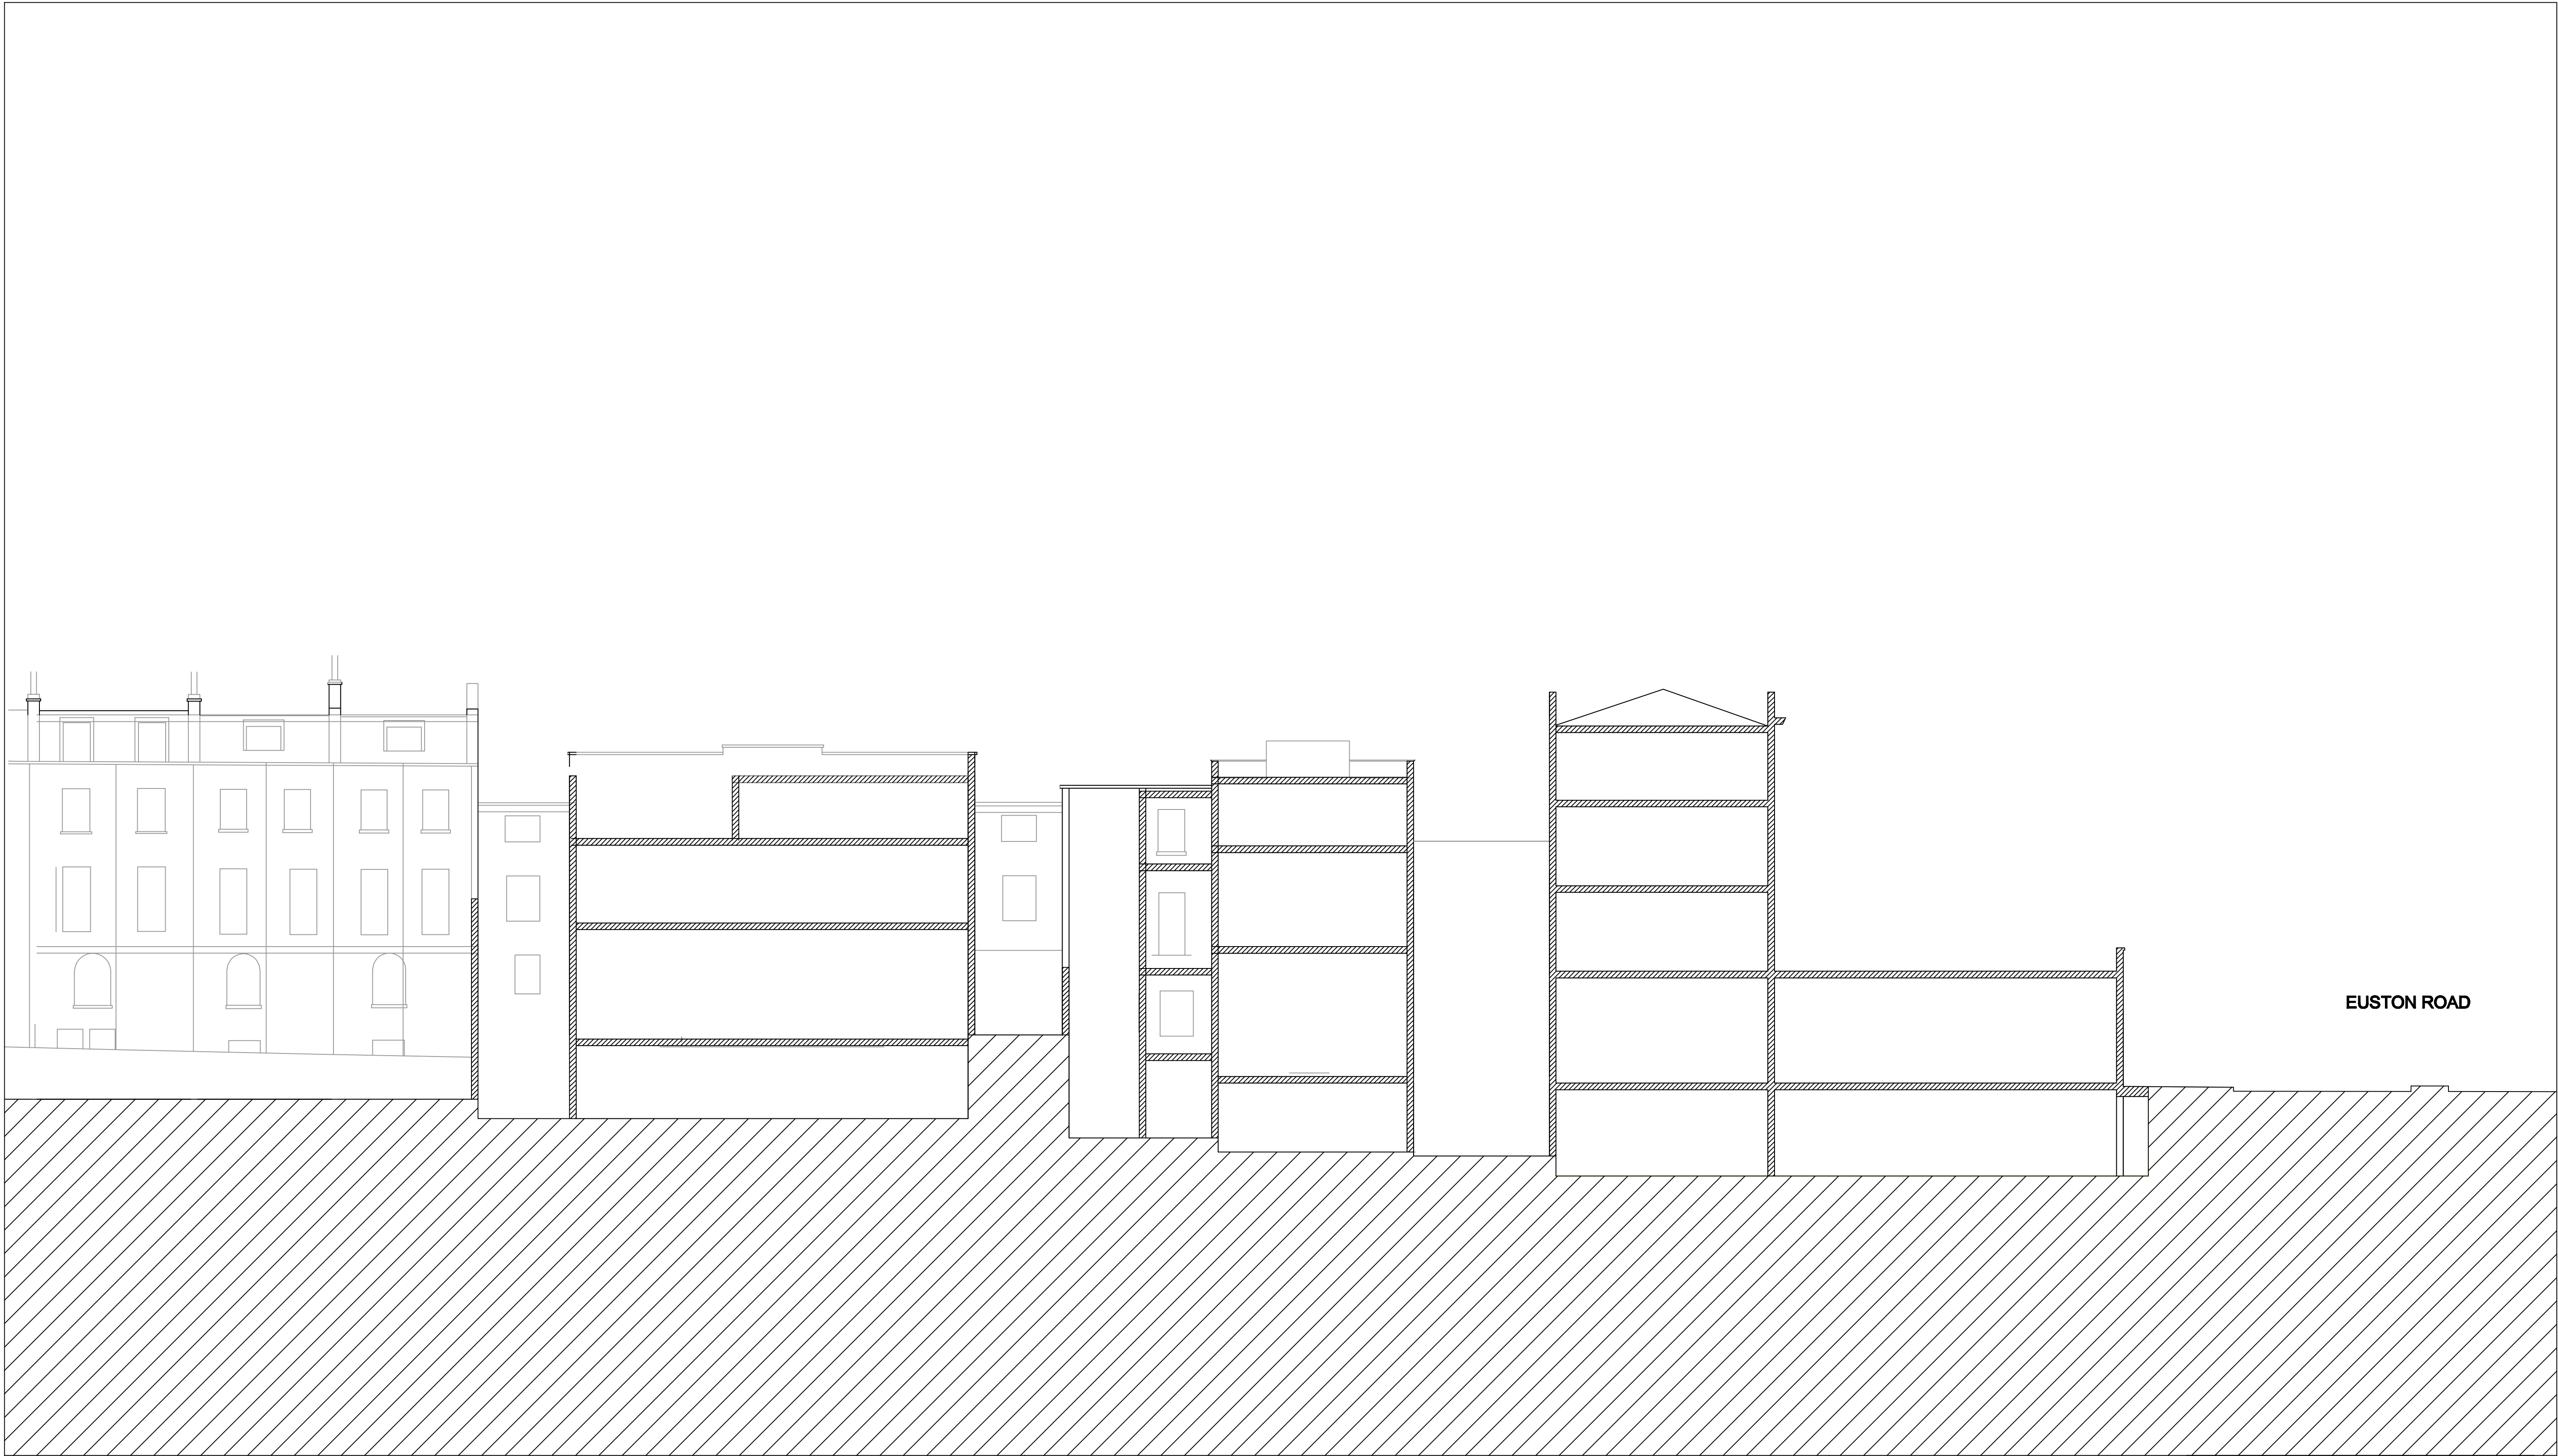

Notes

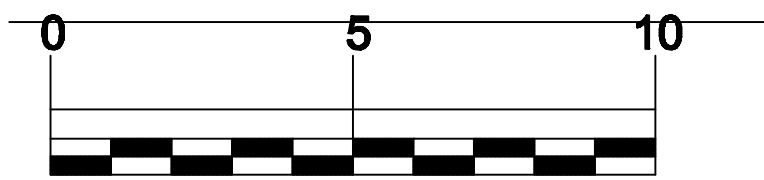

Project

1 -11 EUSTON ROAD NW1

Drawing Title

EXISTING SECTION BB
SE - NW

Scale 1:125 @ A1

1:250 @ A3

Date

Revision

Drawing No.

P/134