



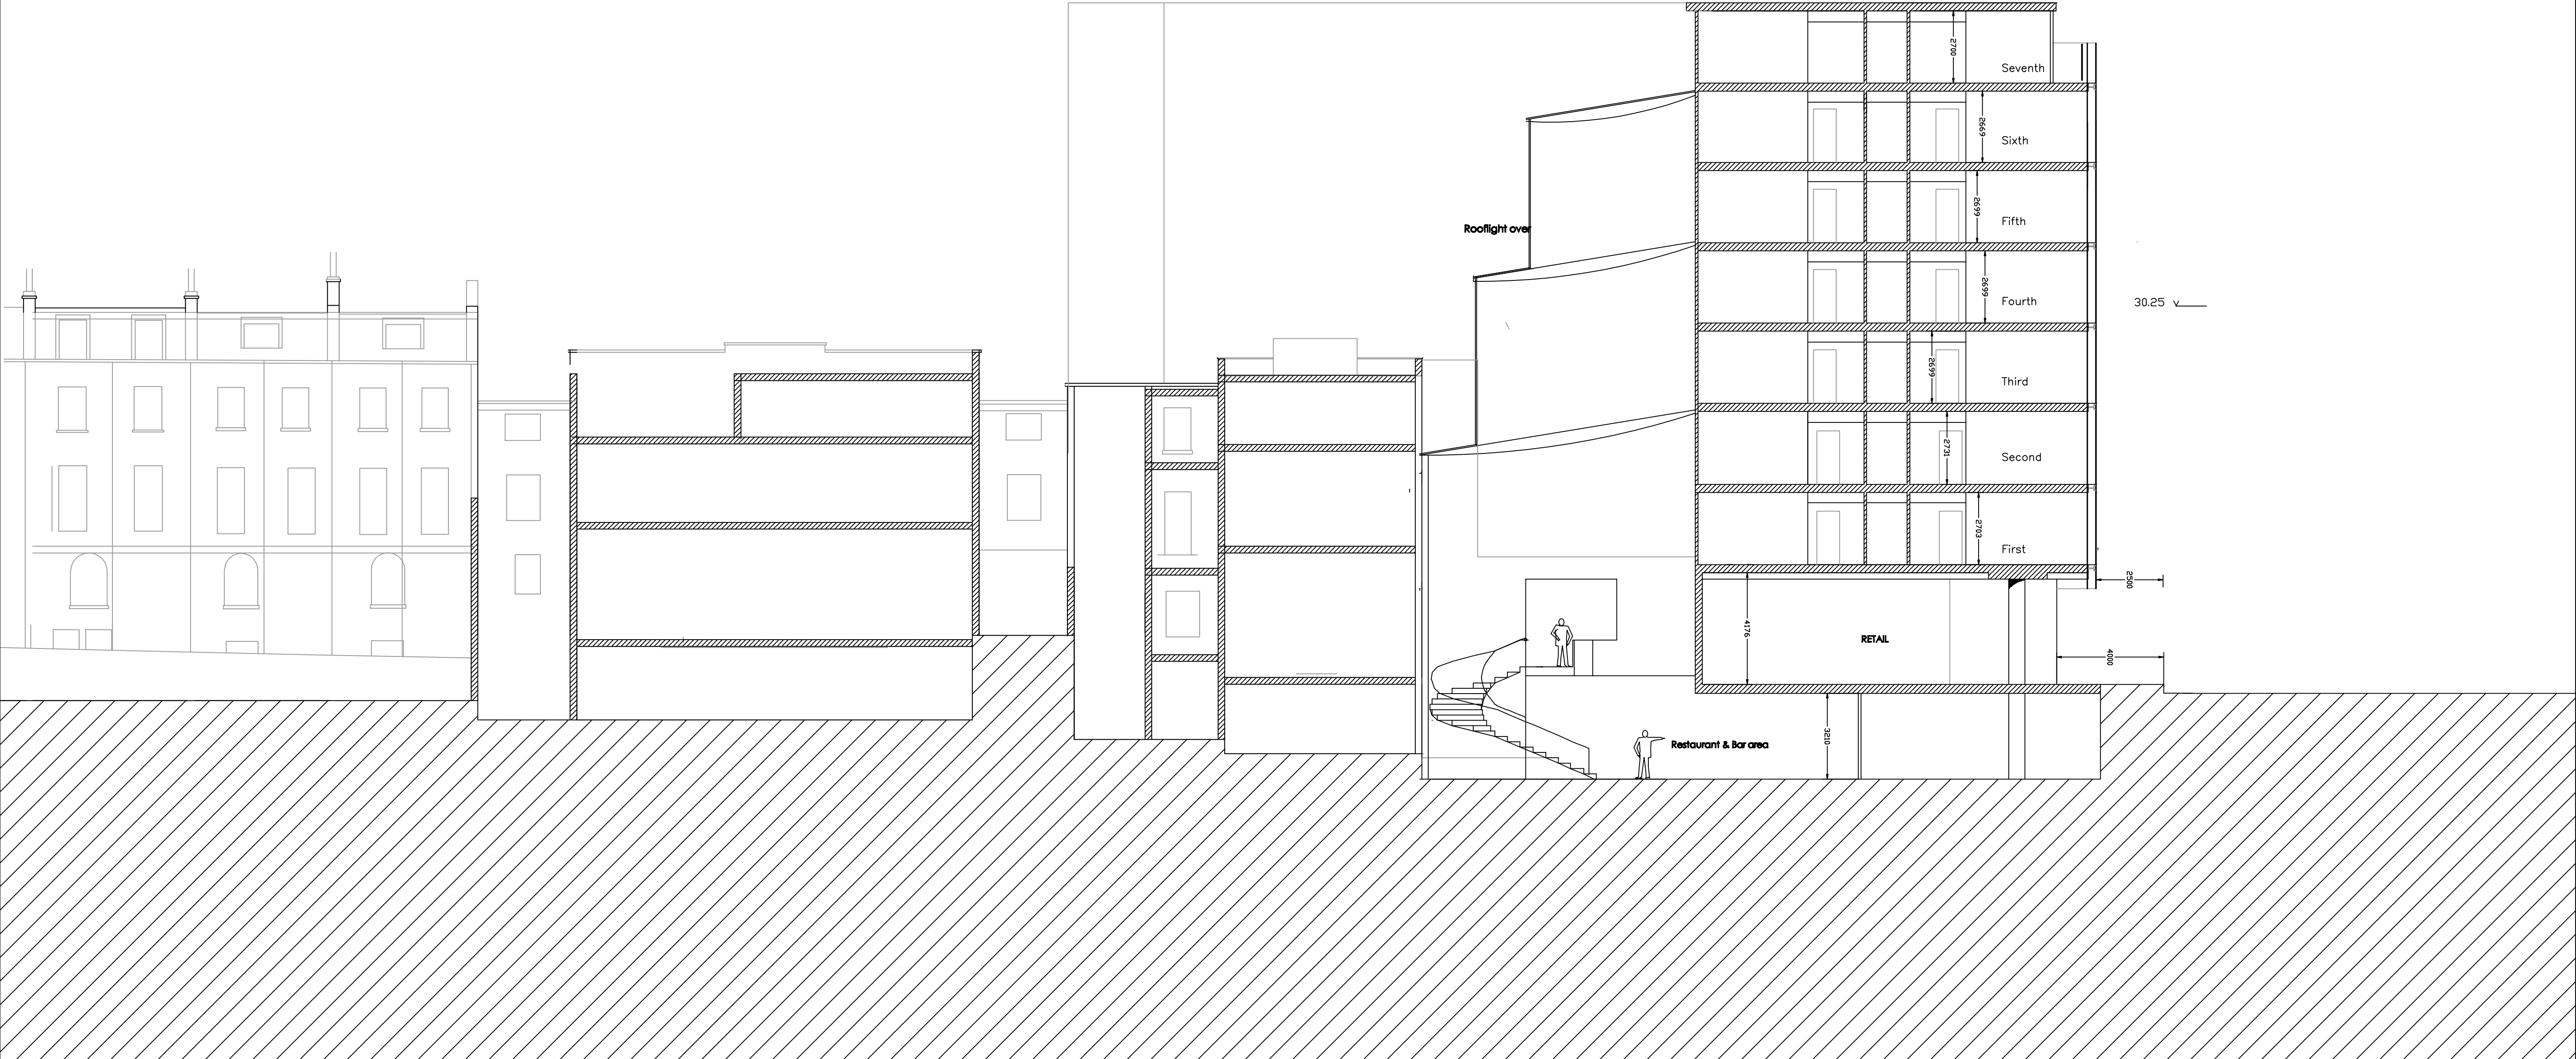

Notes

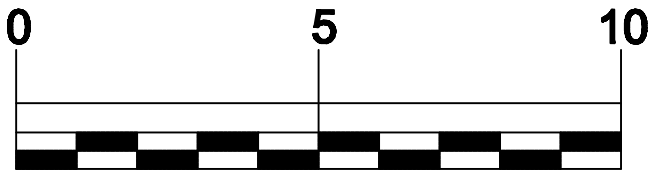

Project
1 -11 EUSTON ROAD NW1

Drawing Title
PROPOSED SECTION BB
SE - NW

Scale 1:125 @ A1
1:250 @ A3
Drawing No.
P/135
Date
Revision