
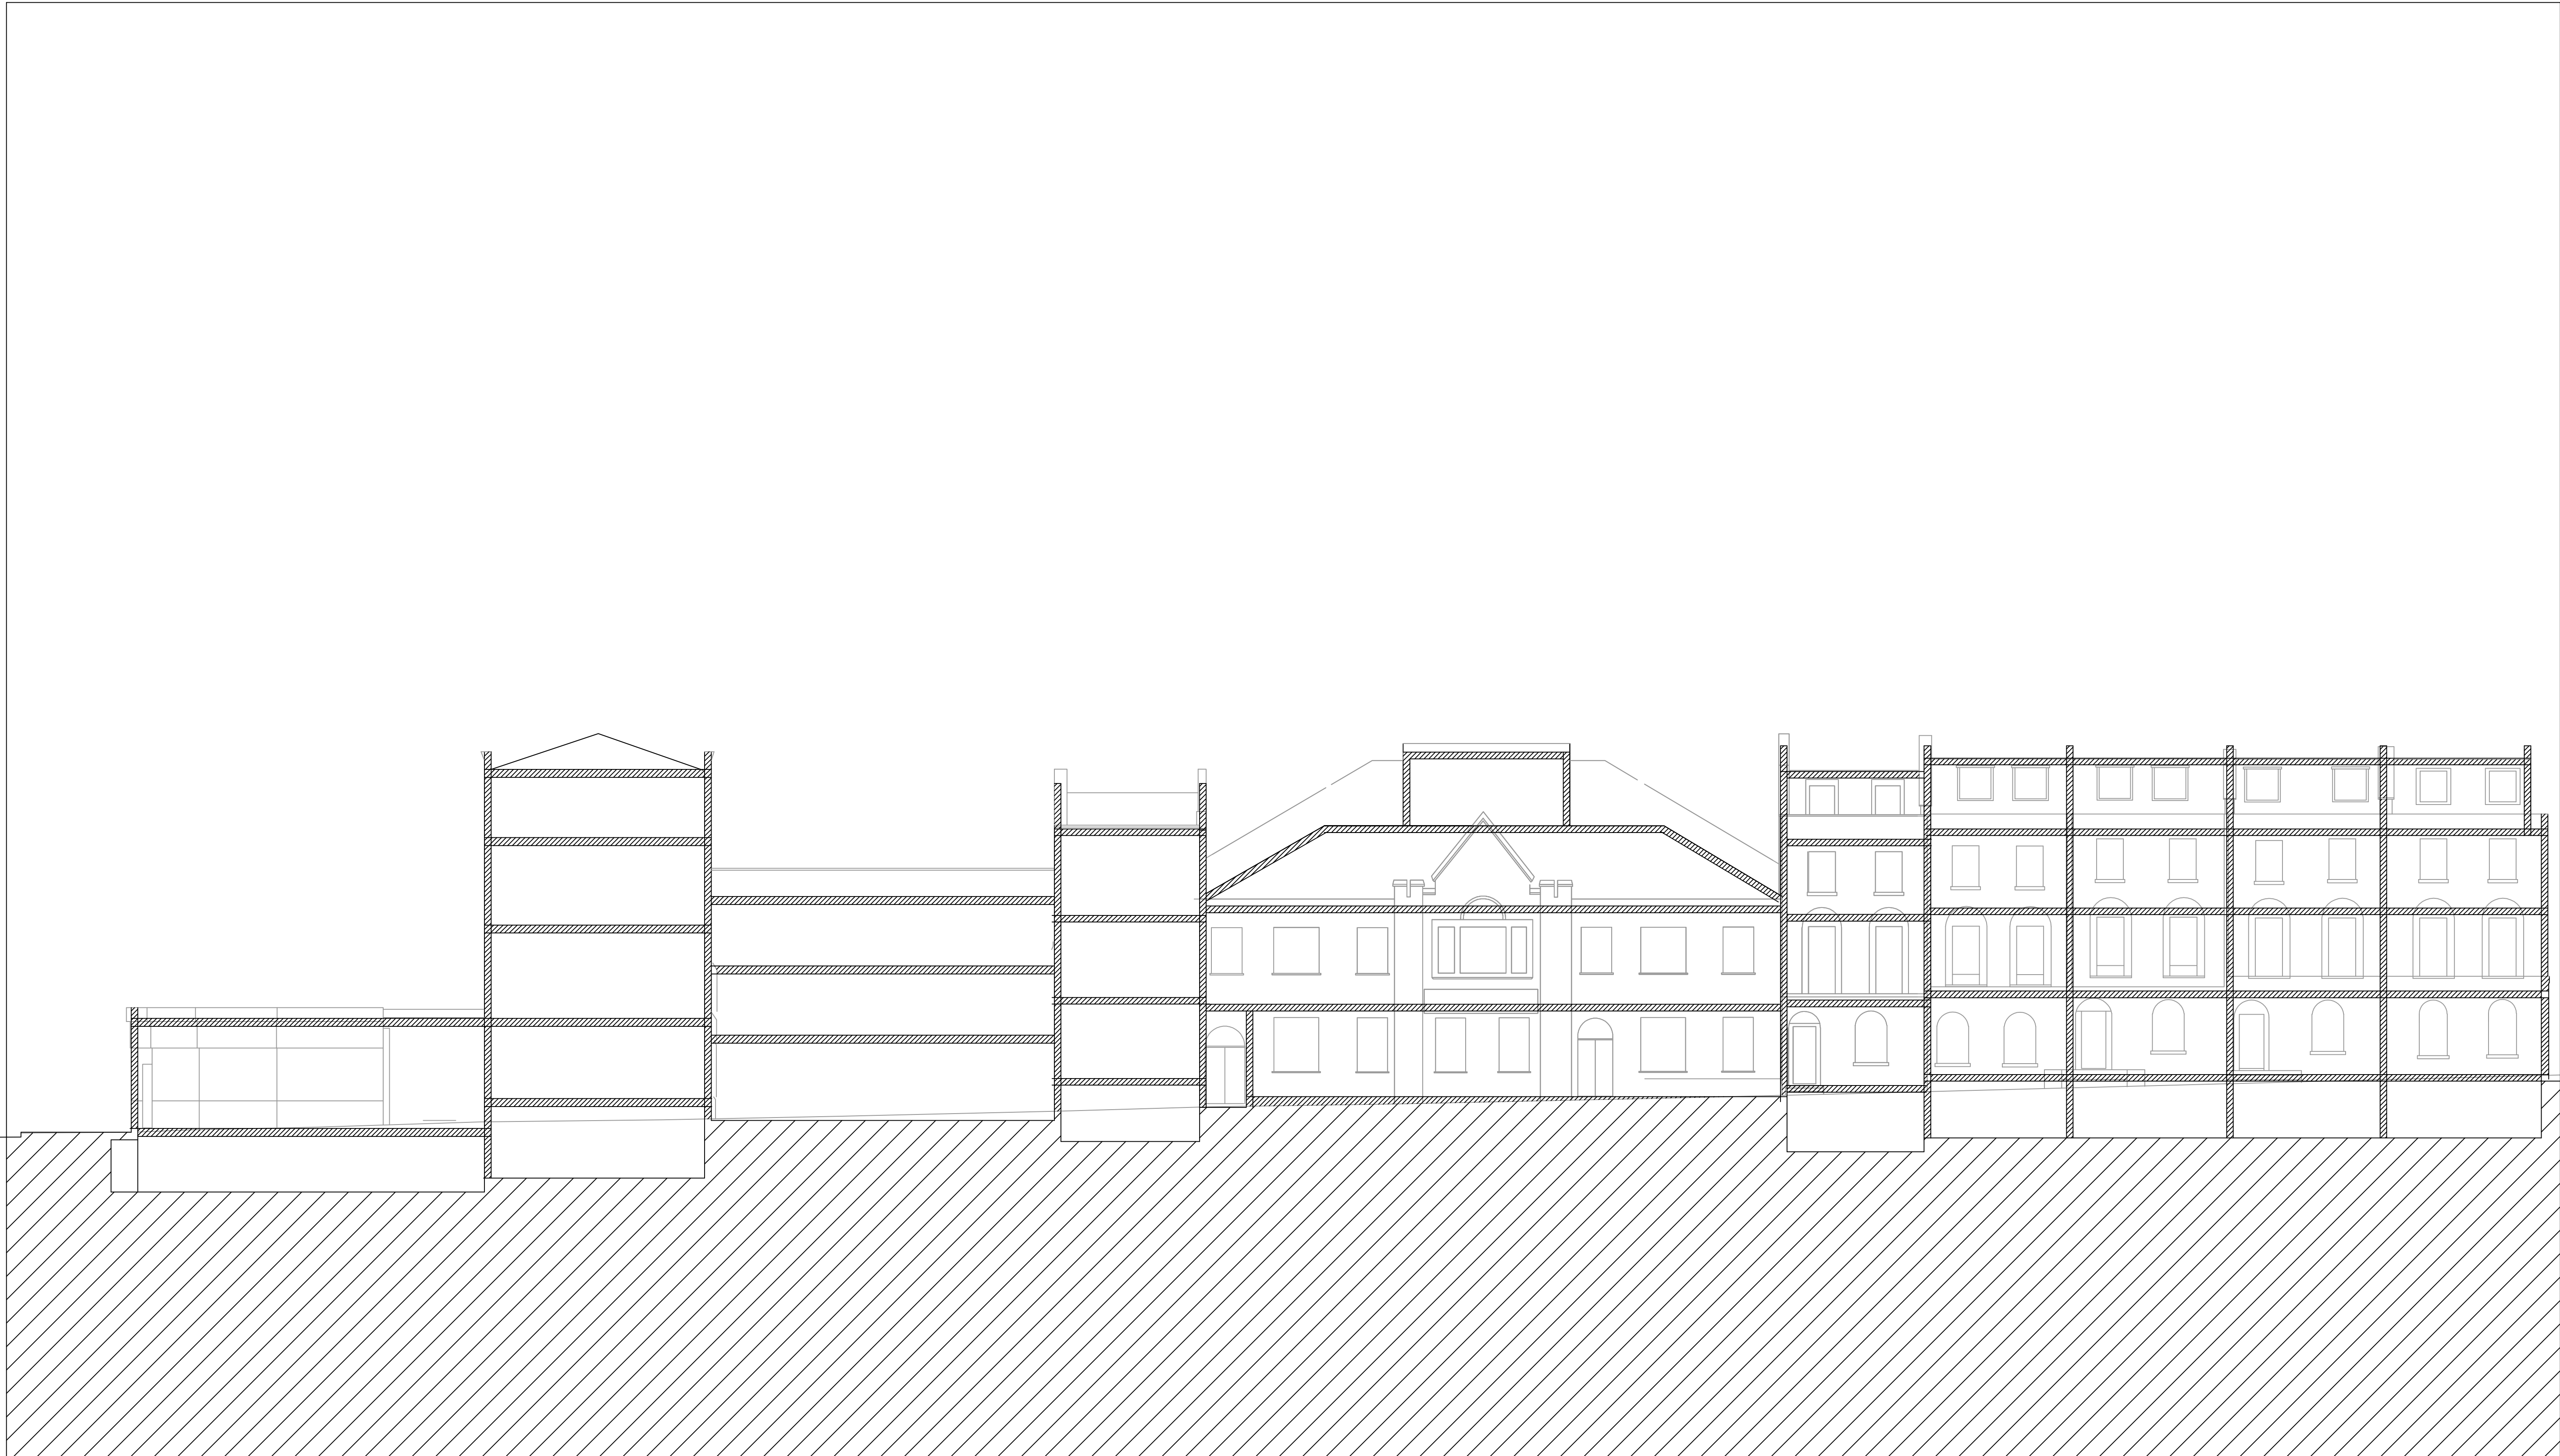


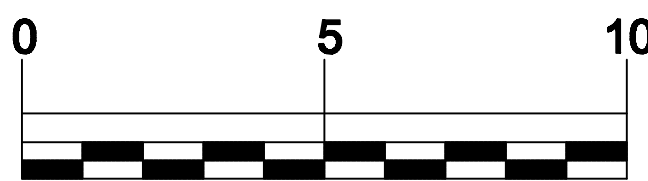

Notes			Project 1 -11 EUSTON ROAD NW1	Drawing Title EXISTING SECTION CC SE-NW	Scale1:125 @ A1 Drawing No.	
					1:250 @ A3	P/136
					Date	
					Revision	