


REVISIONS

Rev.	Date	By
A - Balustrade to new rear extension set back by an additional 500mm.	12.09.11	LV
B - Section updated to reflect internal layout changes including relocation of rear staircase and amended design of rear extension.	01.11.11	LV

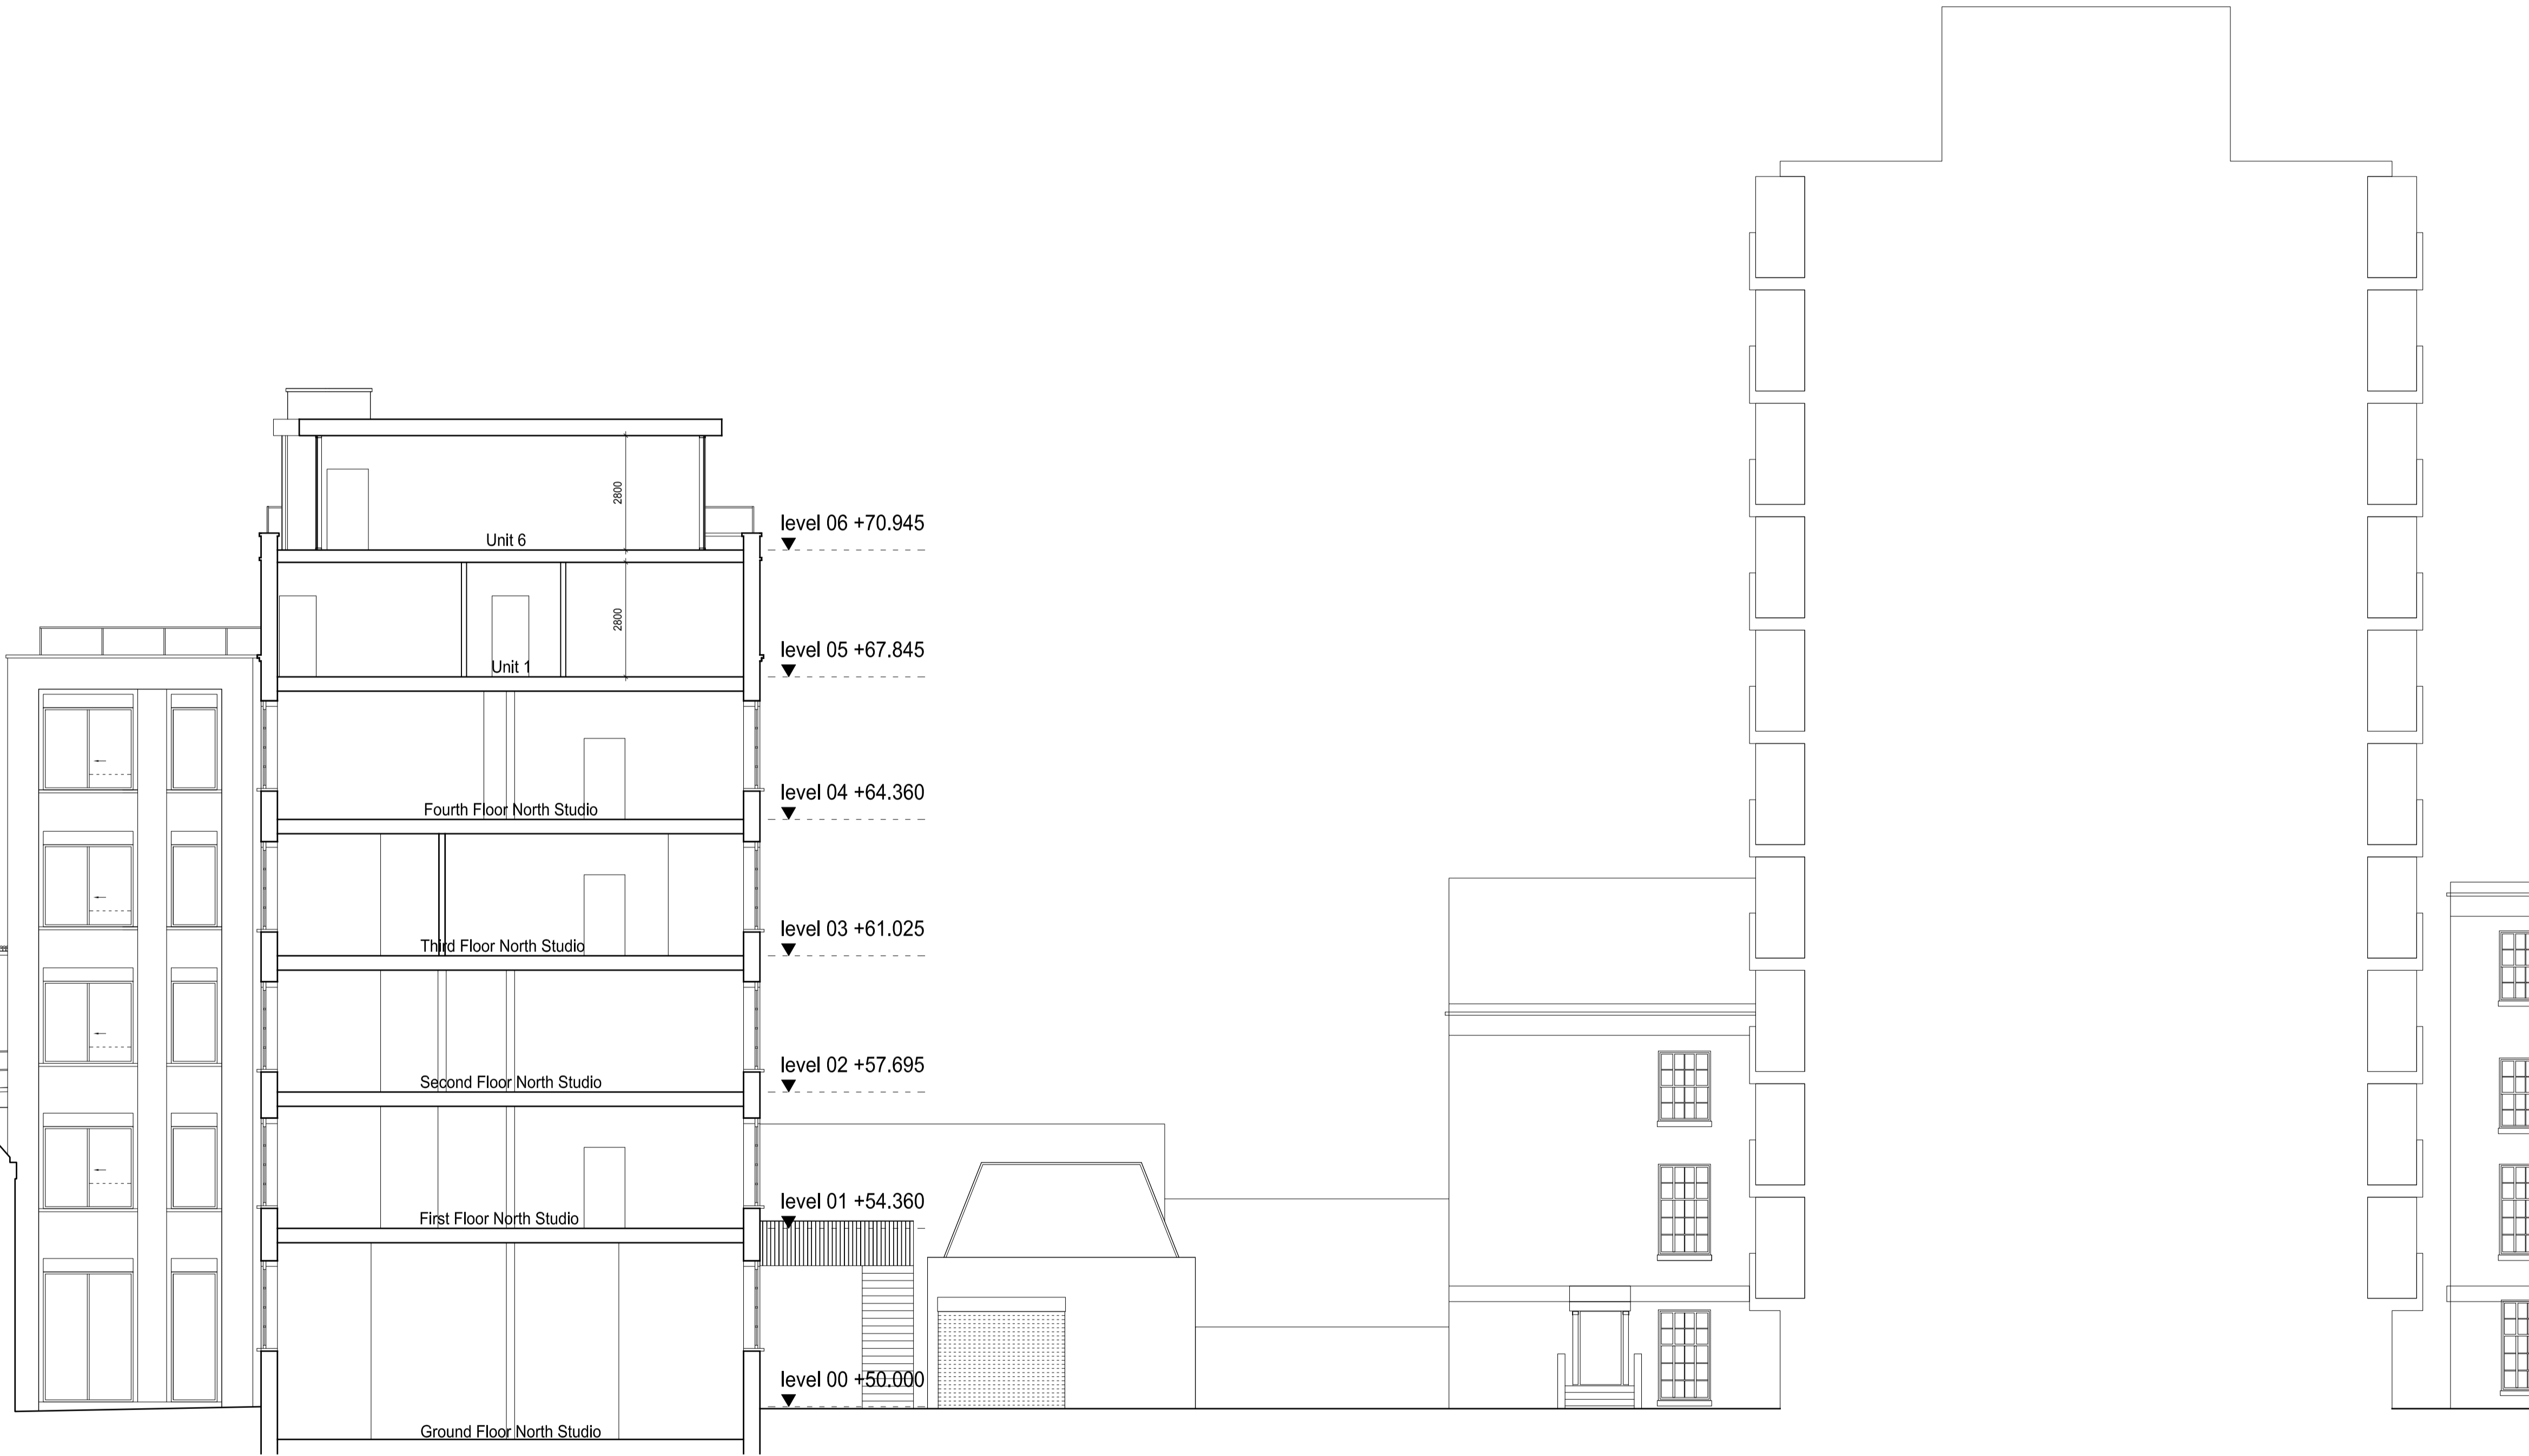


PROPOSED C-C' SECTION

PLANNING APPLICATION

ALL DIMENSIONS TO BE CHECKED ON SITE  
WORK TO FIGURED DIMENSIONS ONLY  
REPORT DISCREPANCIES TO THE ARCHITECT  
AT ONCE BEFORE PROCEEDING

Contemporary Design Solutions

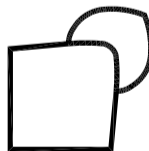

46 Great Marlborough Street  
London  
W1F 7JW  
Telephone: 020 7494 9000 Fax: 020 7494 4944

Client

RISETALL LTD

Project Title  
Mixed-use residential extension  
10A Belmont Street,  
LONDON NW1

Drawing Title

Proposed CC' Section

Scale	1: 100@A1, 1:200@A3	Date	August 2011
Drawn	LV	Checked	DL
Drawing No.		Rev.	

110210-A(GA)302

B

CAD plot date: 02 Nov 2011 - 03:21pm