




SECTION 1

SECTION 2

SECTION 3

SECTION 4

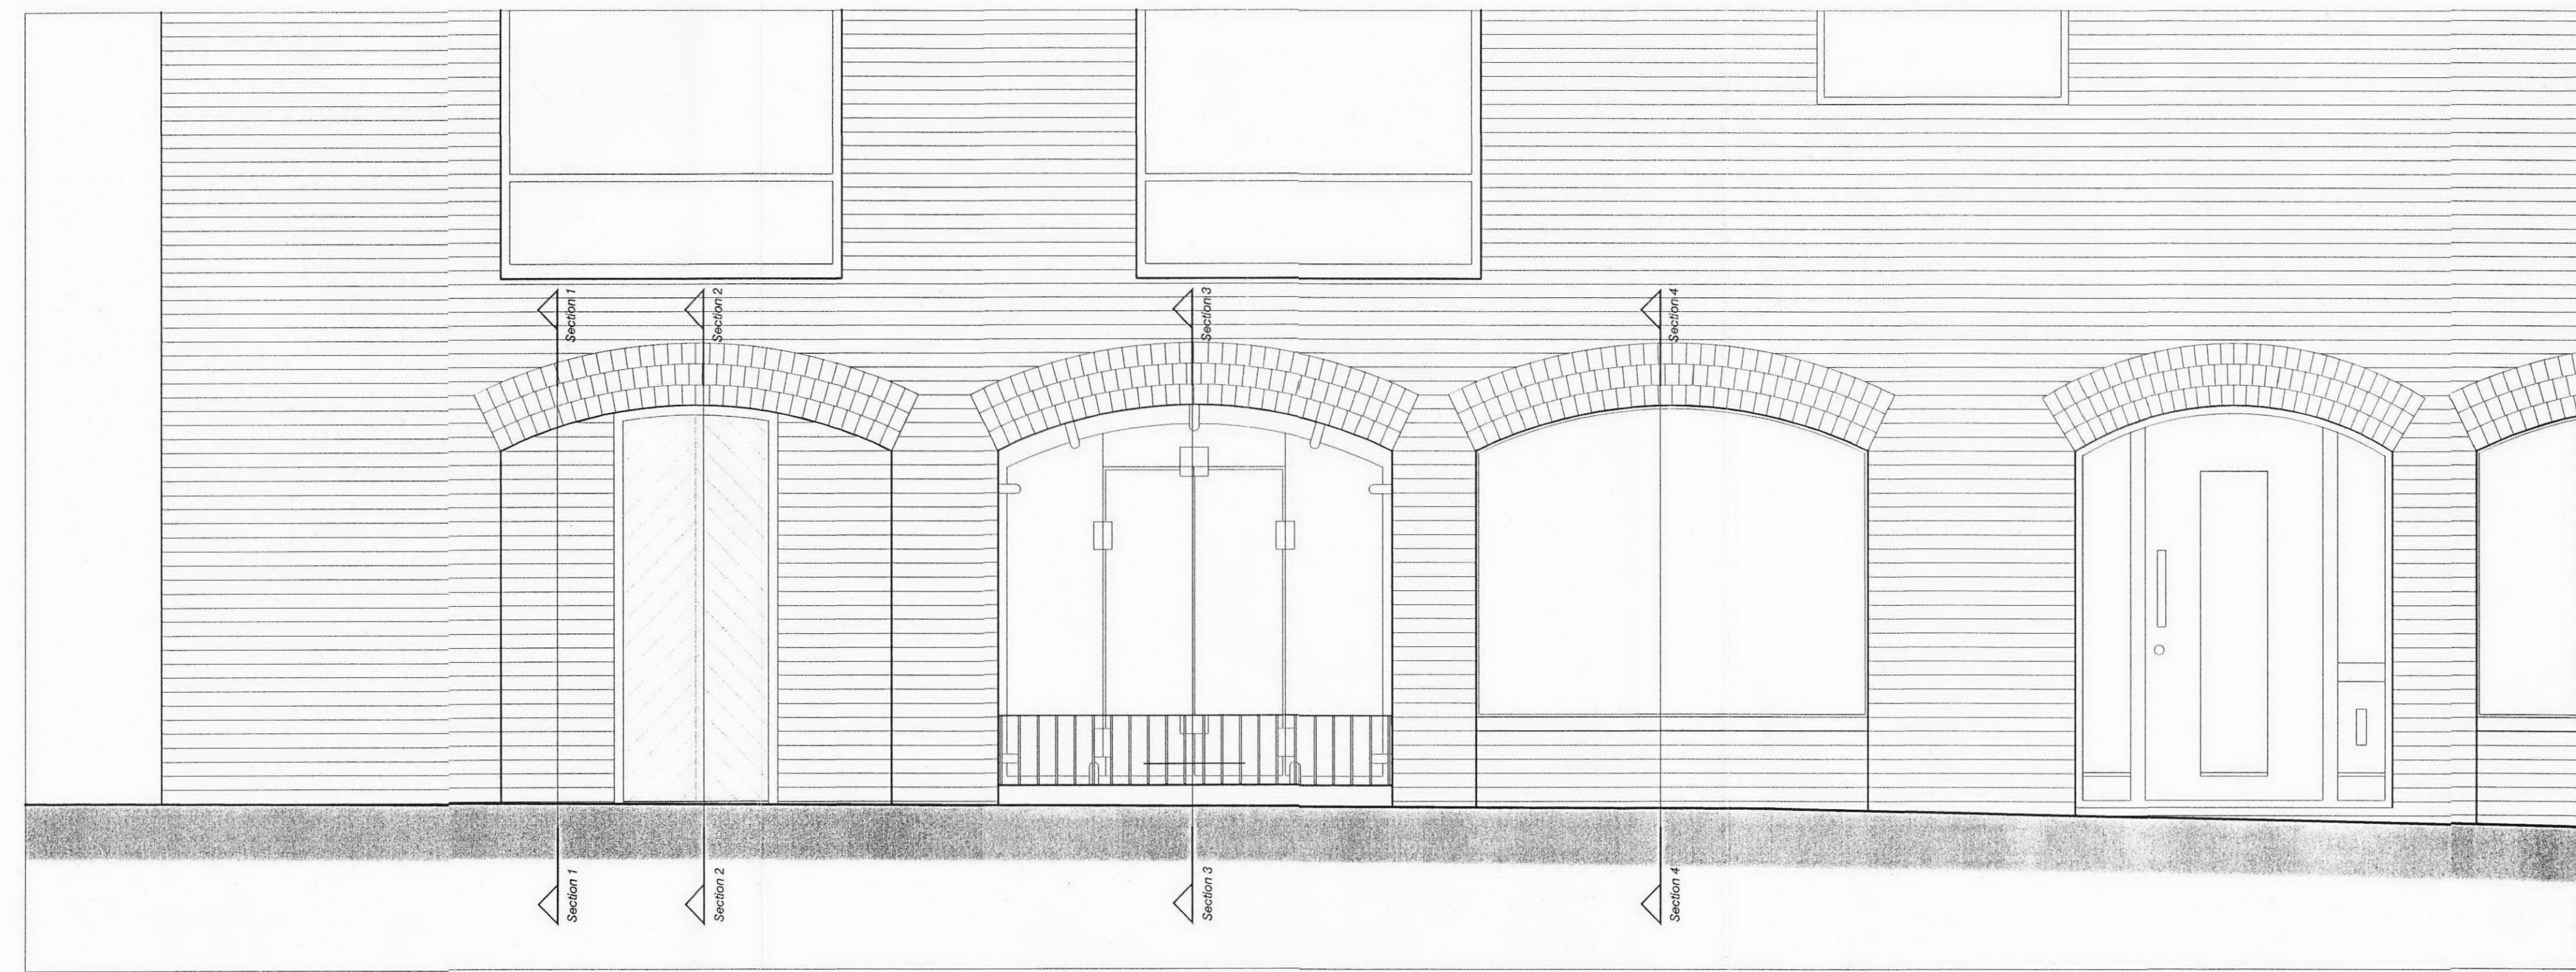

ELEVATION SCALE 1:25 @ A1

NOTES:

RECEIVED  
26 OCT 2011

STATUS - CONSTRUCTION

**Waterland Associates**

PROJECT 10-40 RIDGMOUNT STREET

DRAWING TREATMENT OF ARCH INFILLS

SCALE 1:10 @A1

DATE OCT 11

DWG No 860 A/CP/10

NOTE: IF DRAWING PRINTED @ A3: SCALE TO BE: 1:20

NOTE: DO NOT SCALE OFF THIS DRAWING, APART FROM FOR THE PURPOSES OF PLANNING APPLICATION. USE ONLY DIMENSIONS SHOWN. IF IN DOUBT ASK.

WATERLAND HOUSE, WEST STREET, OUNDLE, PE8 4EJ.  
T-01832 270123, F-01832 270345, E-architecture@waterland.co.uk

ARCHITECTS www.waterland.co.uk