




These drawings are copyright A3 Associates and may not be reproduced or copied without consent
 Do not scale from the drawings for construction purposes
 All discrepancies with other drawings or documents should be notified to the Architect upon discovery
 If in doubt ask

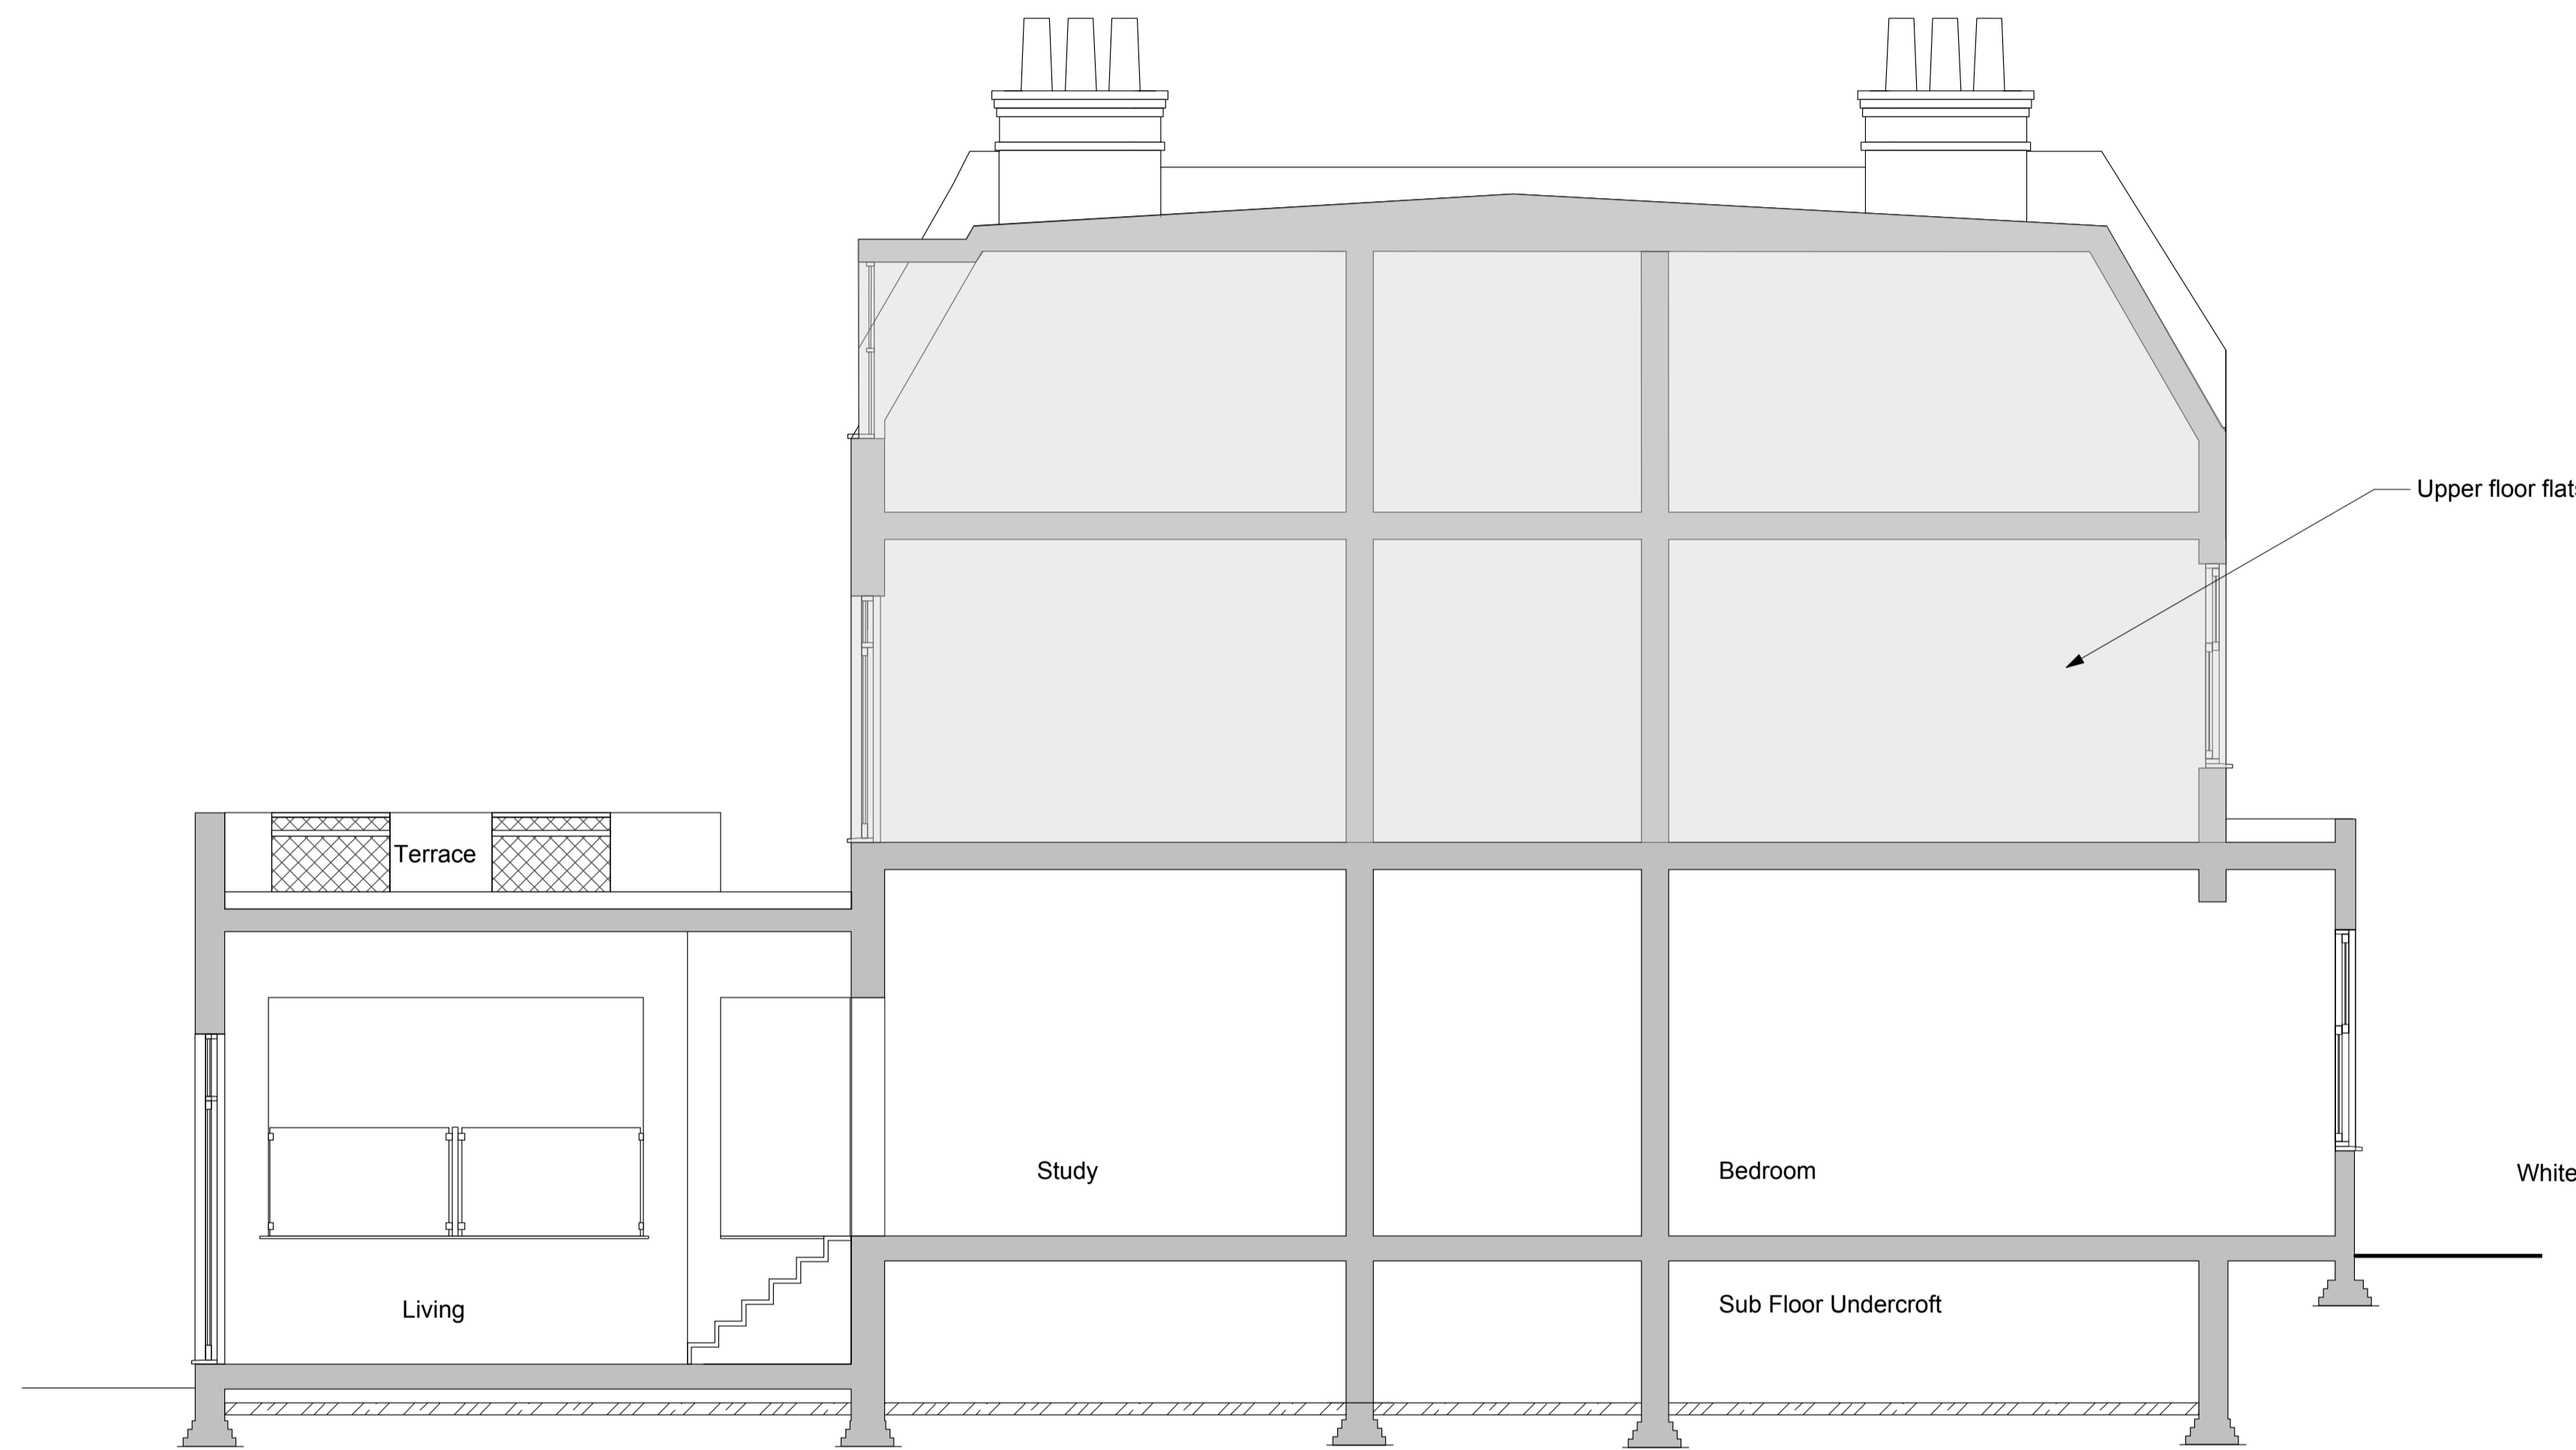

1 Existing Section

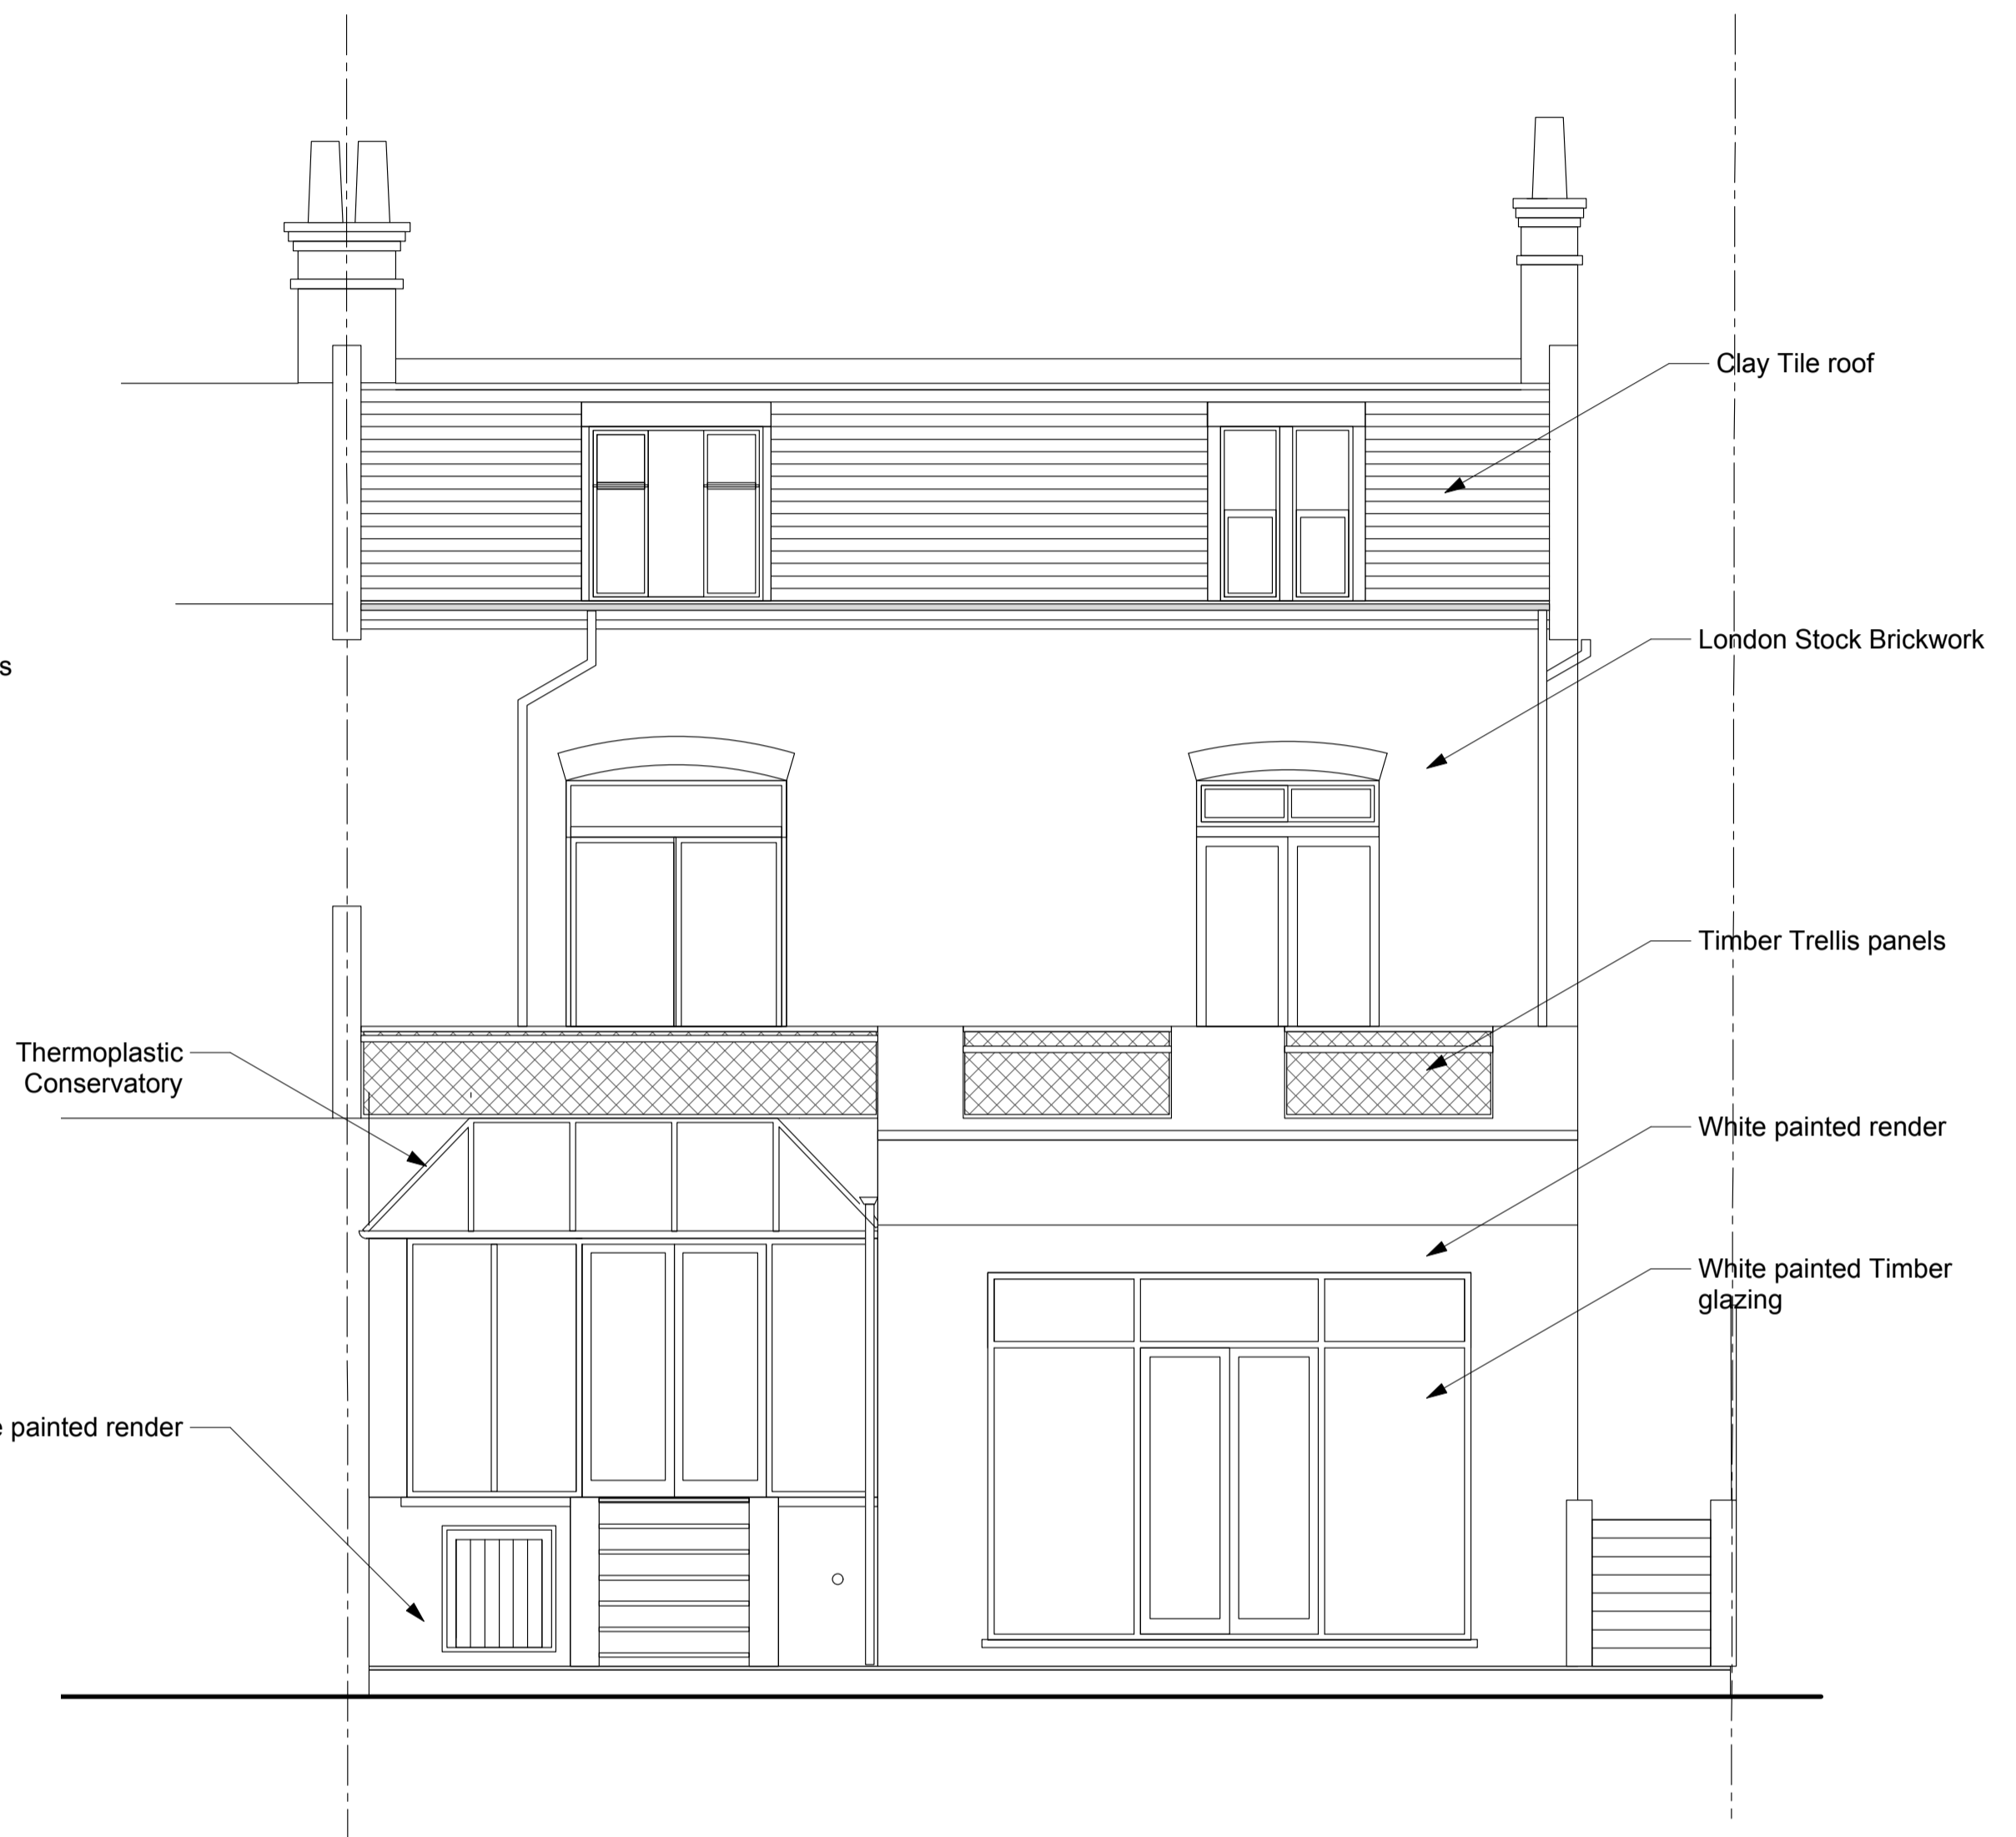

2 Existing Garden Elevation

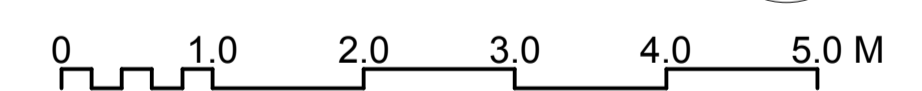

FOR PLANNING		
A3 Associates Ltd		
16 Daisy Lane London SW6 3DD Tel. 020 7731 6463		
255 Goldhurst Terrace		
PROJECT		
Existing Elevation & Section		
DRAWING		
1:50@A1 1:00 @A3 SCALE	-	Oct 2011 DATE
1045 PL 03 DWG. NO.	-	XX CHECKED