




These drawings are copyright A3 Associates and may not be reproduced or copied without consent. Do not scale from the drawings for construction purposes. All discrepancies with other drawings or documents should be notified to the Architect upon discovery. If in doubt ask.

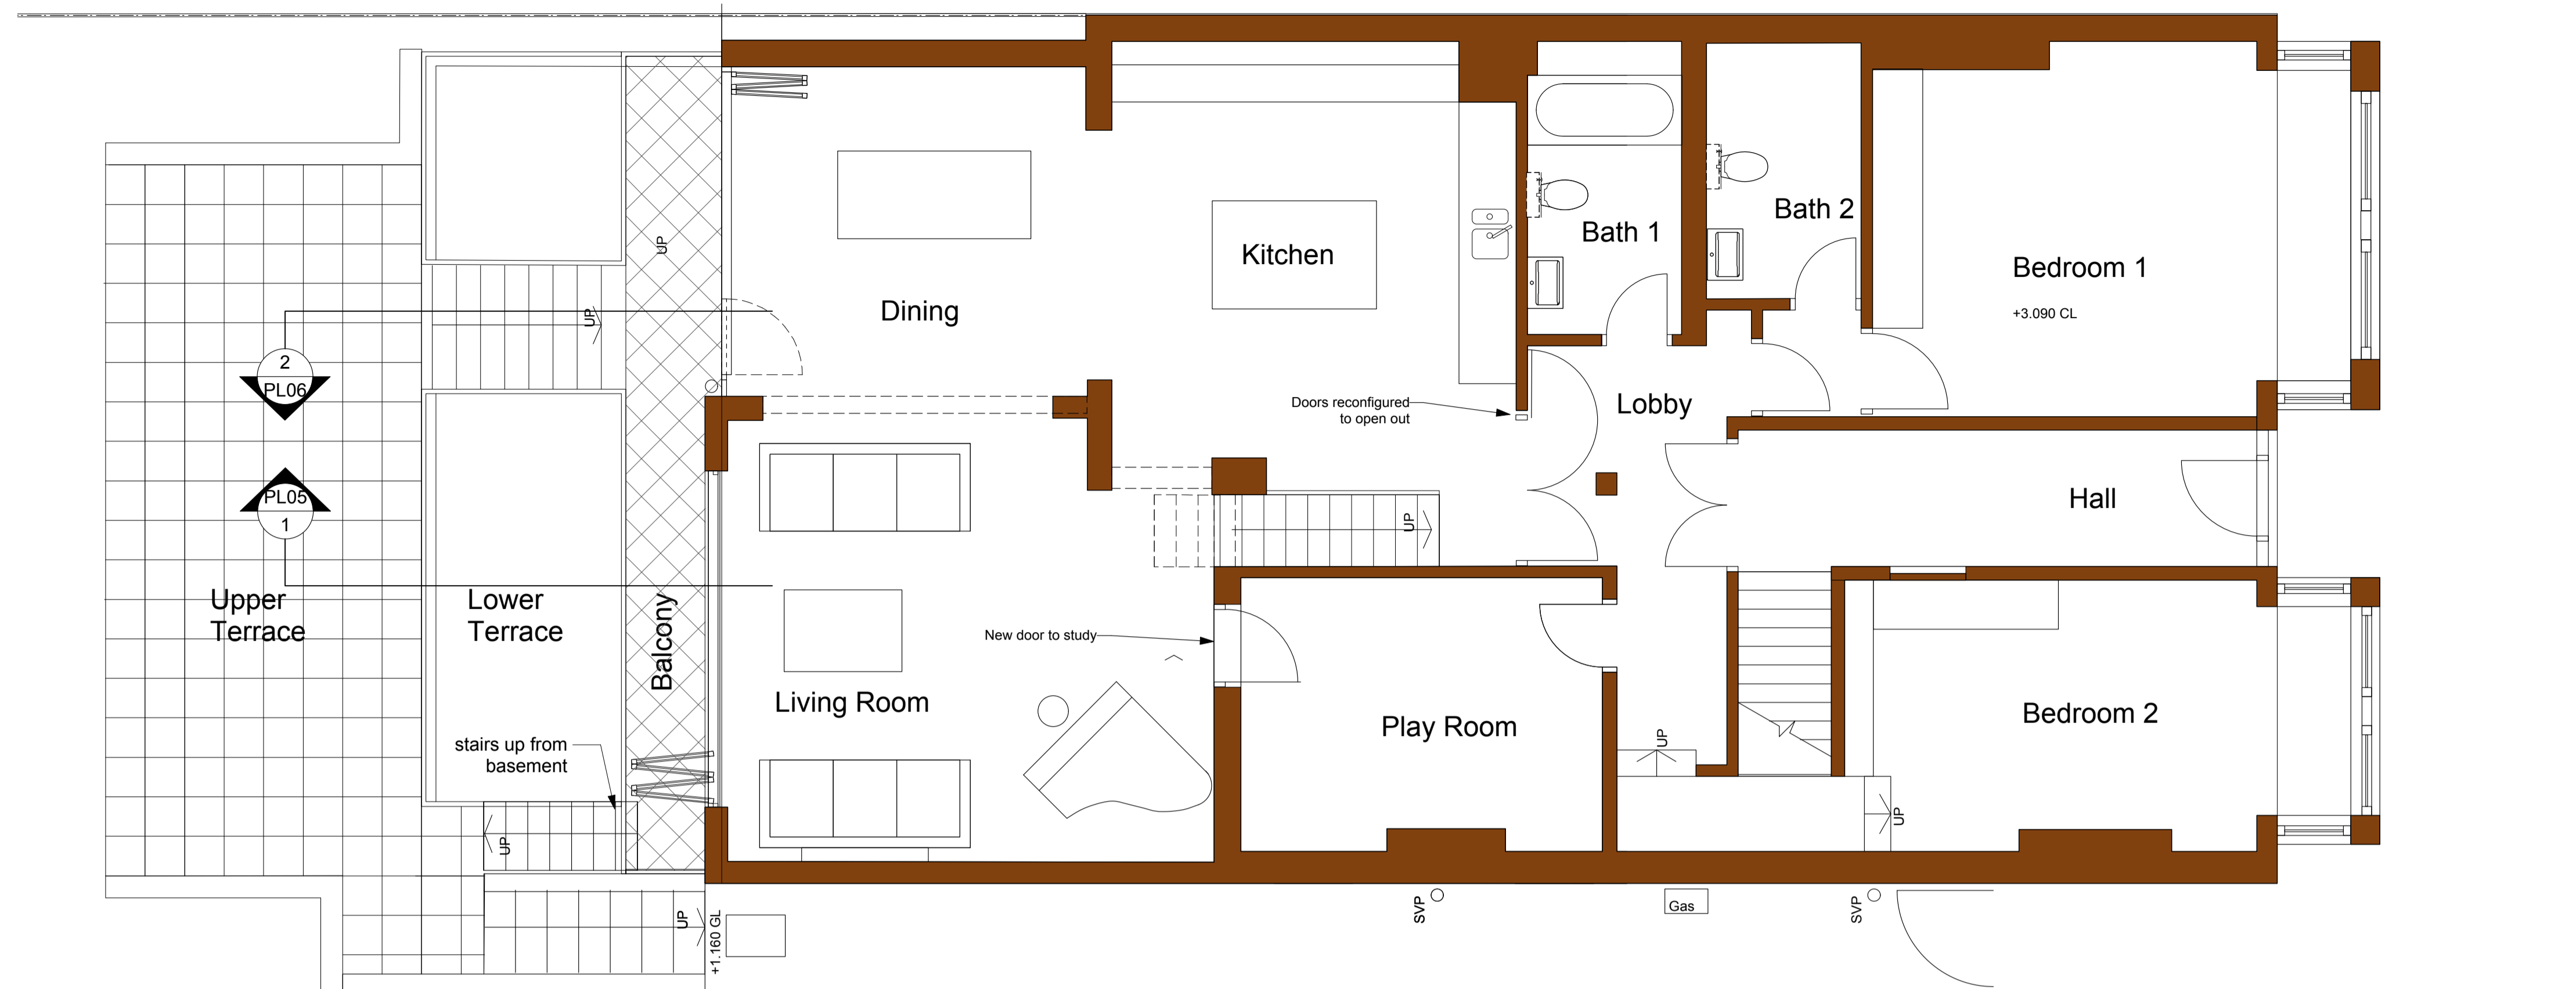

1 Proposed Upper Ground Floor

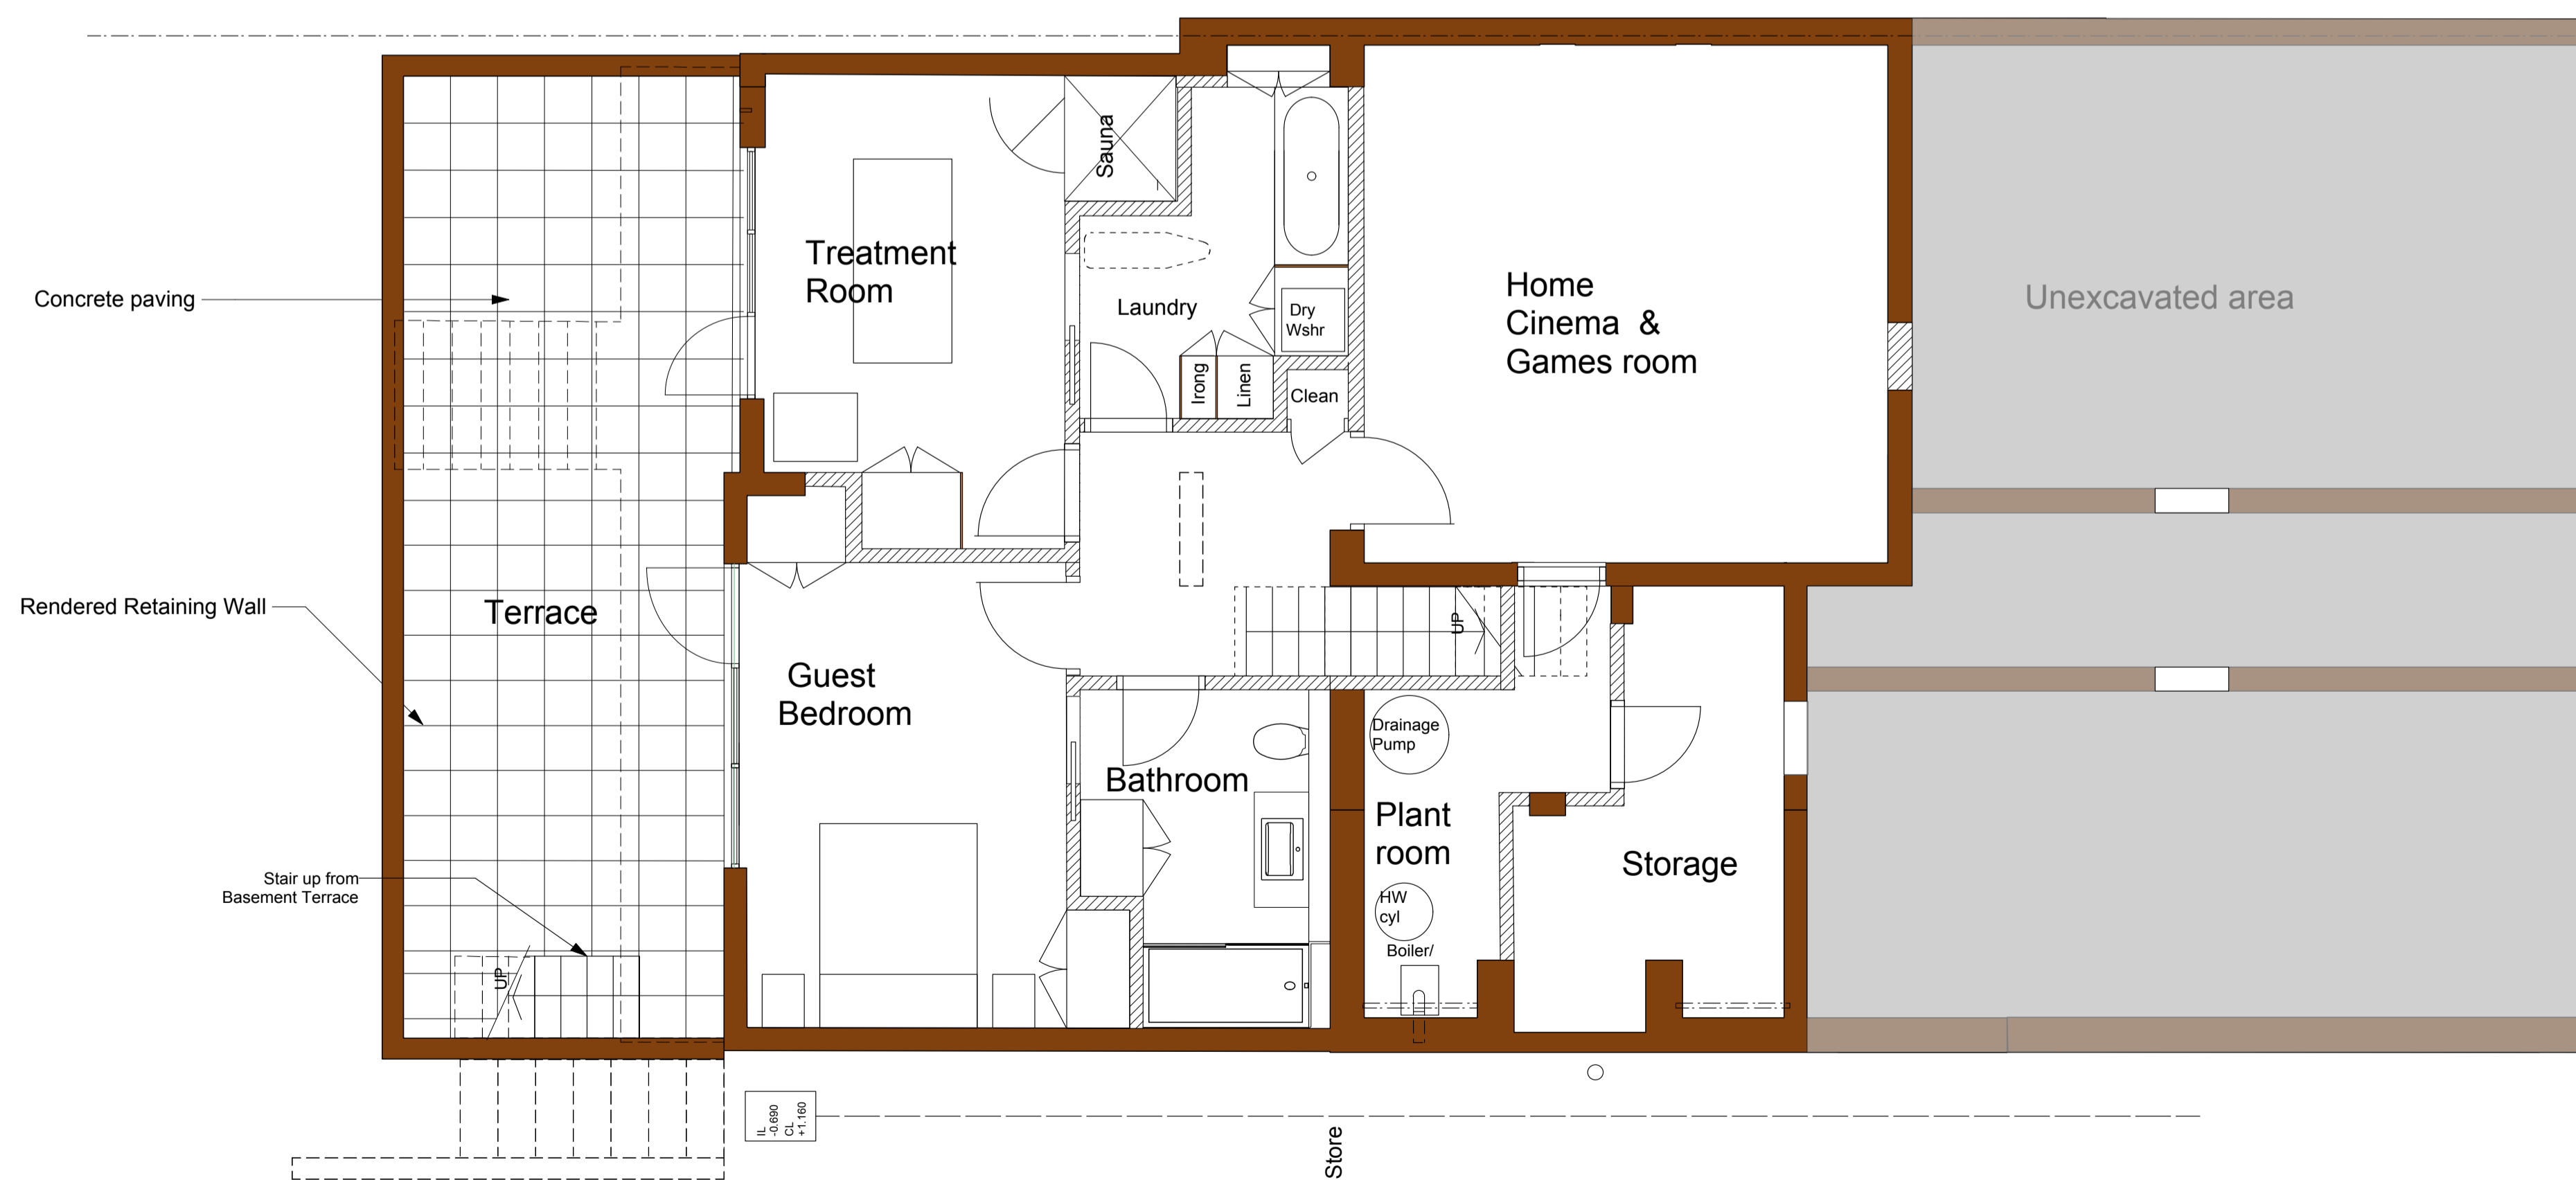

2 Proposed Lower Ground Floor

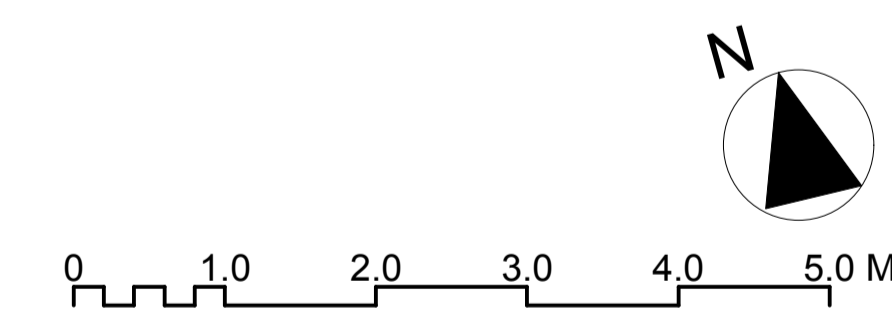

FOR PLANNING		
A3 Associates Ltd		
16 Daisy Lane London SW6 3DD Tel. 020 7731 6463		
255 Goldhurst Terrace		
PROJECT		
Proposed Ground and Basement Plans		
DRAWING		
1:50@A1 1:00 @A3 SCALE		Oct 2011 DATE
1045 PL 04 DWG. NO.	- REVISION	XX CHECKED