



Garden Flat , 51 Primrose Garden,  
London NW3  
Proposed Plan ID-00-01  
scale 1-50 @ A3 REV- D

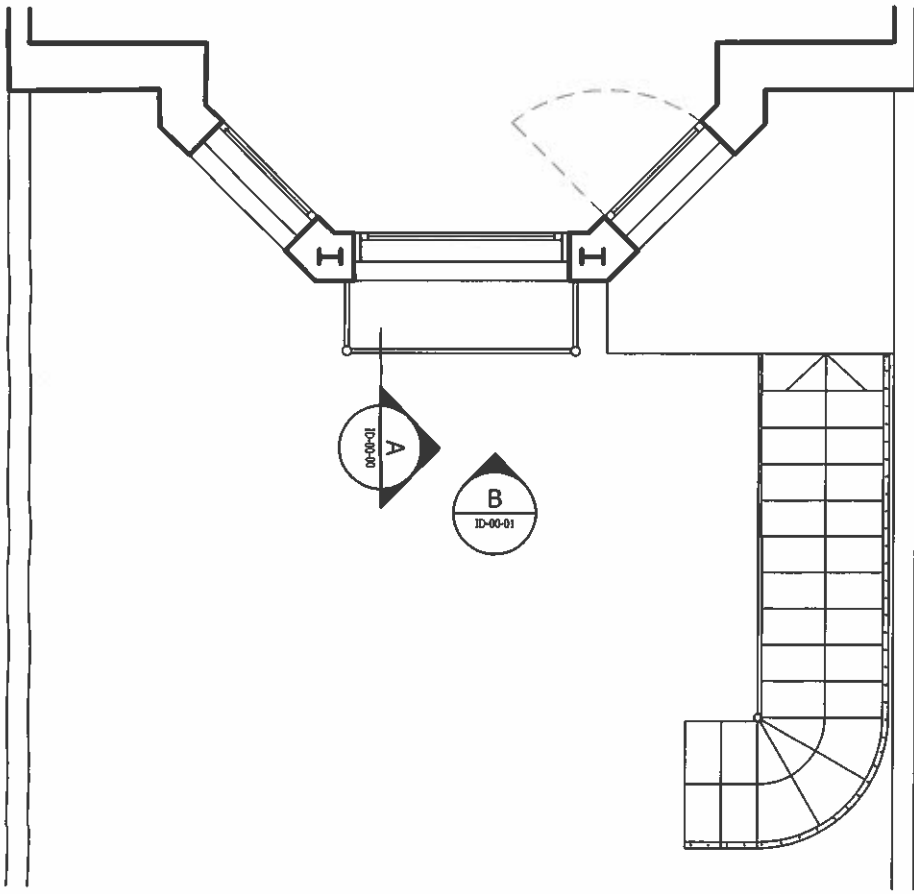

Plan



Elevation B

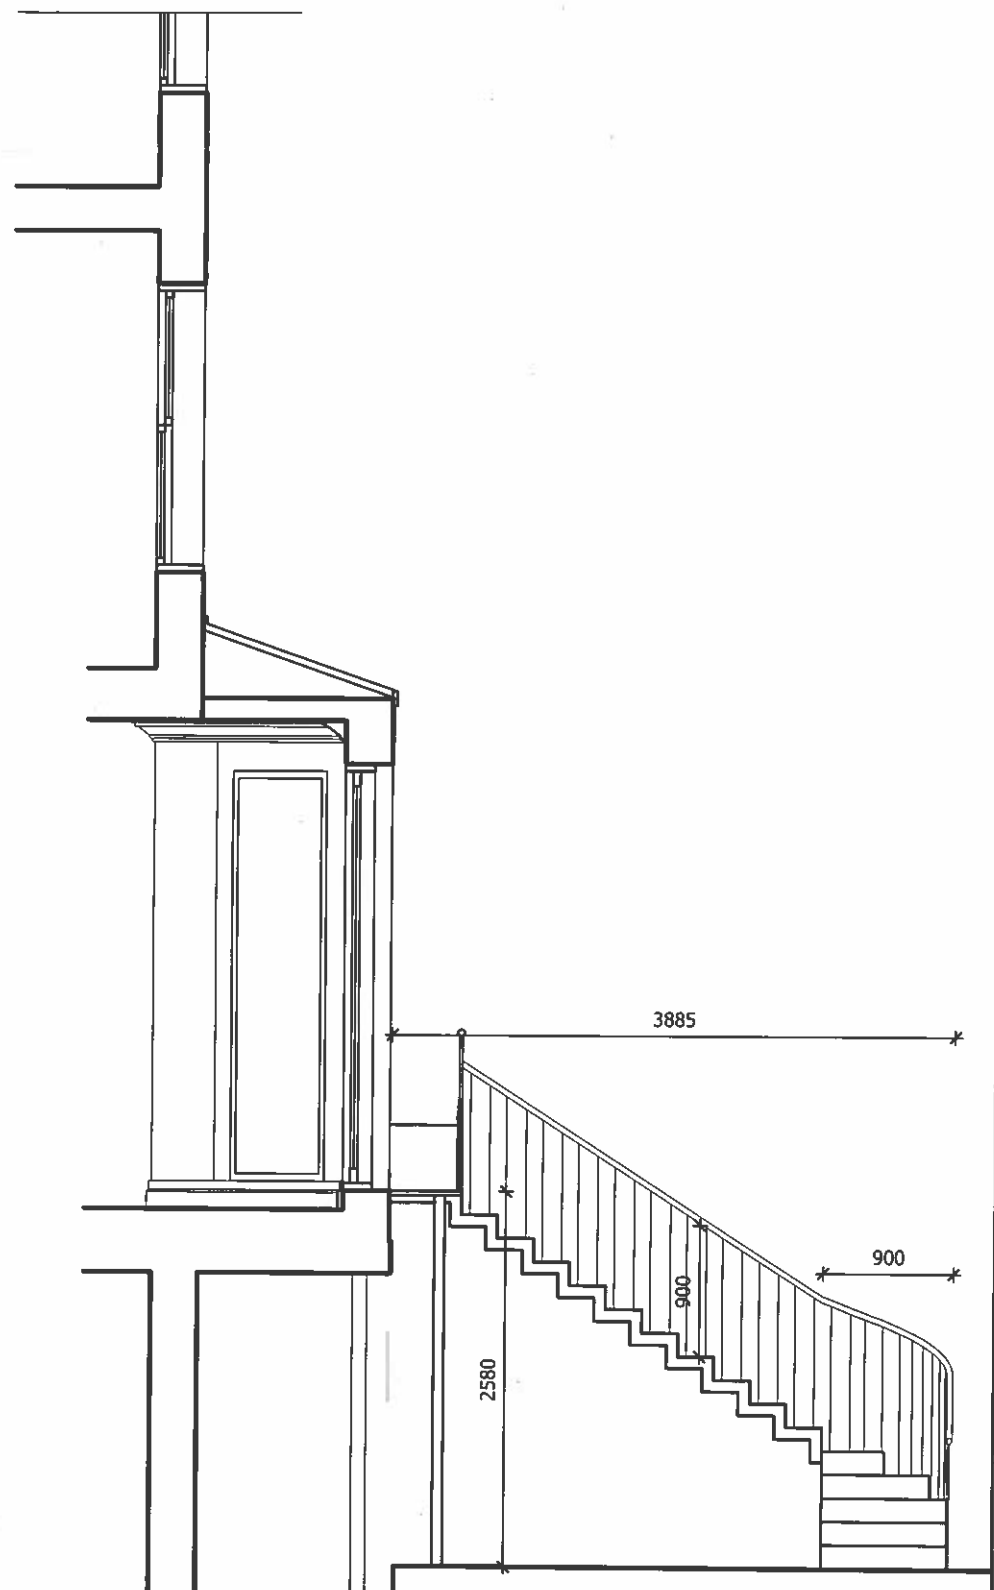

Section A