


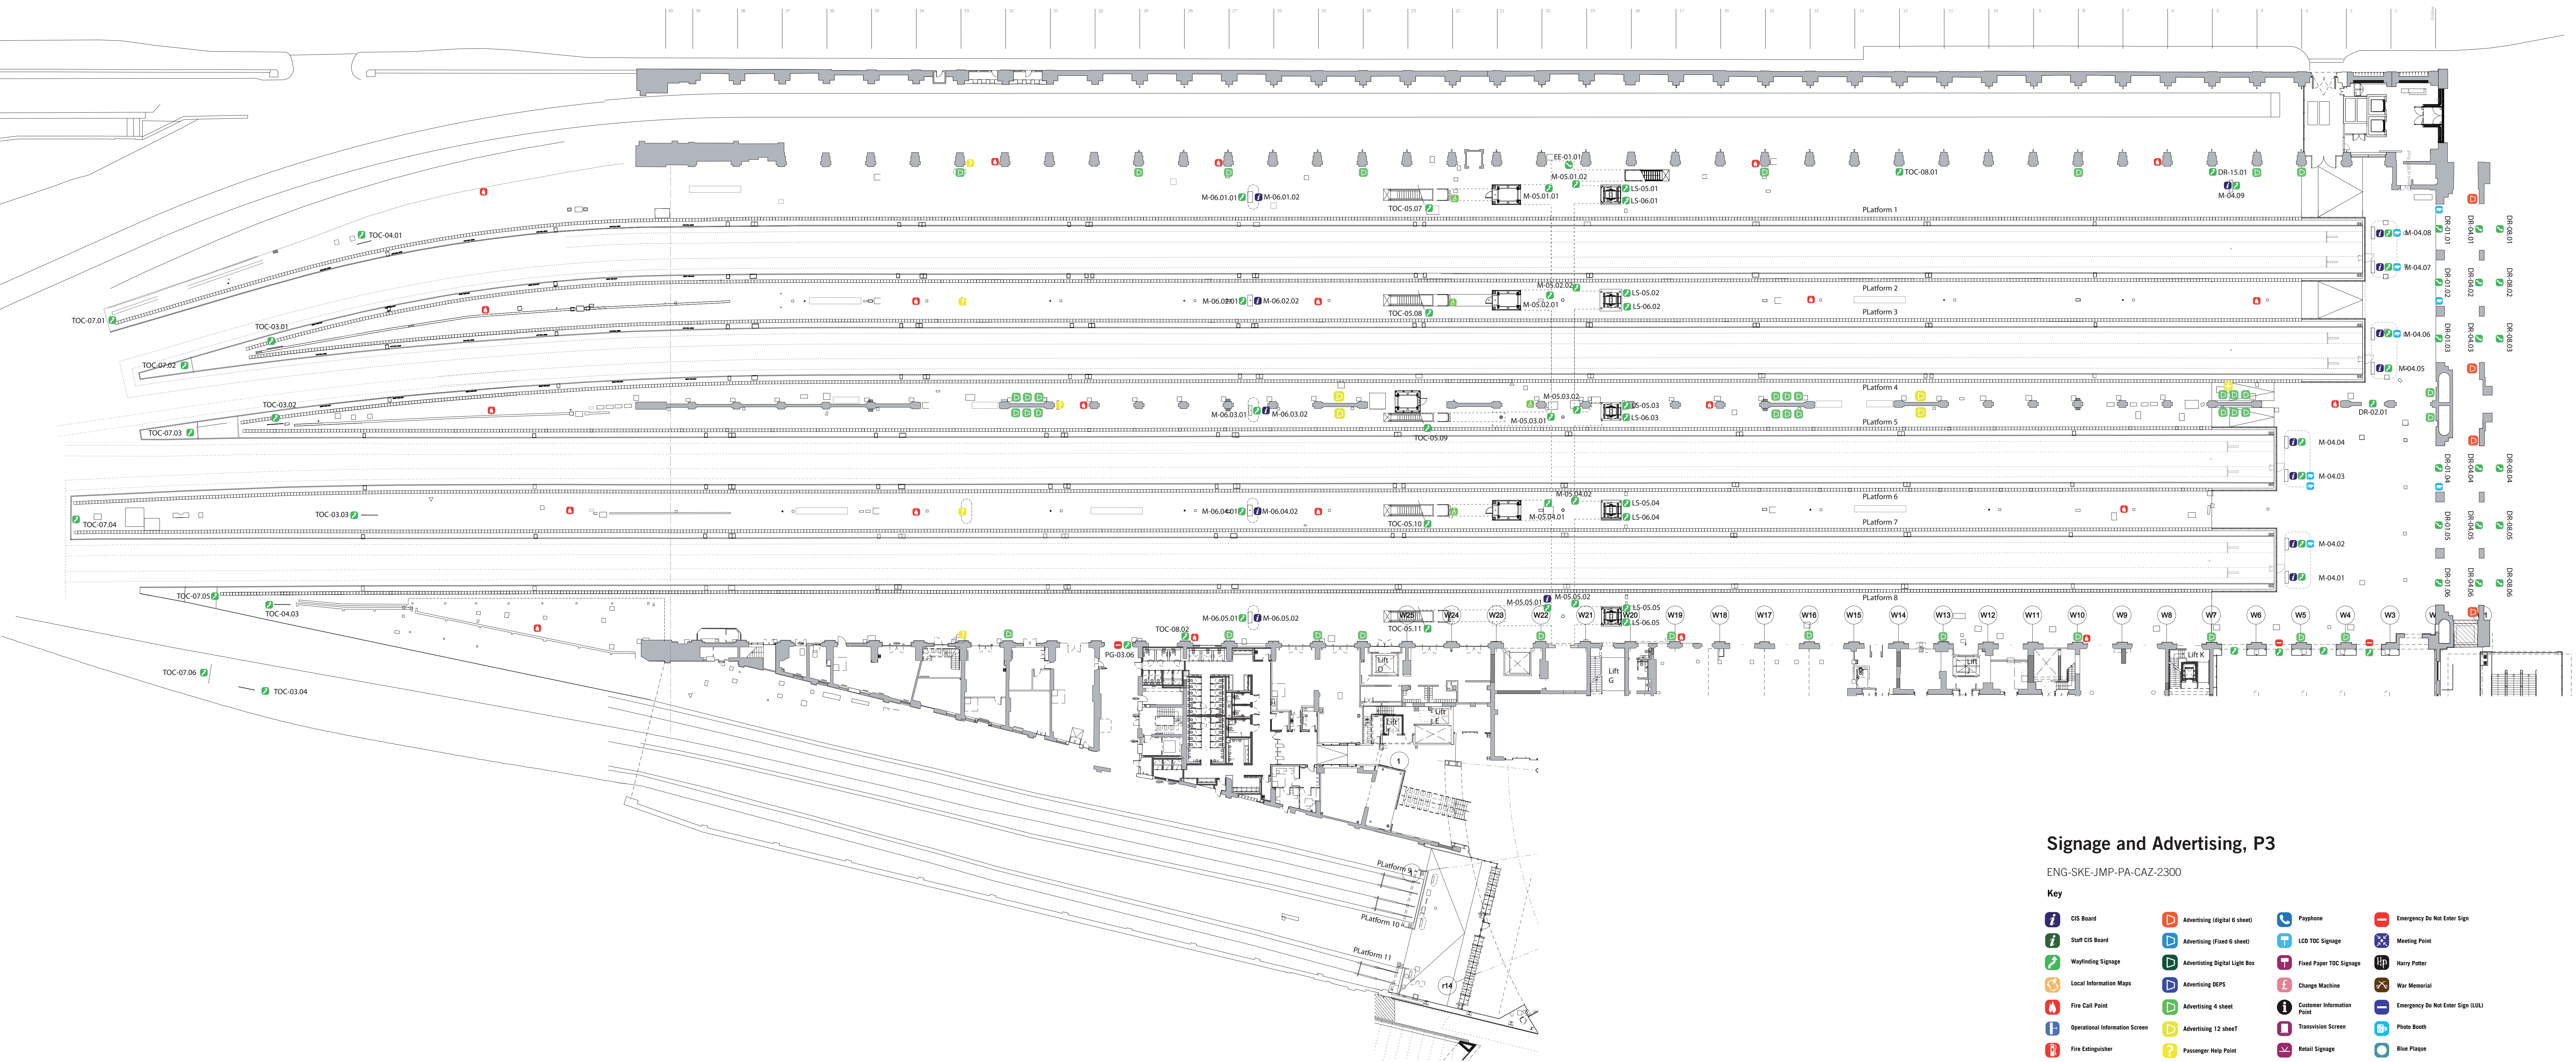

Signage and Advertising, P3

ENG-SKE-JMP-PA-CAZ-2300

Key

- | | | | |
|--------------------------------|-------------------------------|----------------------------|-----------------------------------|
| CIS Board | Advertising (digital 6 sheet) | Payphone | Emergency Do Not Enter Sign |
| Staff CIS Board | Advertising (Fixed 6 sheet) | LCD TOC Signage | Meeting Point |
| Wayfinding Signage | Advertising Digital Light Box | Fixed Paper TOC Signage | Harry Potter |
| Local Information Maps | Advertising DEPS | Change Machine | War Memorial |
| Fire Call Point | Advertising 4 sheet | Customer Information Point | Emergency Do Not Enter Sign (LUL) |
| Operational Information Screen | Advertising 12 sheet | Transvision Screen | Photo Booth |
| Fire Extinguisher | Passenger Help Point | Retail Signage | Blue Plaque |
| Fire Panel | Mobility Access Point | Emergency Box | Grand Opening Plaque (temporary) |
| | Ticket Vending Machine | Heart Defibrillator | ATM |