



# 15 Chalton Street Basement Plan Scale 1:50

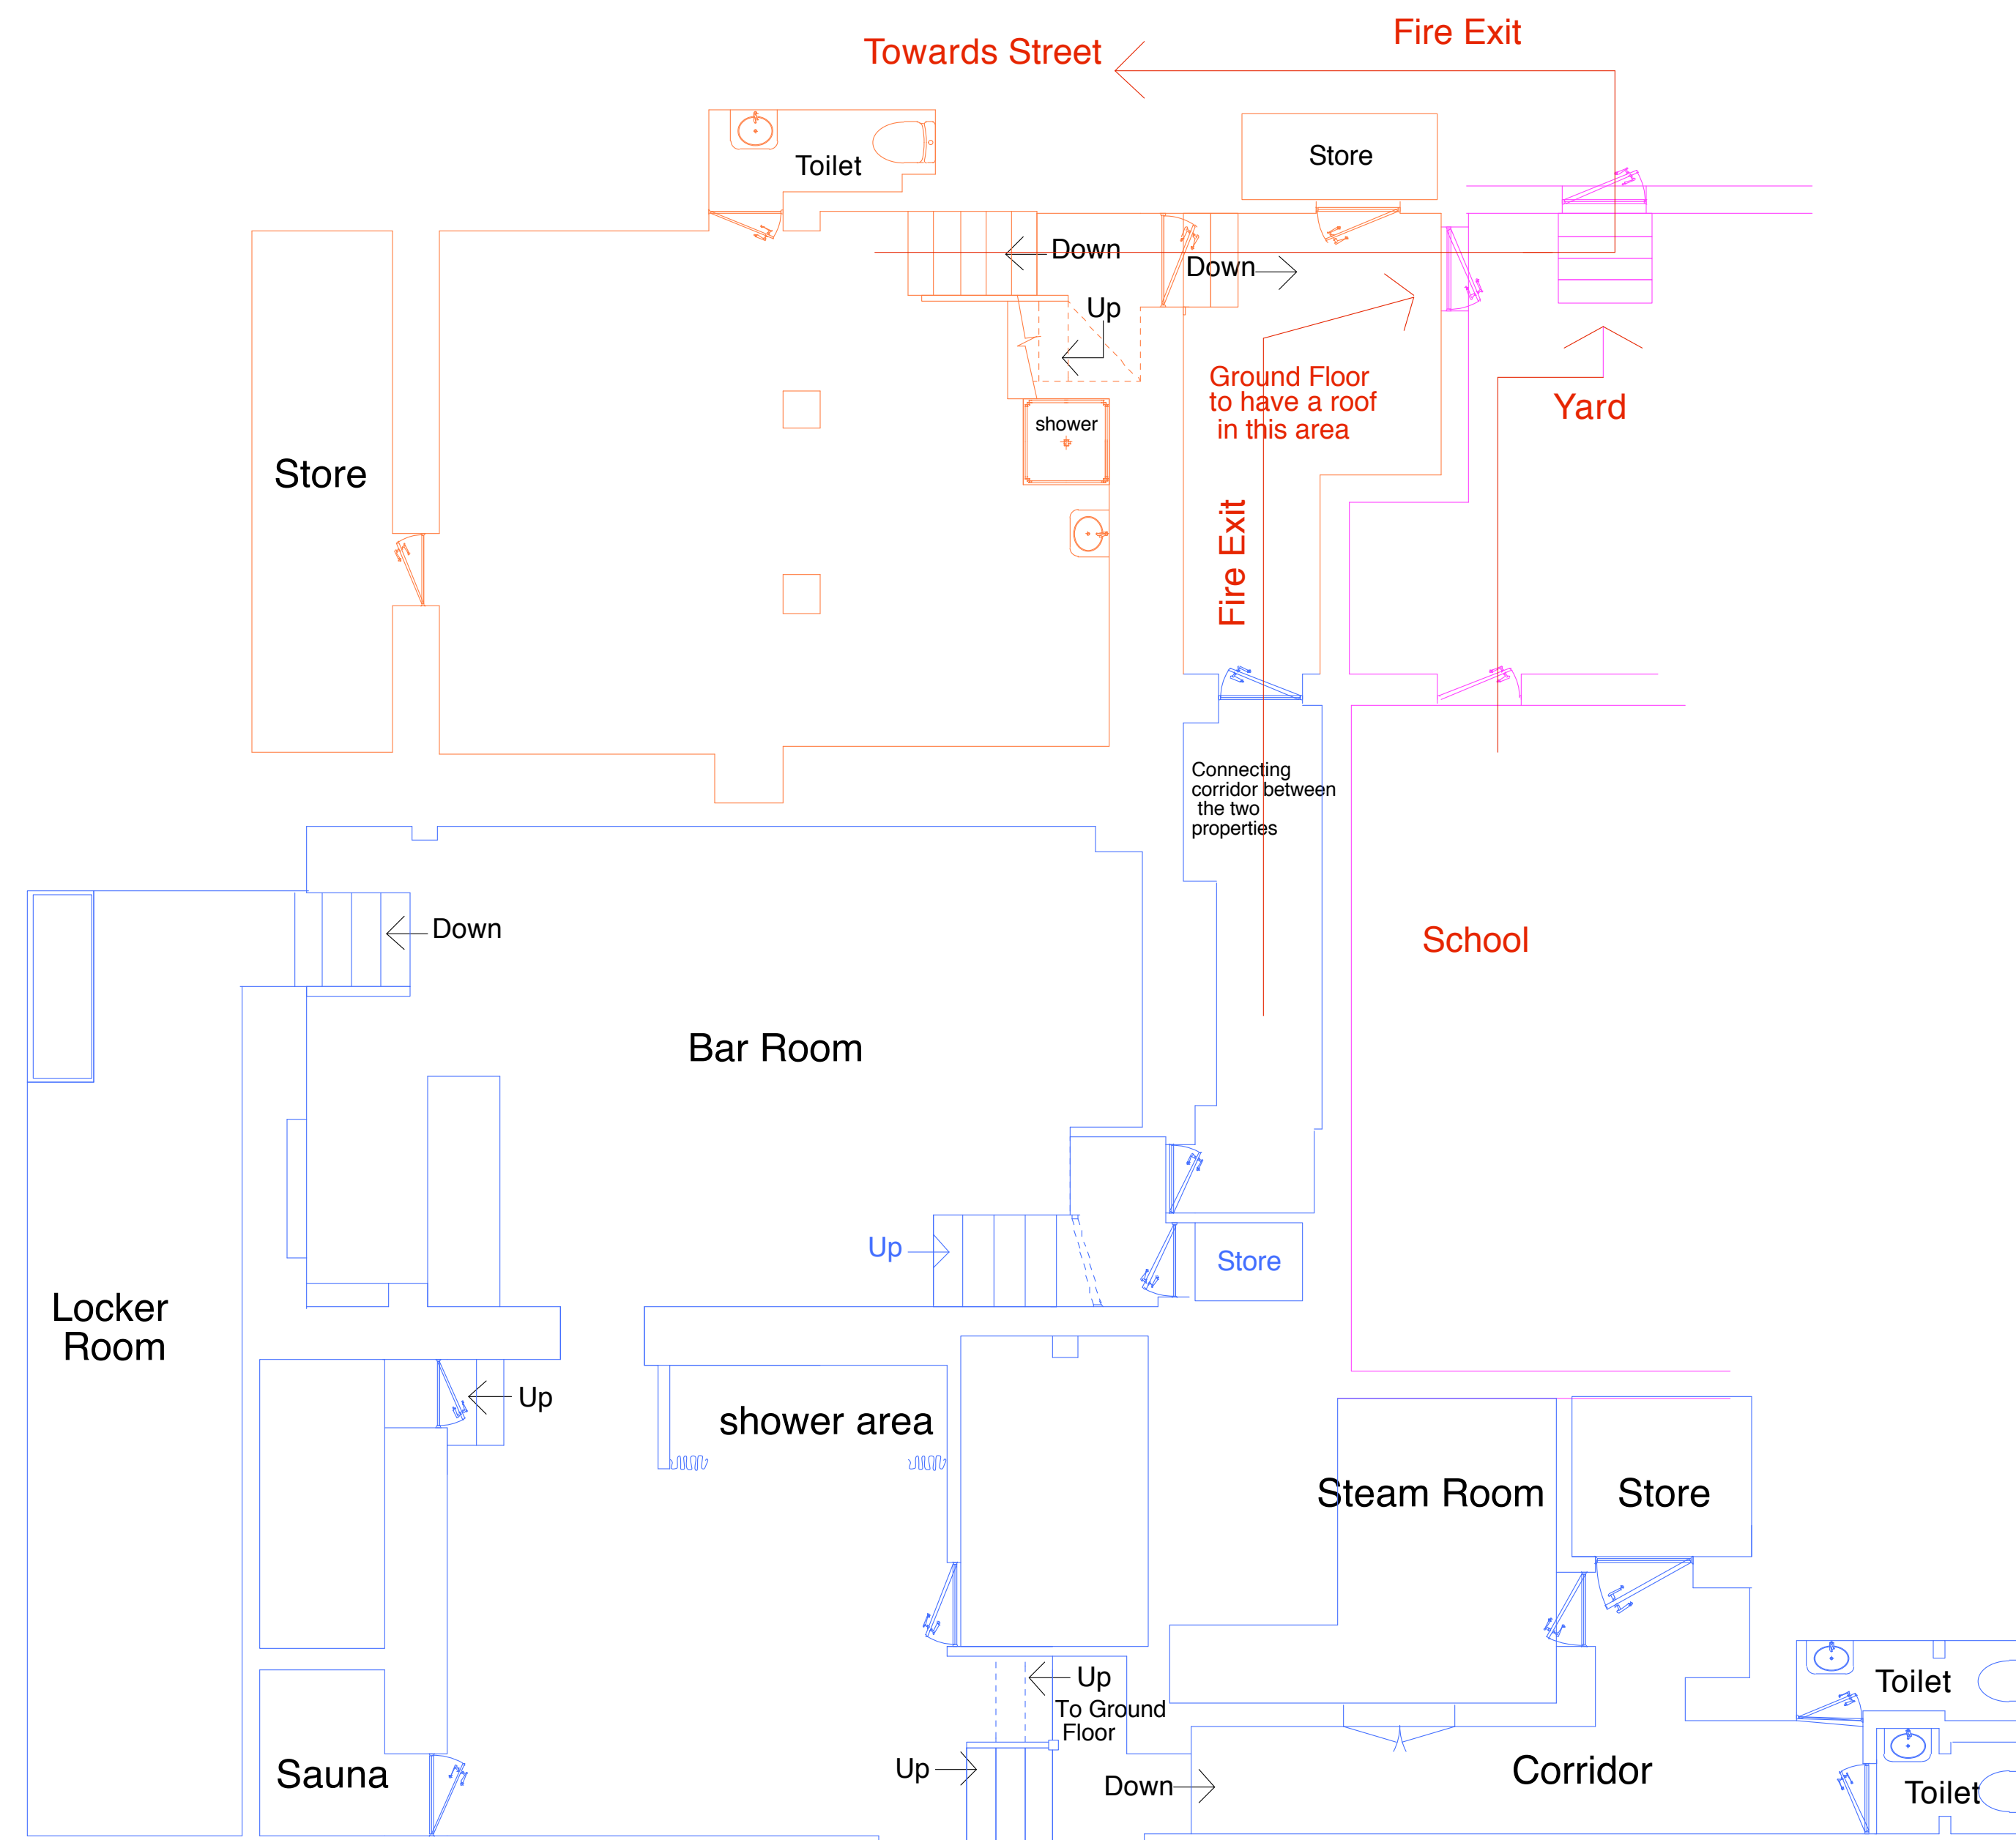

# 17-19 Chalton Street Basement Plan Scale 1:50

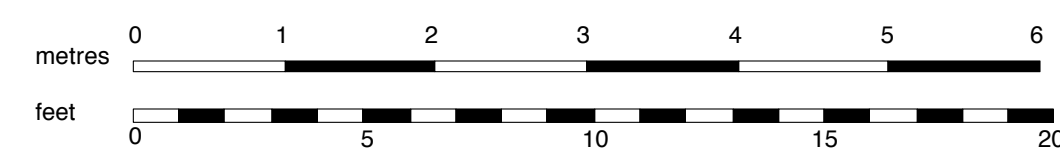

Sun & Steam  
Ground Floor  
and Basement plan  
Scale 1:50 @ A1  
Drawing number SS-1  
  
15 & 17 - 19 Chalton Street  
London NW1 1JD