





AS PREVIOUSLY APPROVED

Glass Juliette  
Balcony

THIS APPLICATION  
New timber framed doors  
and glass Juliette balcony

pitched slate roof

lead roofing

AS PREVIOUSLY APPROVED  
timber framed doors  
obscure glass  
privacy screen  
glass balustrade

THIS APPLICATION  
New double glazed timber framed  
sliding sash windows

THIS APPLICATION  
New double glazed timber framed  
sliding sash windows

THIS APPLICATION  
New double glazed timber framed  
sliding sash windows

THIS APPLICATION  
New double glazed timber framed  
sliding sash windows

THIS APPLICATION  
New double glazed timber framed  
sliding sash windows

THIS APPLICATION  
New double glazed timber framed  
sliding sash windows

Roof light

Rear extension:  
London Stock Brickwork

AS PREVIOUSLY APPROVED  
Painted, galvanised steel  
facia panel to roof edge  
Double glazed, toughened  
glass, aluminium framed  
doors, colour to match facia  
panel

5m  
4m  
3m  
2m  
1m  
0m

Drawing to be read in conjunction with consultants  
information.  
Do not scale from drawing.  
All dimensions to be checked on site.  
Drawing only to be used for purposes indicated.  
Architect's Architect of any discrepancies.  
© WEBB ARCHITECTS LIMITED

REV	DESCRIPTION
A-	20.04.10- Extension height revised, chimneys added, steps revised
B-	13.08.10- Roof revised
D-	28.01.11- Roof revised
I-	28.10.11 - Annotations added



THIS APPLICATION  
New double glazed timber framed  
sliding sash windows

THIS APPLICATION  
New double glazed timber framed  
sliding sash windows

Glazed enclosure

Rear extension

PREVIOUSLY APPROVED  
Painted, galvanised steel  
facia panel to roof edge  
Double glazed, toughened  
glass, aluminium framed  
doors, colour to match facia  
panel  
London Stock Brickwork

SCALE  
m  
0 1 2 3 4 5

© Richard P Webb Architects Limited

REV  
ARCHITECT'S RESPONSIBILITY

t 020 89680279  
m 077 98854810  
richard@webb-architects.co.uk




ARCHITECTS LIMITED

07 ARKWRIGHT ROAD  
PROPOSED SIDE ELEVATION 1

1:50 / A2  
FOR INFORMATION  
1021.03.13(A)


PREVIOUSLY APPROVED

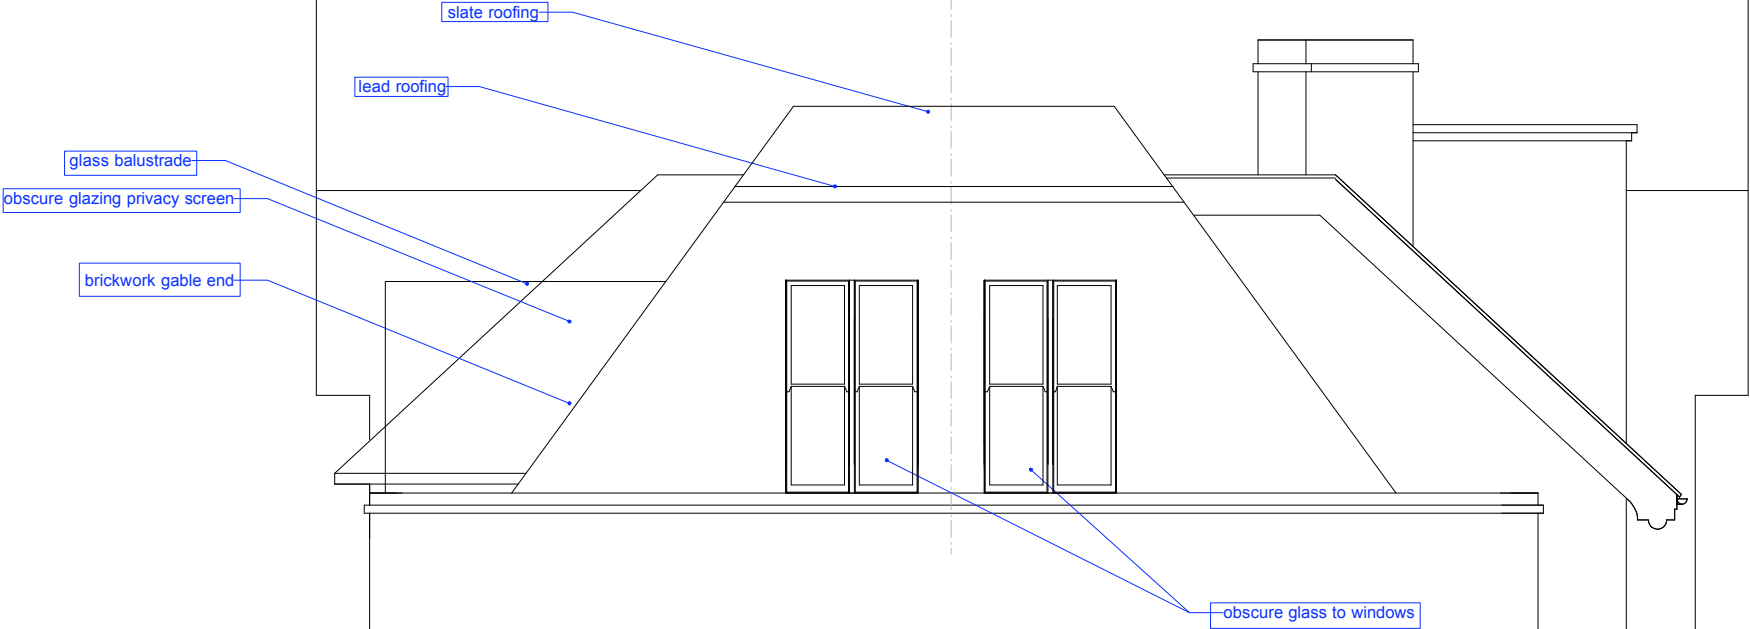



SCALE  
m  
5  
4  
3  
2  
1  
0


ARCHITECTS LIMITED

REV  
A- 16.08.10- Roof revised  
B-  
C-  
D-  
E- 28.01.11- Roof revised  
F- 17.03.11- Windows revised

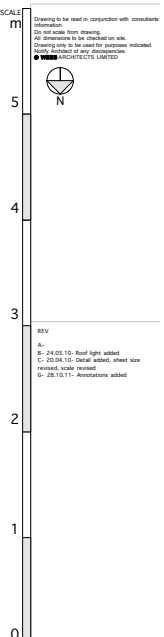

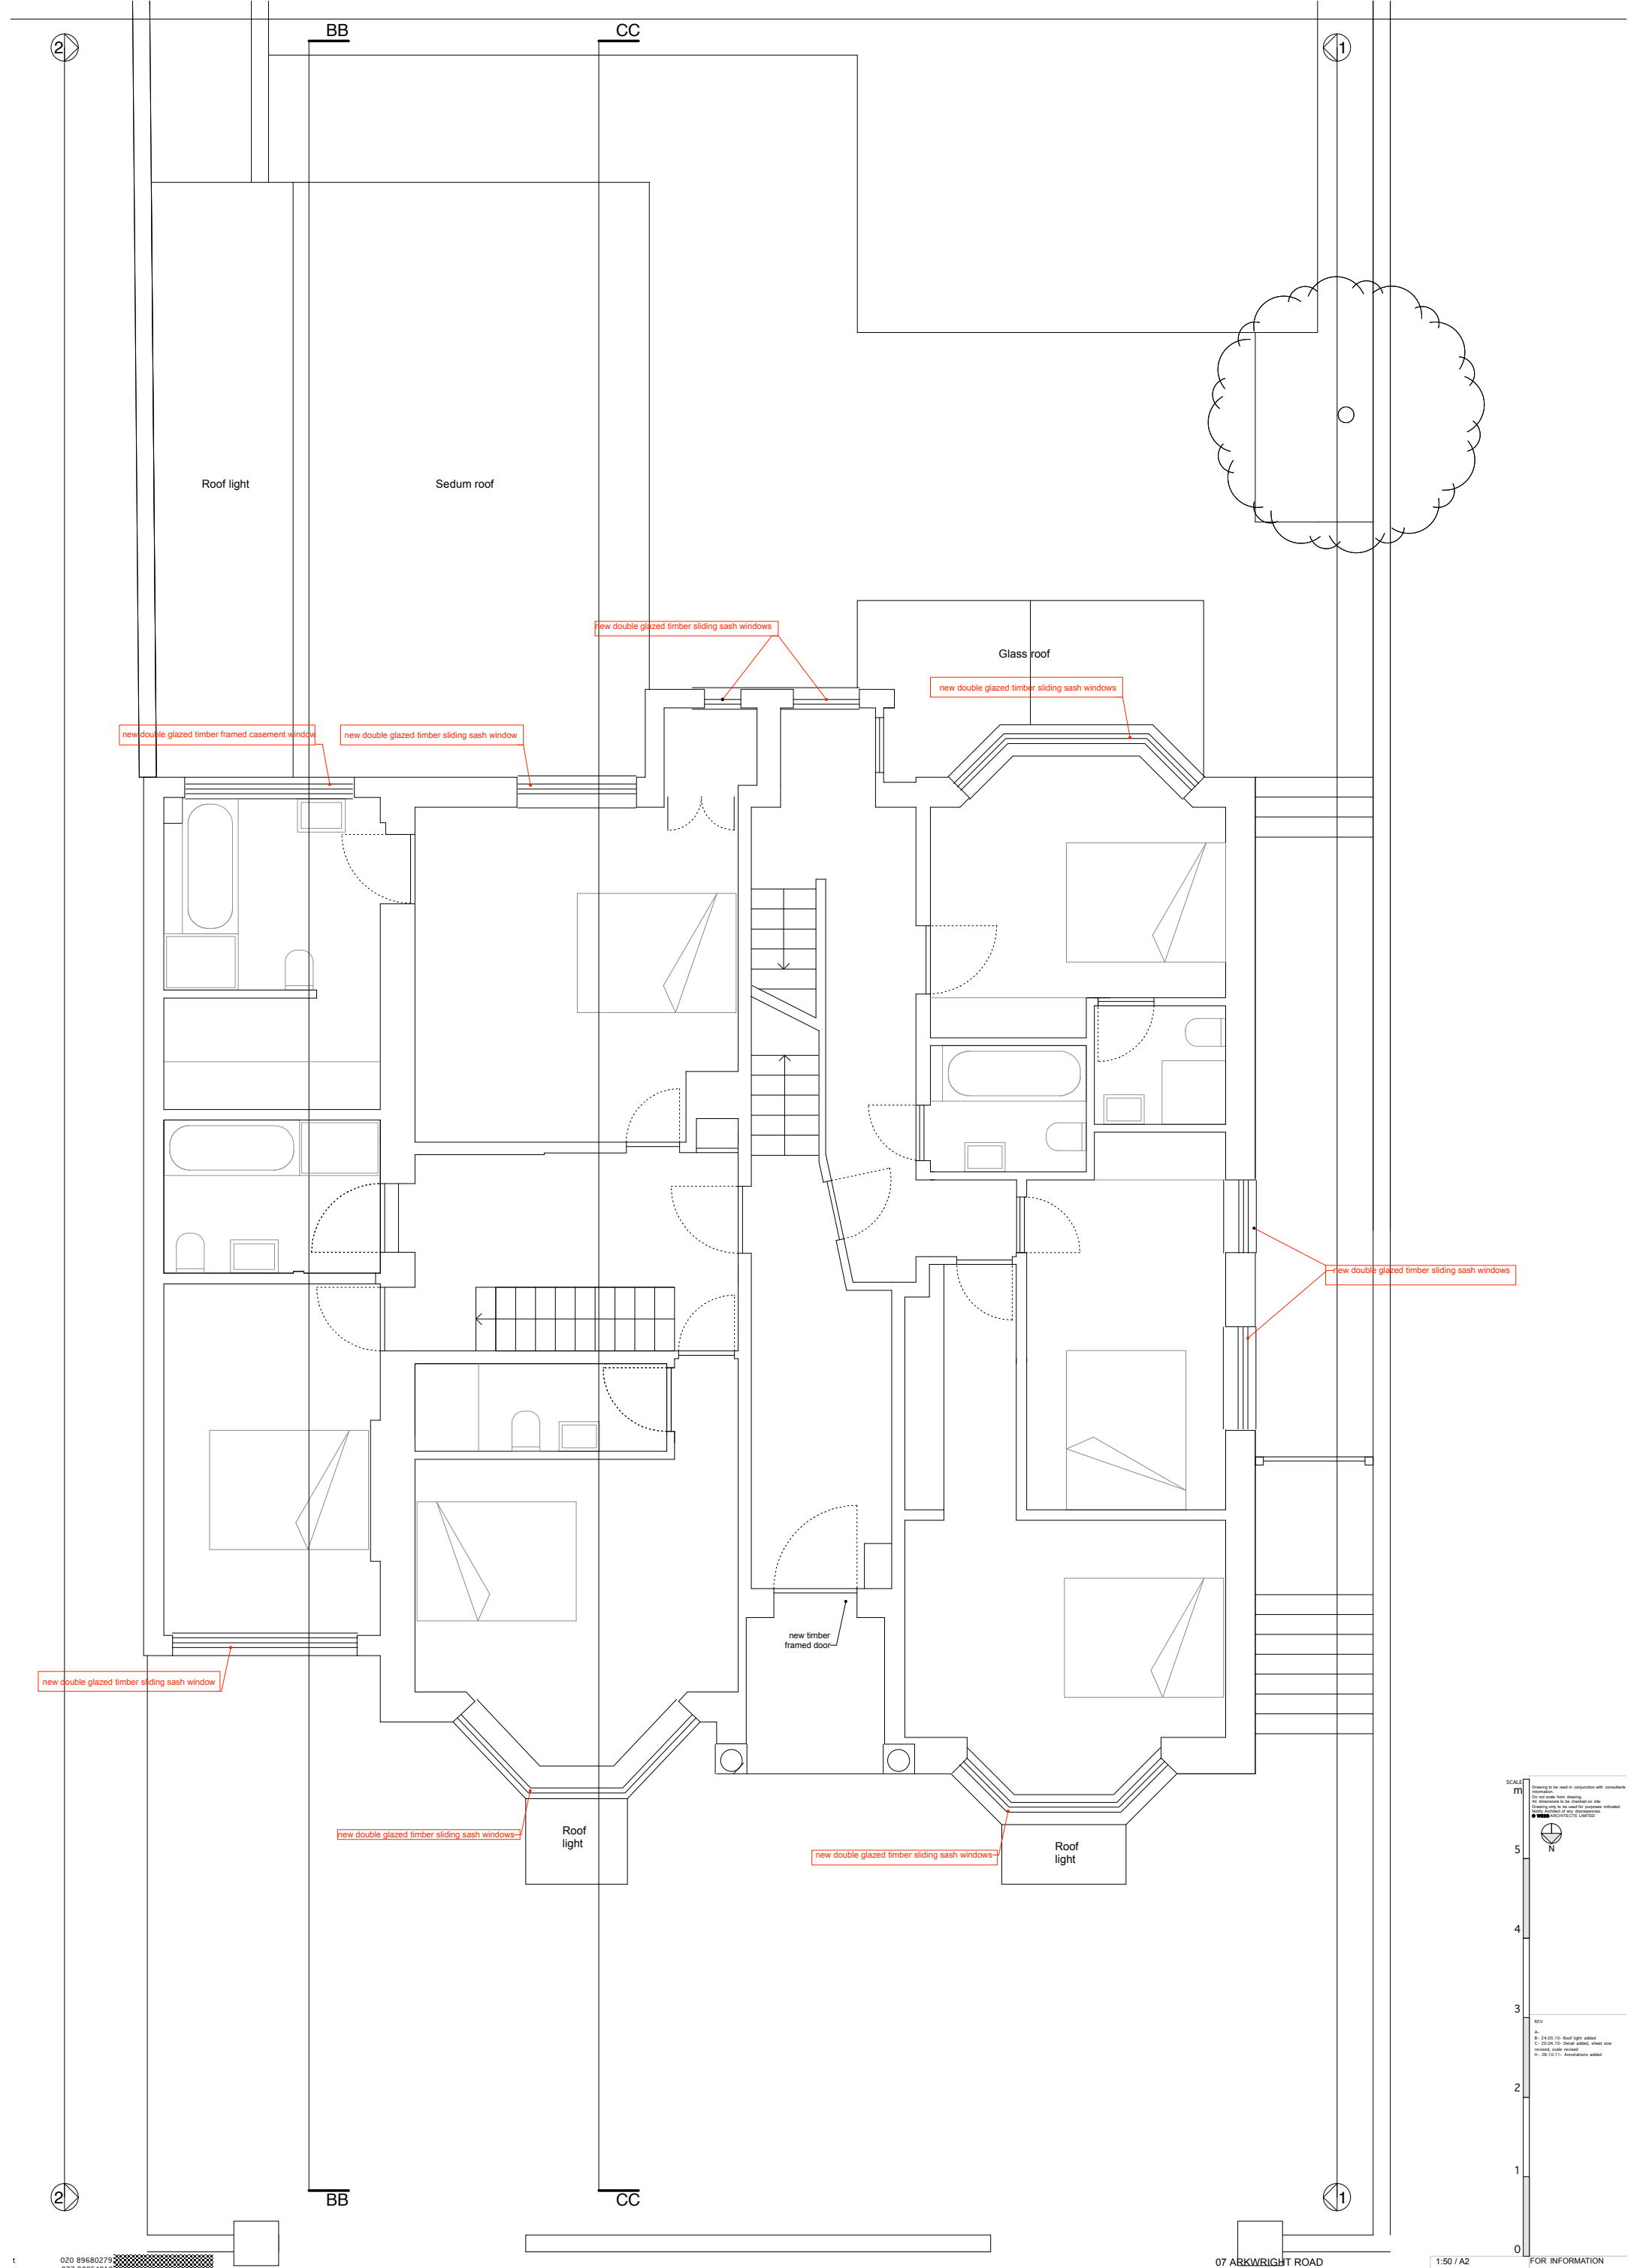

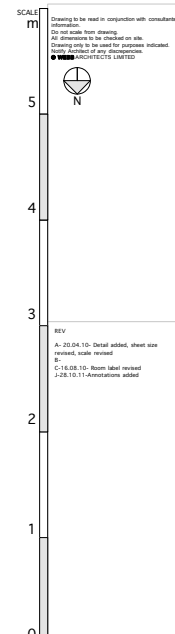

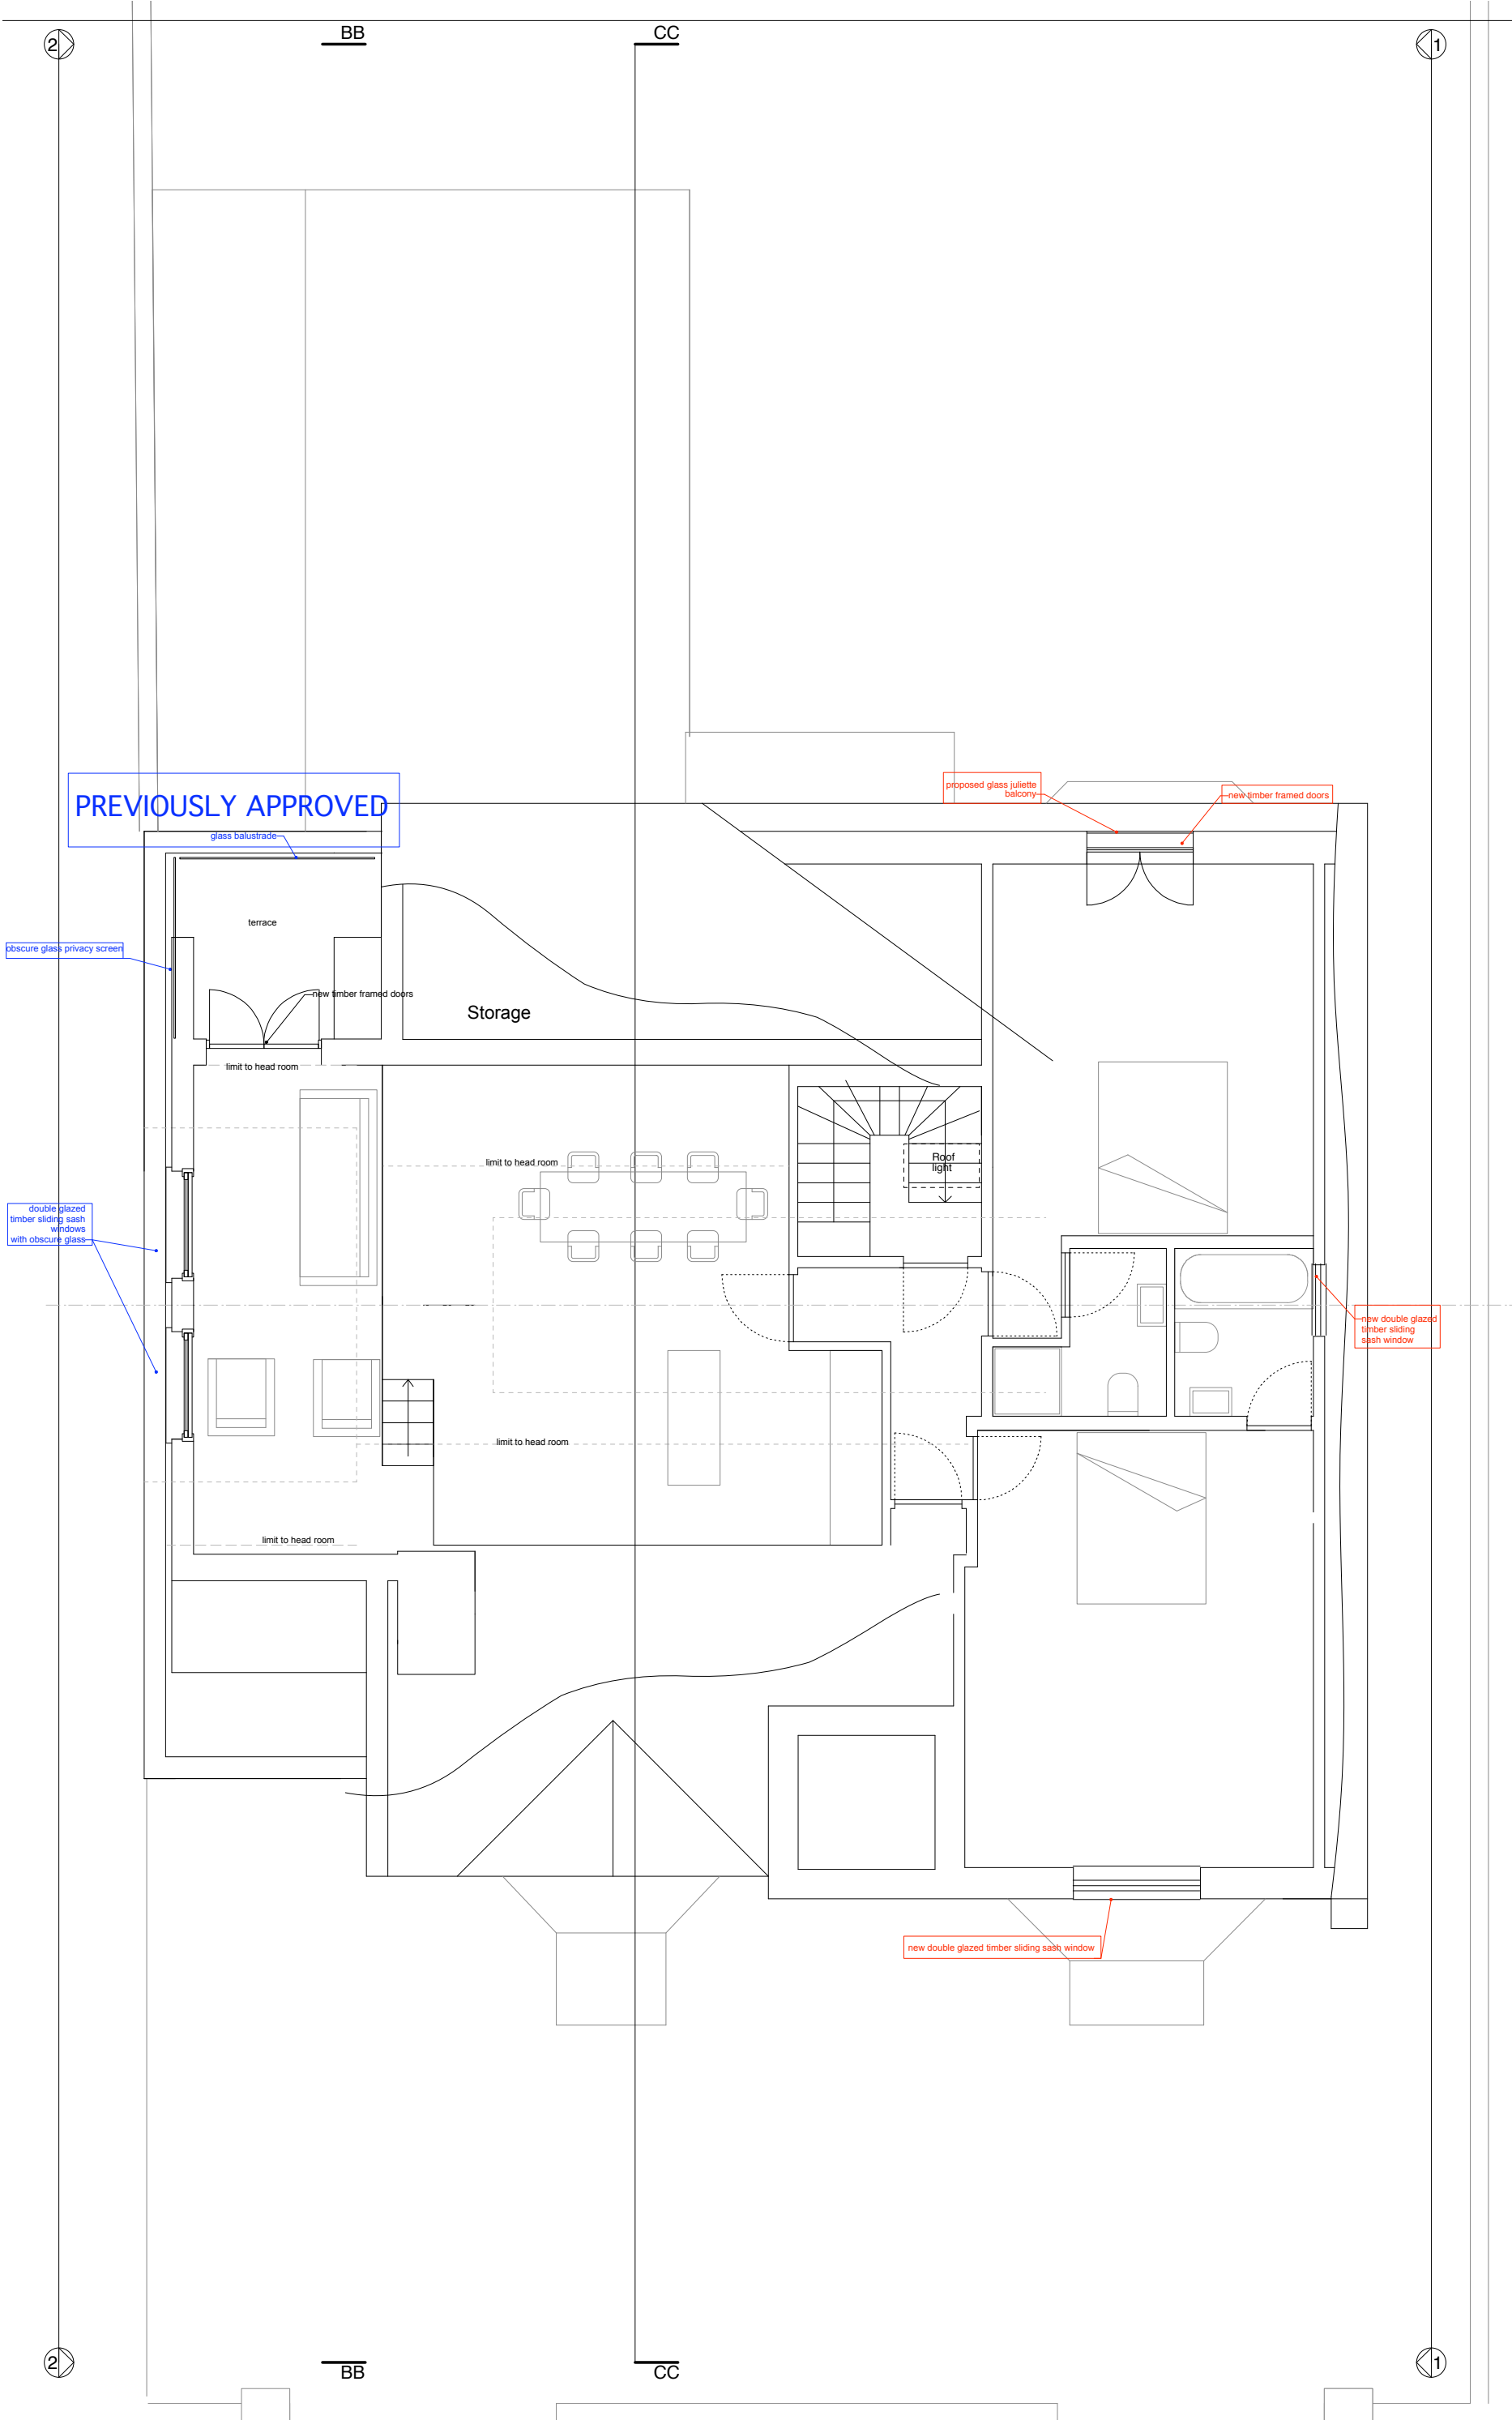


SCALE

5  
4  
3  
2  
1  
0

N

REV  

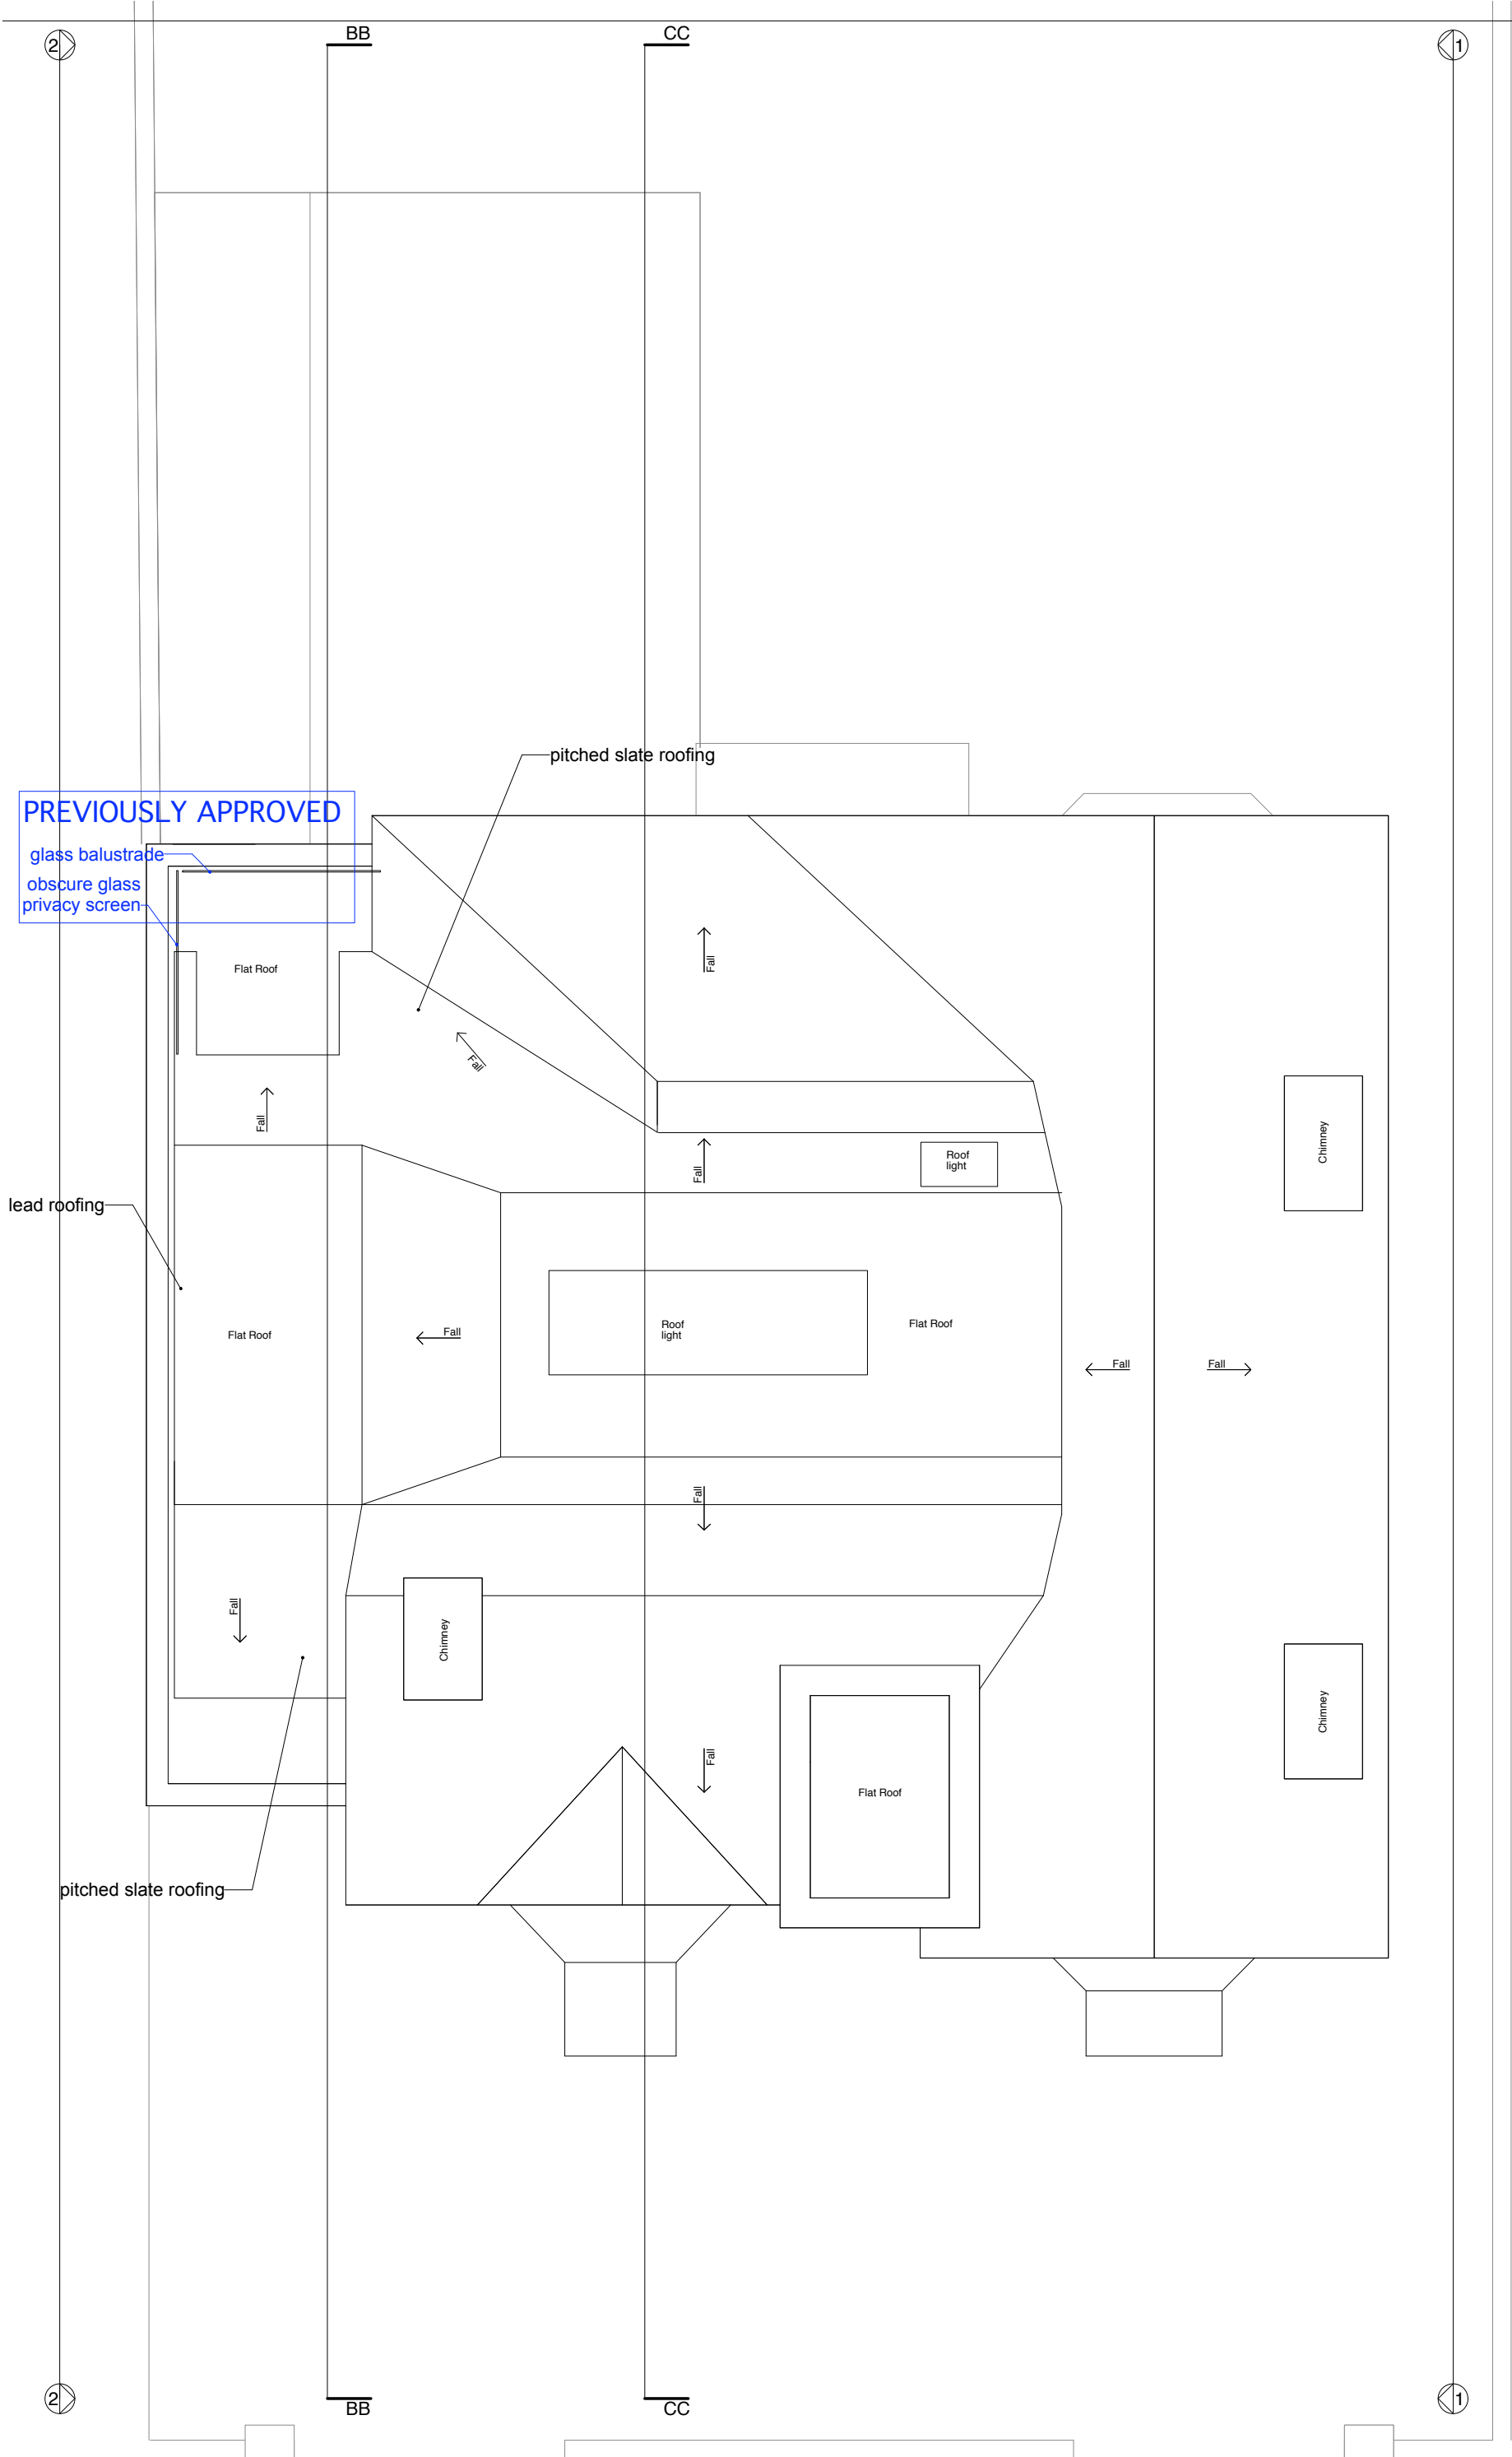

SCALE  
m  
5  
4  
3  
2  
1  
0

REV  
A: 28.01.15: Detail added, sheet size  
revised, title revised  
B: 14.08.15: Roof revised  
C: 28.01.15: Roof revised  
D: 28.10.15: Annotations added

FOR INFORMATION