


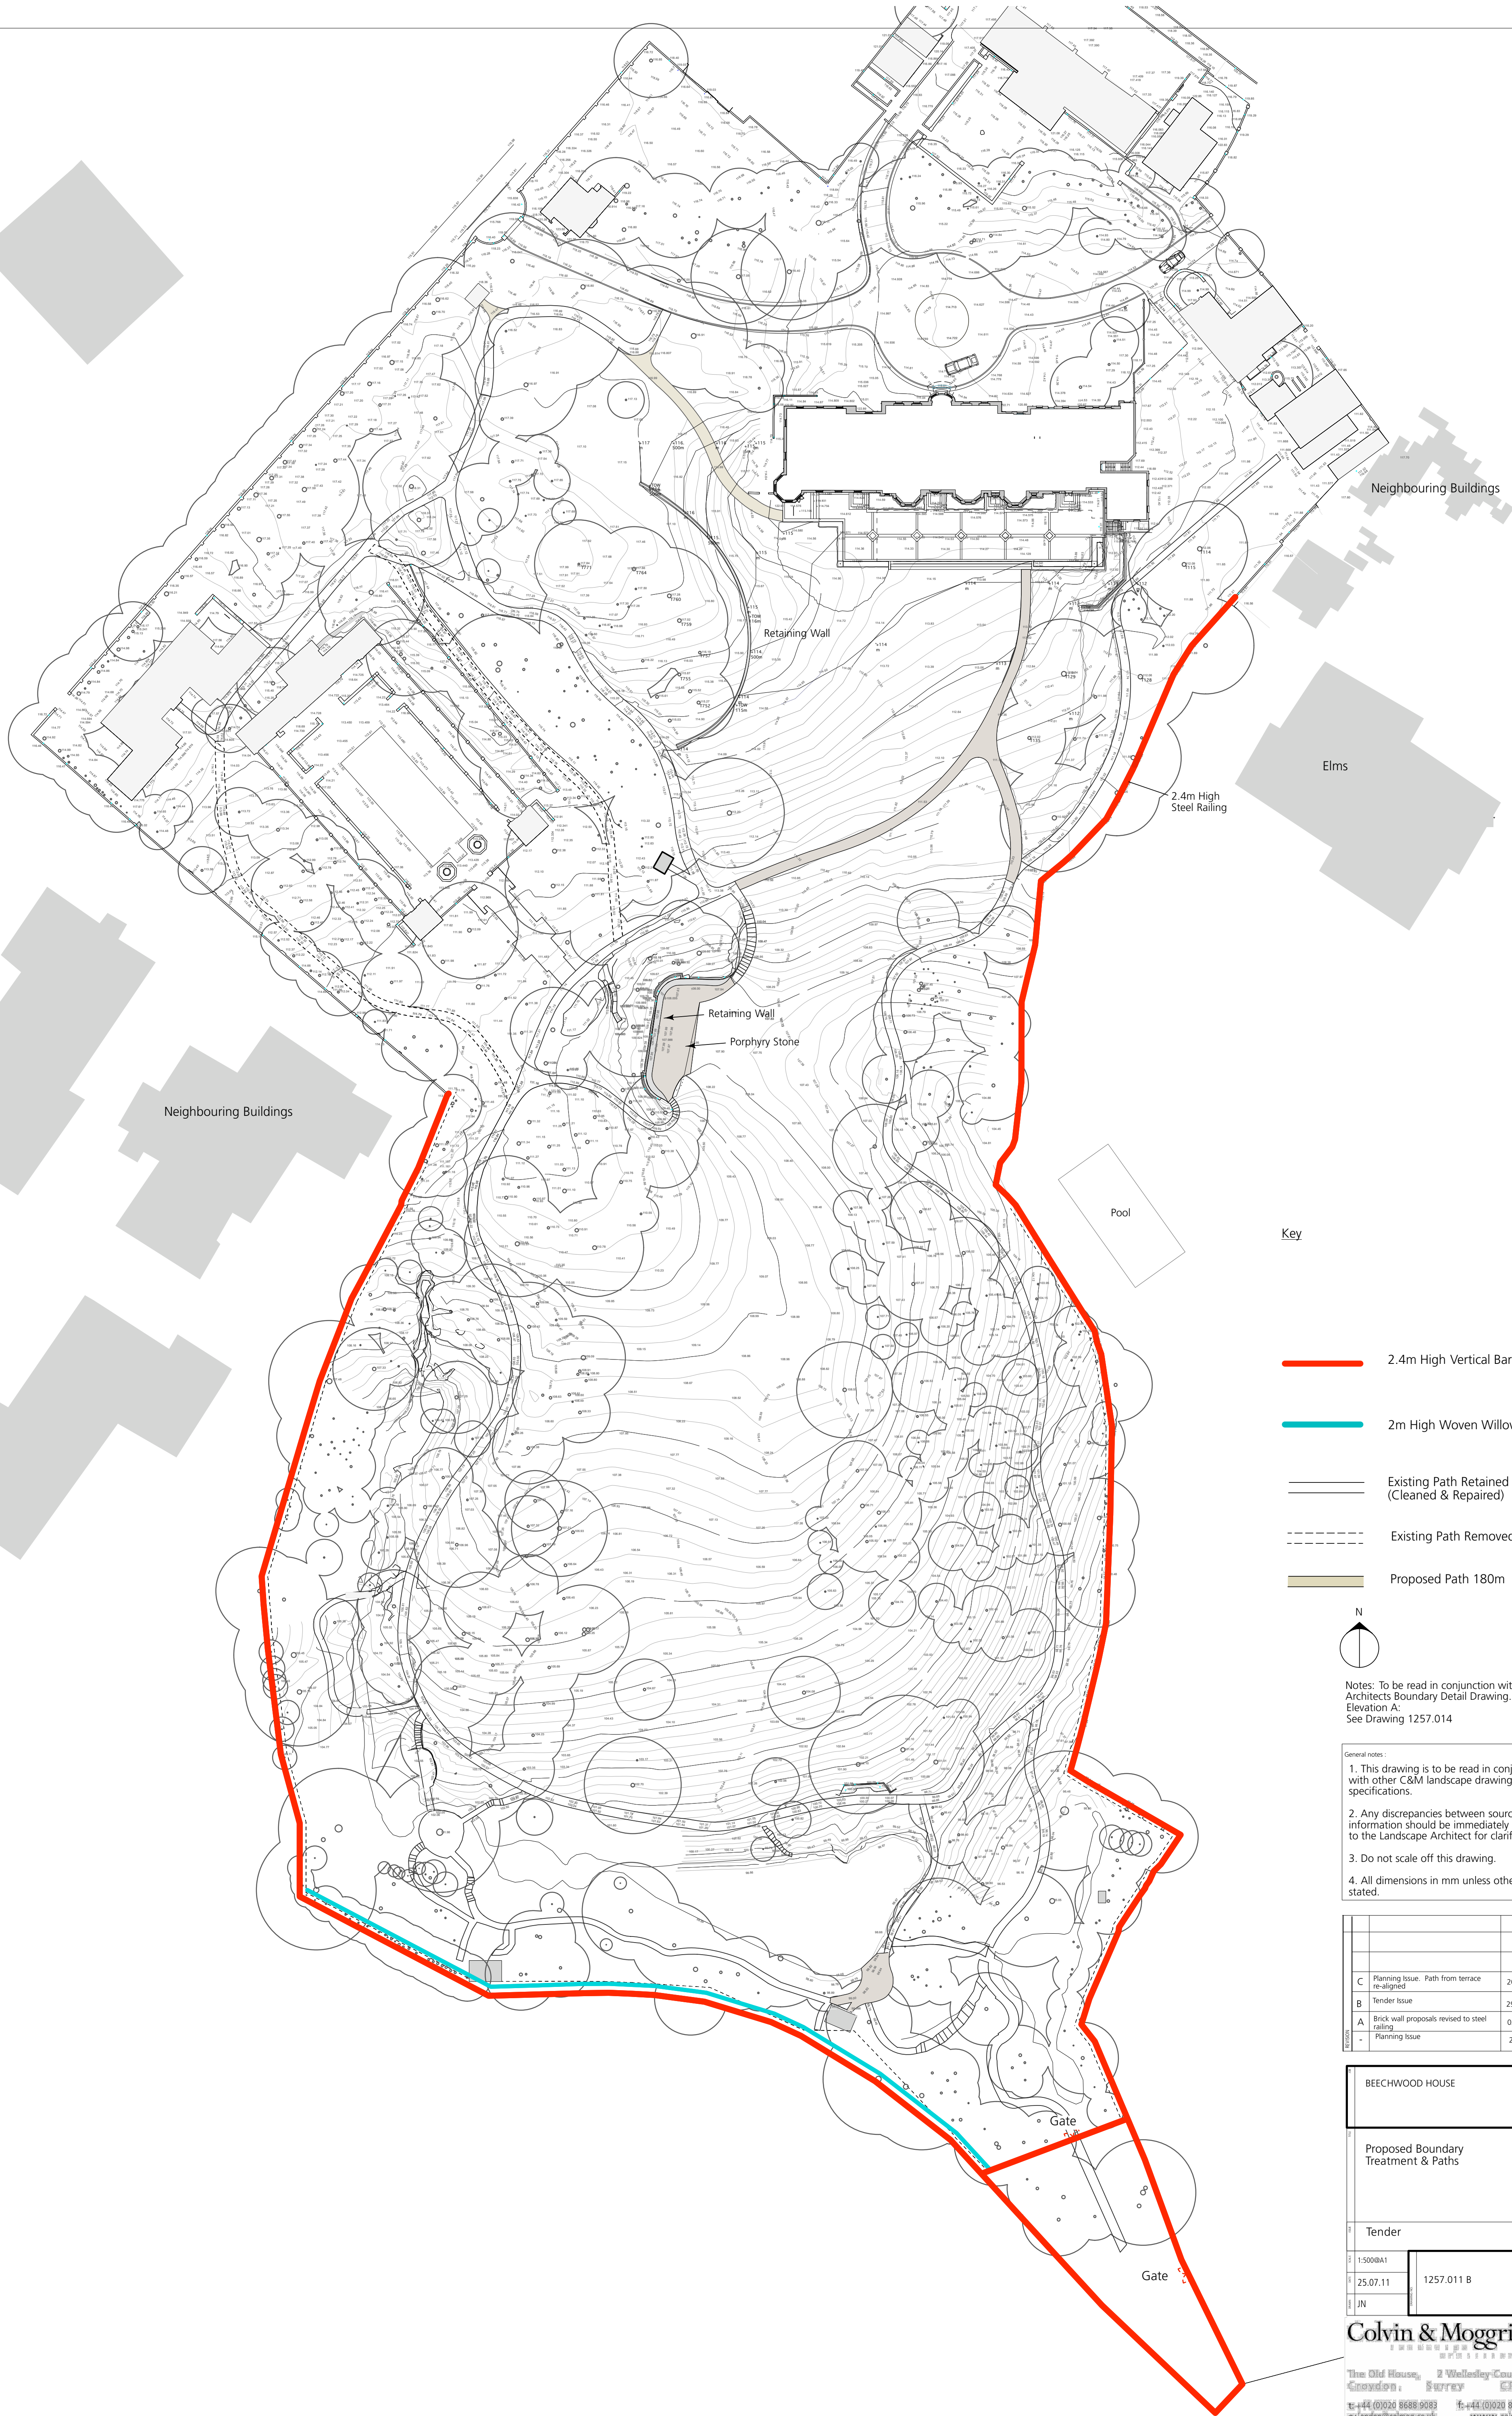

Key

- 2.4m High Vertical Bar Railing
- 2m High Woven Willow Screen
- Existing Path Retained (Cleaned & Repaired)
- Existing Path Removed 197m
- Proposed Path 180m



Notes: To be read in conjunction with Architects Boundary Detail Drawing. Elevation A. See Drawing 1257.014

- General notes :
1. This drawing is to be read in conjunction with other C&M landscape drawings and specifications.
 2. Any discrepancies between sources of information should be immediately notified to the Landscape Architect for clarification.
 3. Do not scale off this drawing.
 4. All dimensions in mm unless otherwise stated.

C	Planning Issue: Path from terrace re-aligned	20.10.11	JN
B	Tender Issue	29.09.11	JN
A	Brick wall proposals revised to steel railing	02.09.11	JN
-	Planning Issue	25.07.11	JN

BEECHWOOD HOUSE

Proposed Boundary Treatment & Paths

Tender

1:500BA1

25.07.11

JN

1257.011 B

Colvin & Moggridge

The Old House, 2 Wellesley Court Road, Godalming, Surrey, GU8 1LE

t: +44 (0)20 8686 9083

f: +44 (0)20 8686 5844

e: london@colmog.co.uk

www.colmog.co.uk