

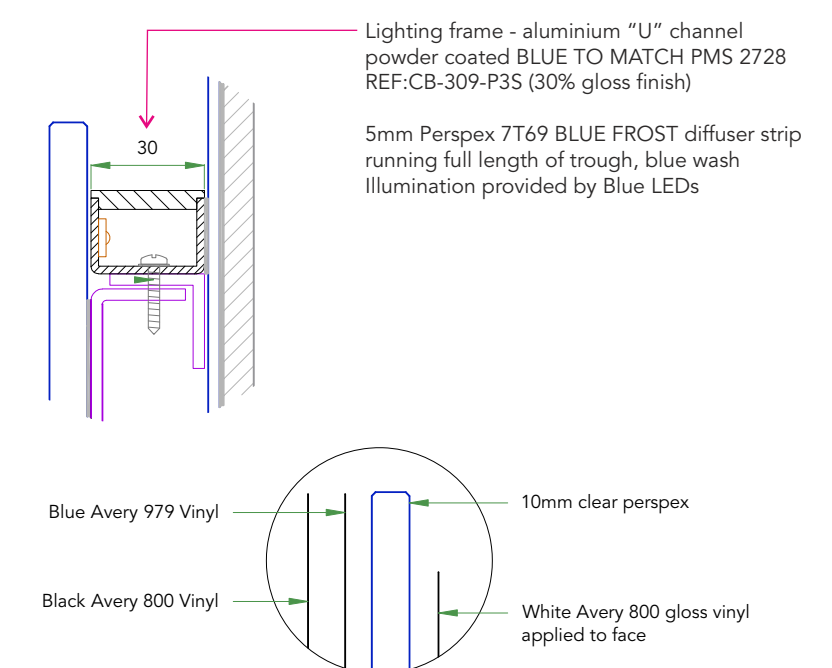
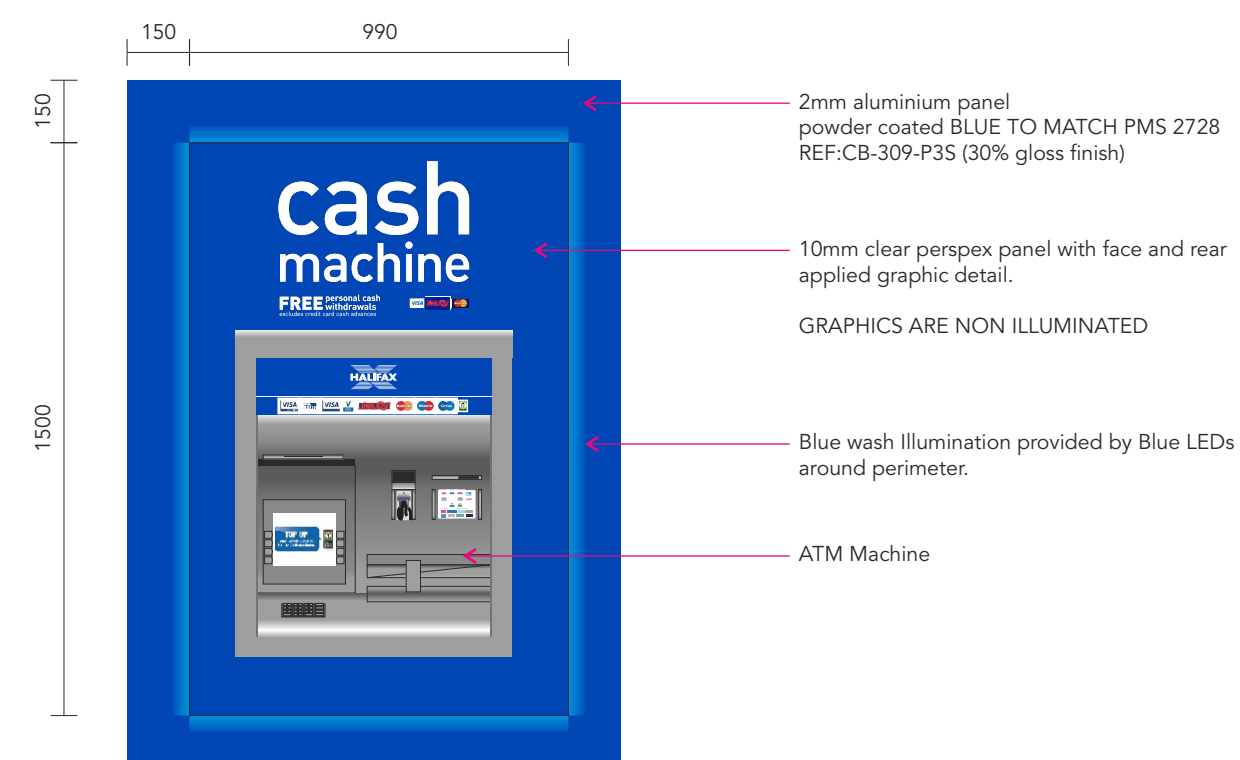


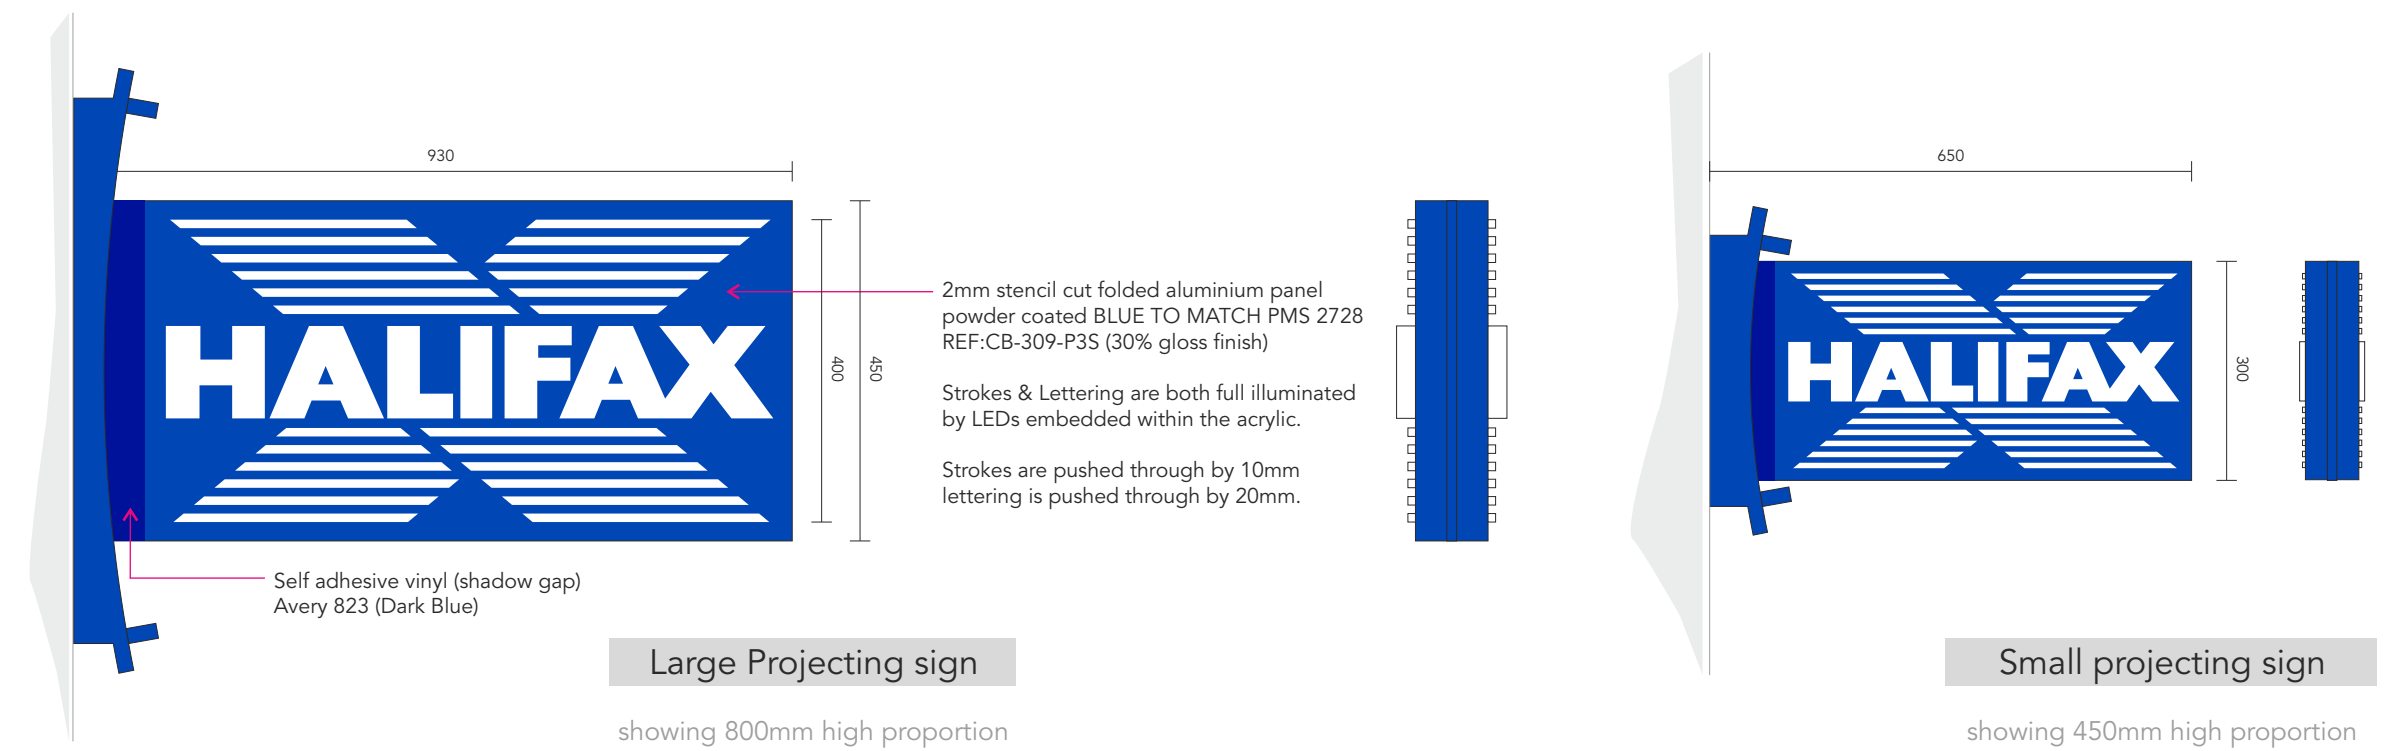

SIGNAGE SPECIFICATION

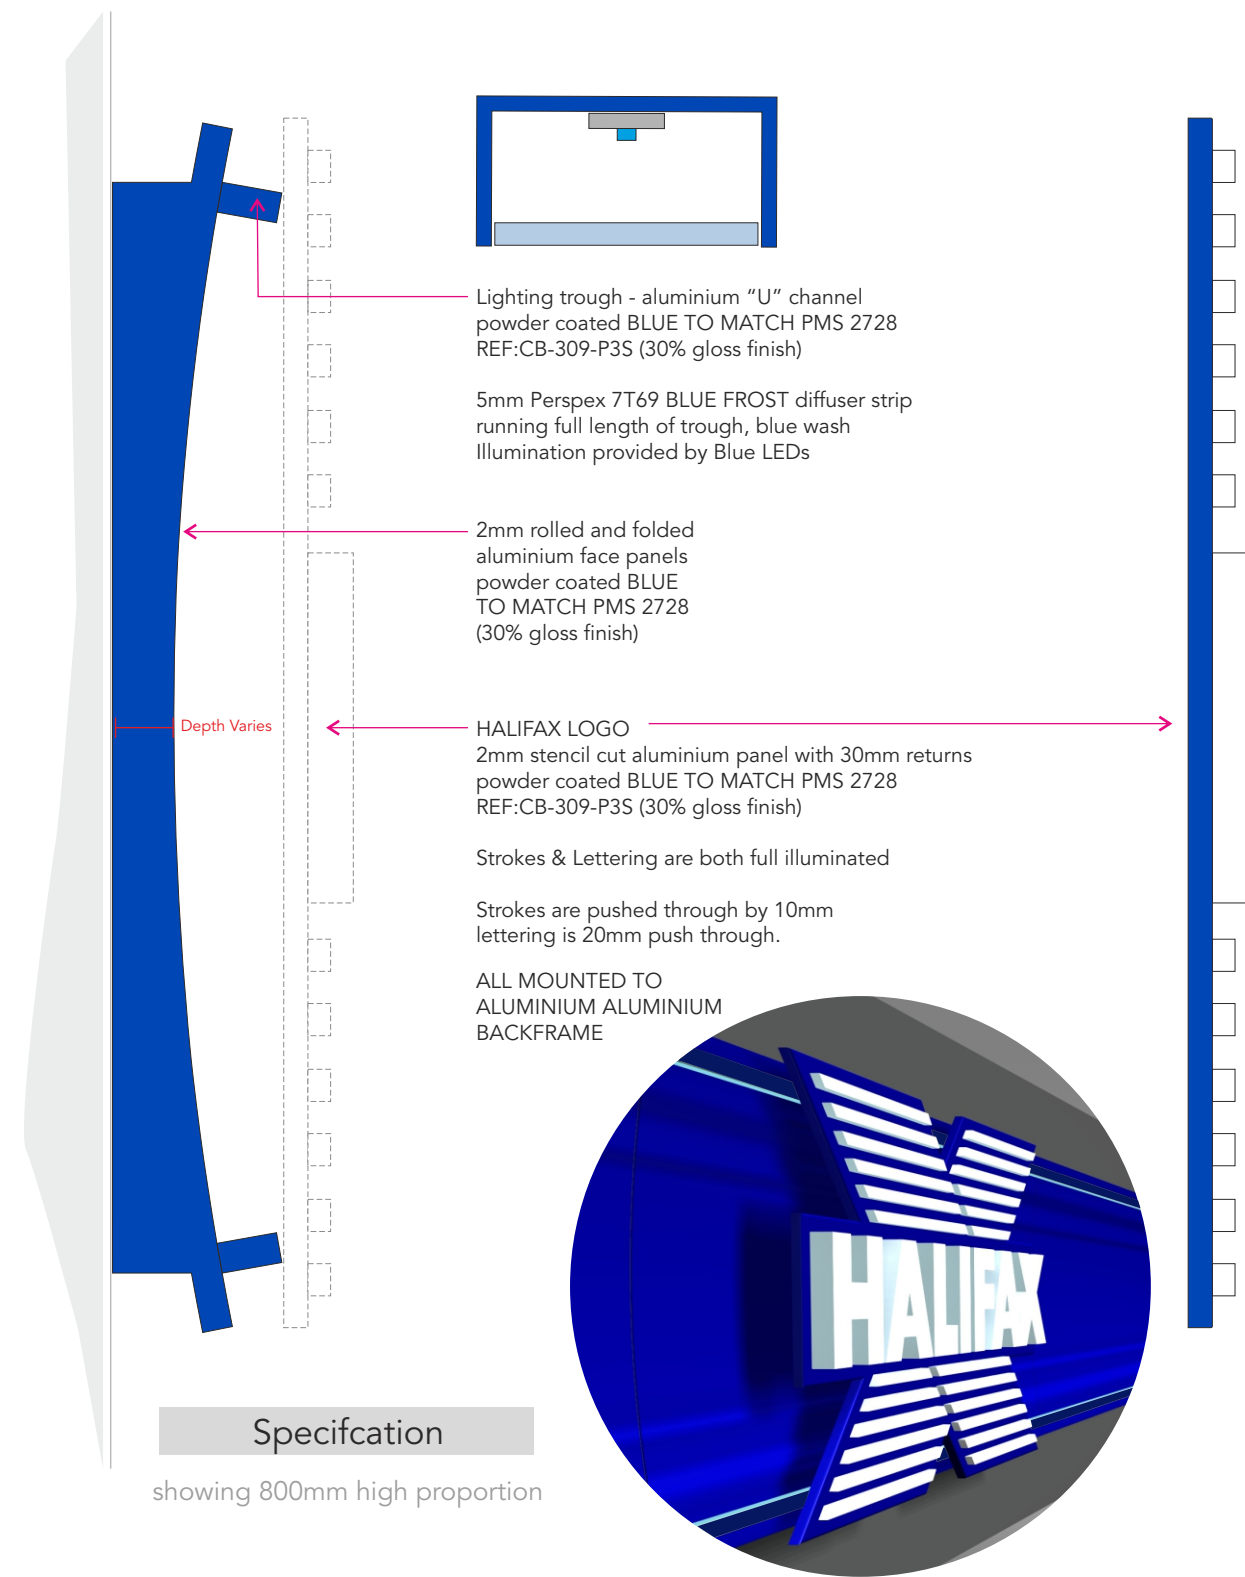

FOR USE ON PLANNING DRAWINGS ONLY

PAGE 1

HALIFAX - DETAILS FOR PLANNING DRAWINGS

SCALE @ A2: NTS
ALL SIZES ARE IN MILLIMETRES

REV A