
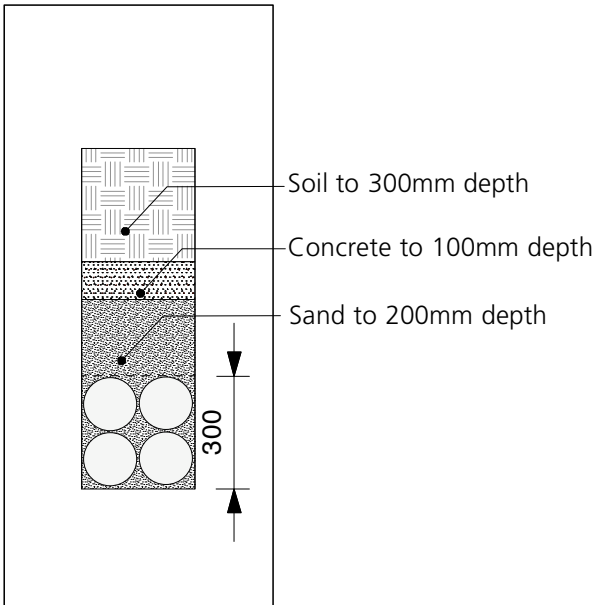


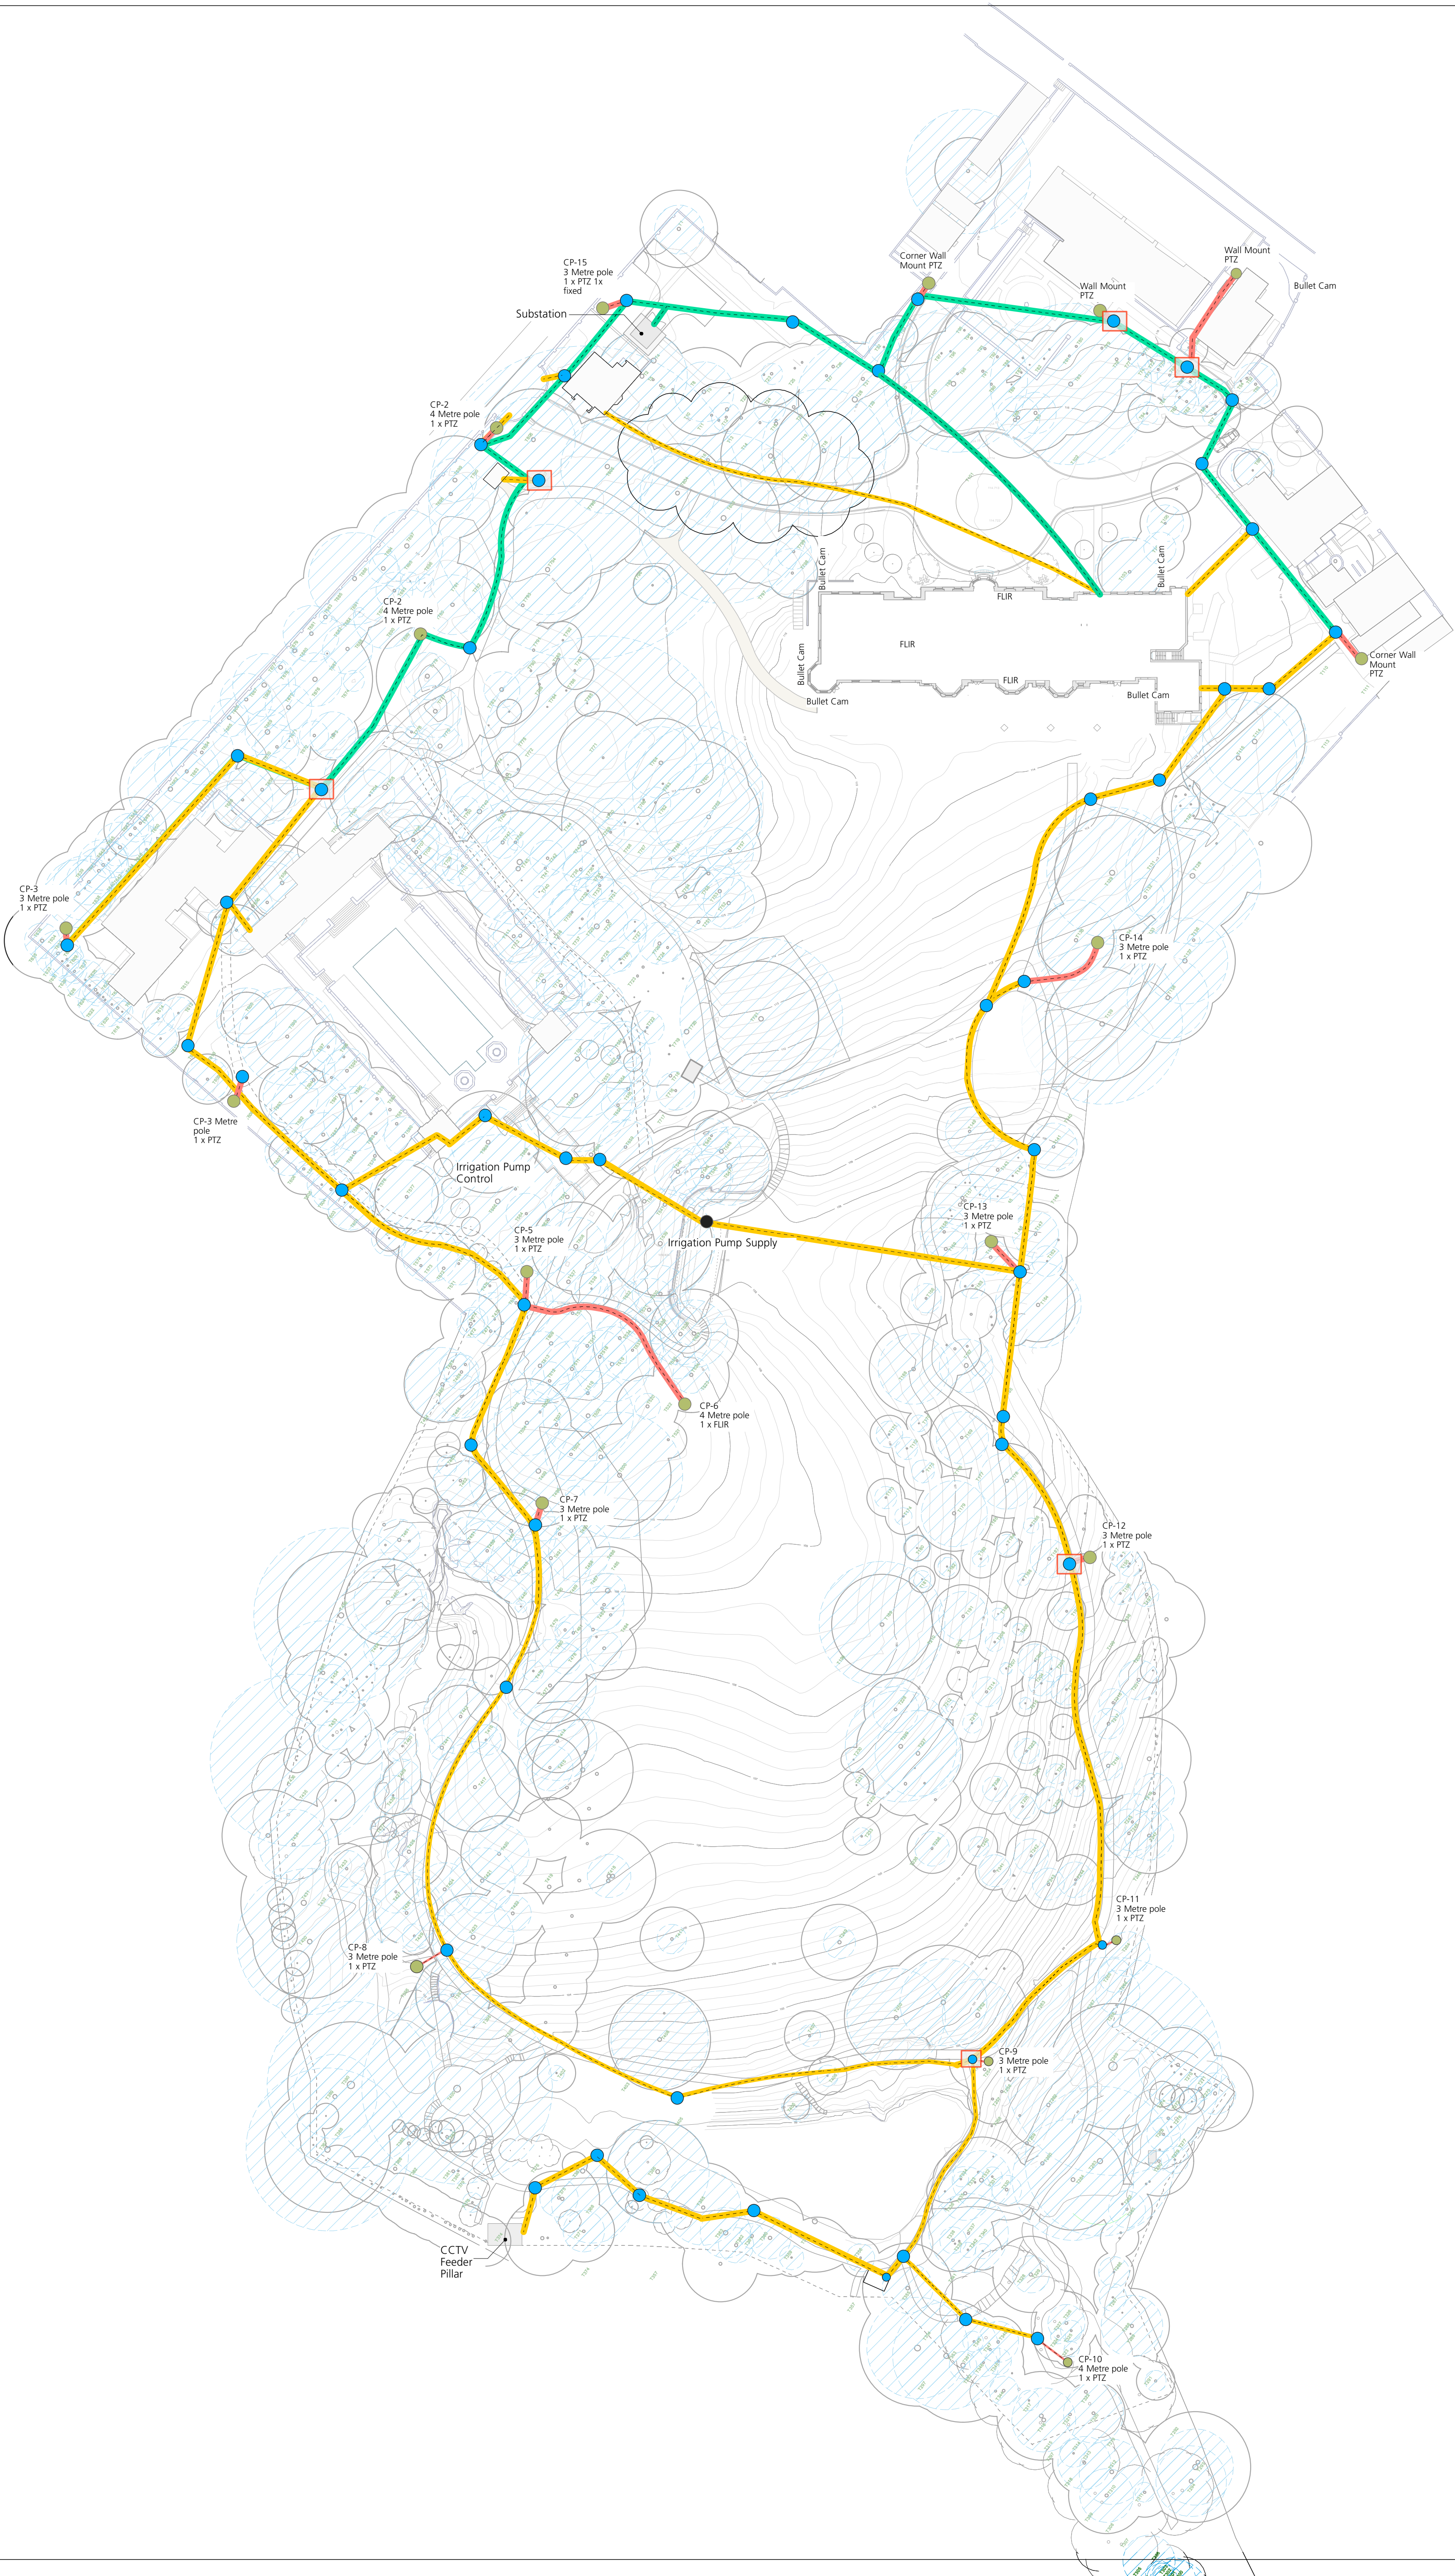

- Key**
- Camera Duct 50mm
 - Trench Route Main Circuit 110mm
 - Data Duct 150mm
 - Chamber
 - IT Chamber
 - Camera with integral cabinet

F	Tender Issue	24.10.11	JN
E	Tender Issue	02.09.11	JN
D	Camera integral with cabinet	13.10.2011	JN
C	Substation Added	11.10.2011	JN
B	Revisions in response to installation comments	10.10.2011	JN
A	Revisions in response to installation comments	27.09.2011	JN

BEECHWOOD HOUSE

Perimeter Power & Duct Work with Root Protection Area

Planning

1:500@A1

27.09.2011

1257.022

Colvin & Moggridge

The Old House, 2 Wellesley Court Road, Croydon, Surrey CR0 1LE

t: +44 (0)20 8668 9083 e: london@colmog.co.uk

f: +44 (0)20 8666 5844 www.colmog.co.uk