


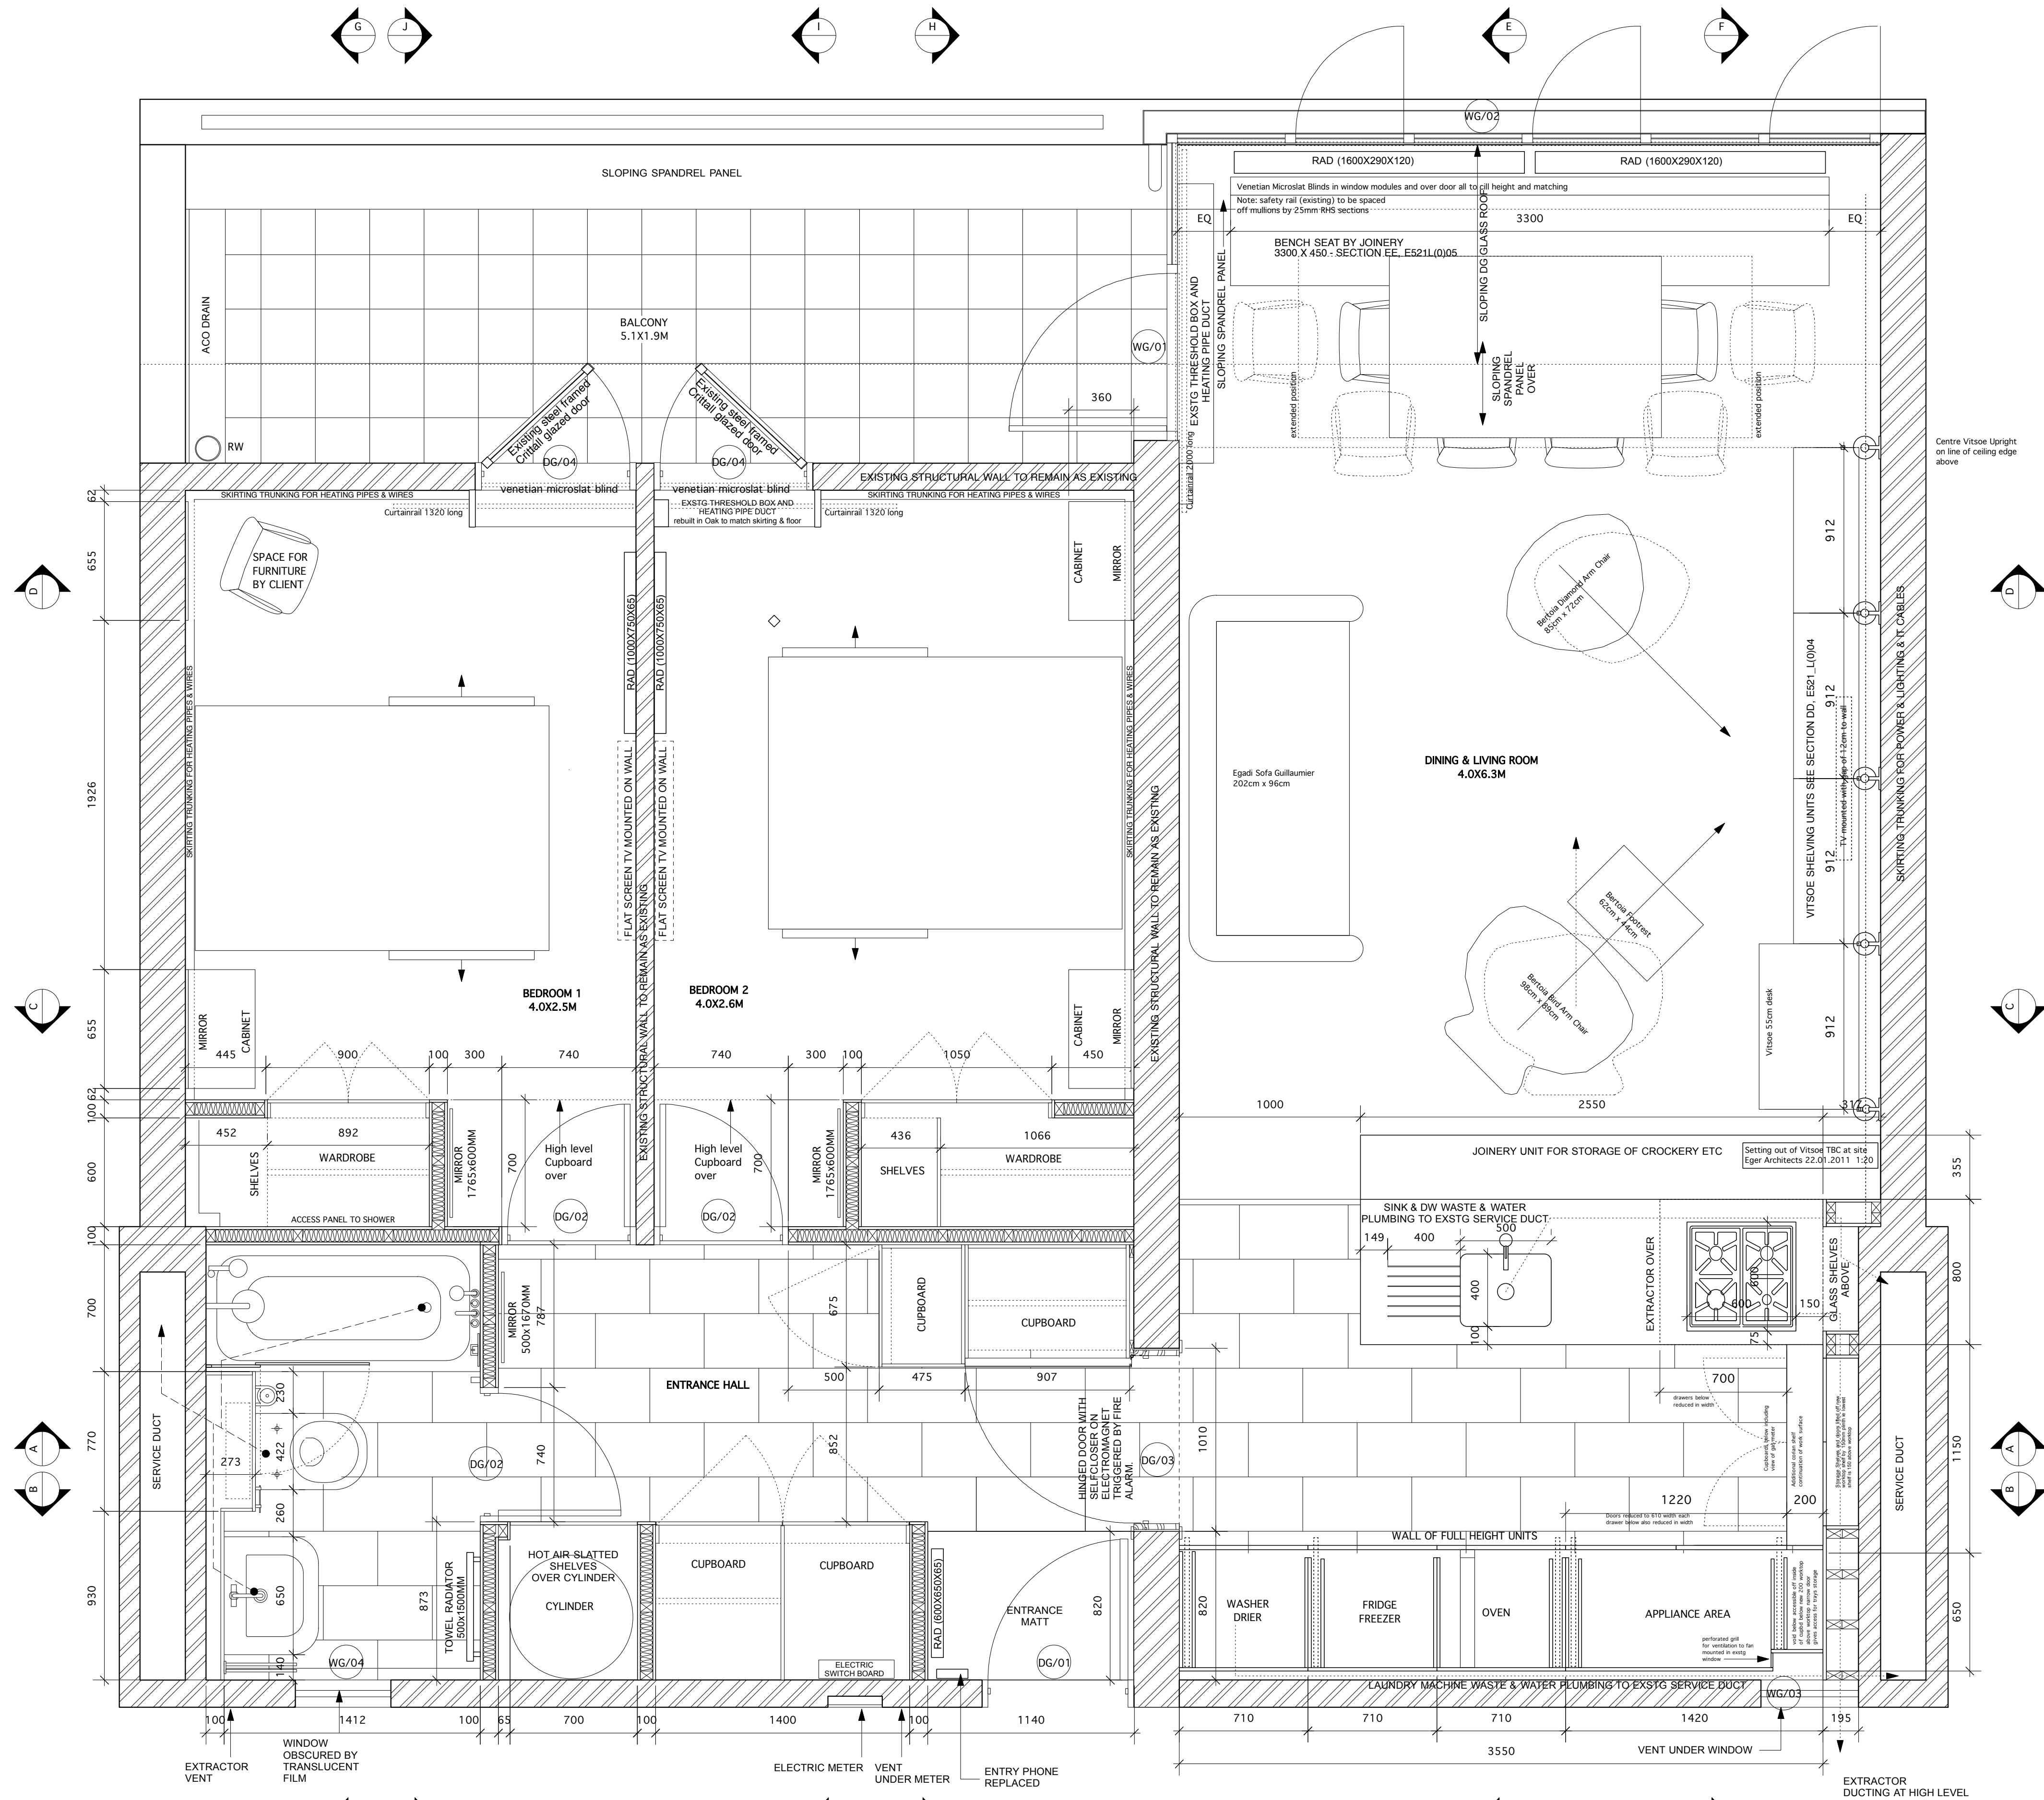

PROPOSED PLAN 1  
Scale: 1:20

| Revision | Date | Notes |
|----------|------|-------|
|          |      |       |
|          |      |       |
PROJECT: 28 O'DONNELL COURT, BRUNSWICK CENTRE WC1N 1AQ  
DRAWING TITLE: Plan as existing

SCALE: 1:20  
DRAWING NO: E521\_L(0)02Existg.  
REVISION  
DATE: 14/08/2011  
DRAWN: JE  
CHECKED: JE

DO NOT SCALE OFF DRAWINGS. ALL DIMENSIONS GIVEN ARE NOMINAL AND MUST BE CHECKED ON SITE. ALL DRAWINGS ARE COPYRIGHT OF EGER ARCHITECTS AND CANNOT BE REPRODUCED WITHOUT WRITTEN CONSENT FROM EGER ARCHITECTS.

**EGER**  
ARCHITECTS  
2 D'EYNSFORD ROAD  
LONDON SE5 7EB  
TEL. 020-7701 6771  
FAX. 020-7708 5716  
design@egerarchitects.com