


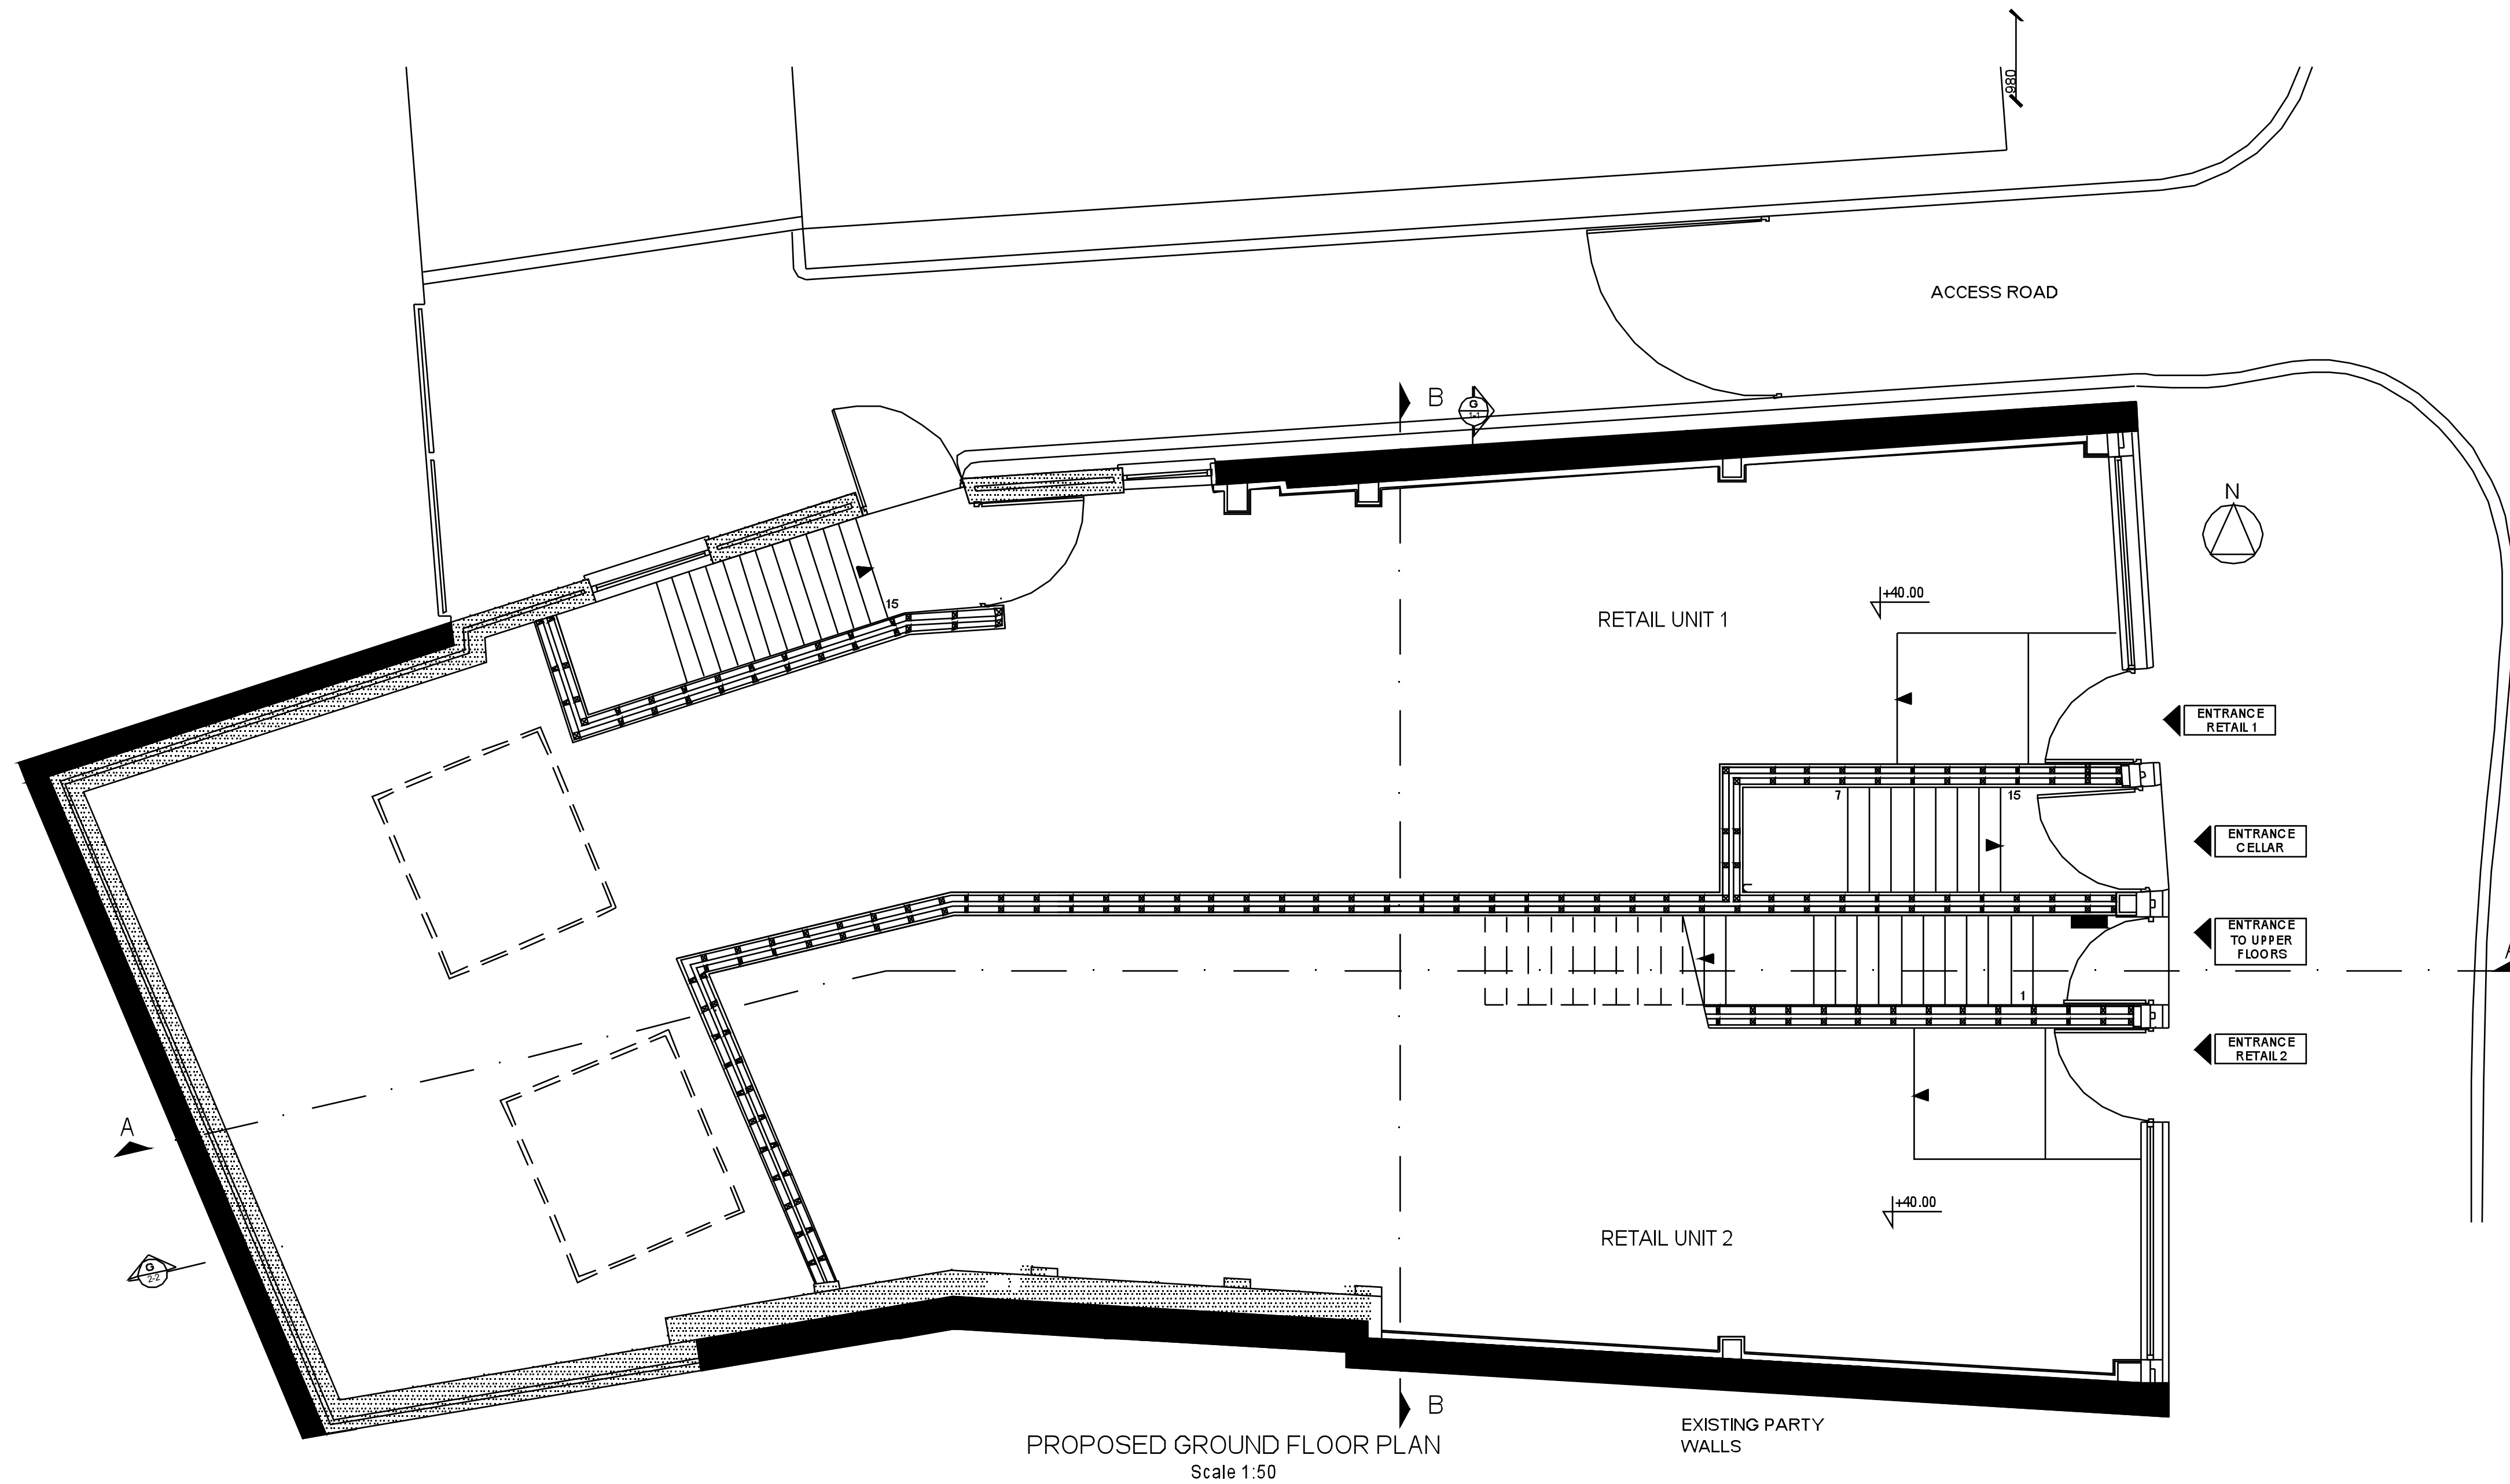

11-13 CAMDEN HIGH STREET

LONDON

DATE	17-10-2011
FILE	0001_11-13 Camden High Street.dwg
LAYOUT	1
SCALE	1:50

PROPOSED

GROUND FLOOR PLAN

DRAWING NR.: 0001/02

#	Date	REVISION
0		
1		
2		
3		
4		
5		
6		
7		
8		
9		