

General notes


Copyright owned by **smok**
Do not scale from this drawing

This drawing is to be read in conjunction with all other architectural, structural, building services and specialist drawings

All dimensions are to be checked on site prior to commencing the construction of any element of the works or manufacture of any elements

Any discrepancies between the drawing and site conditions/dimensions, any errors or omissions are to be brought to the attention of the architect for clarification prior to proceeding with construction of the element of work.

All dimensions are in millimeters
All construction to comply with all current British Standards and Buidling Regulations requirements.

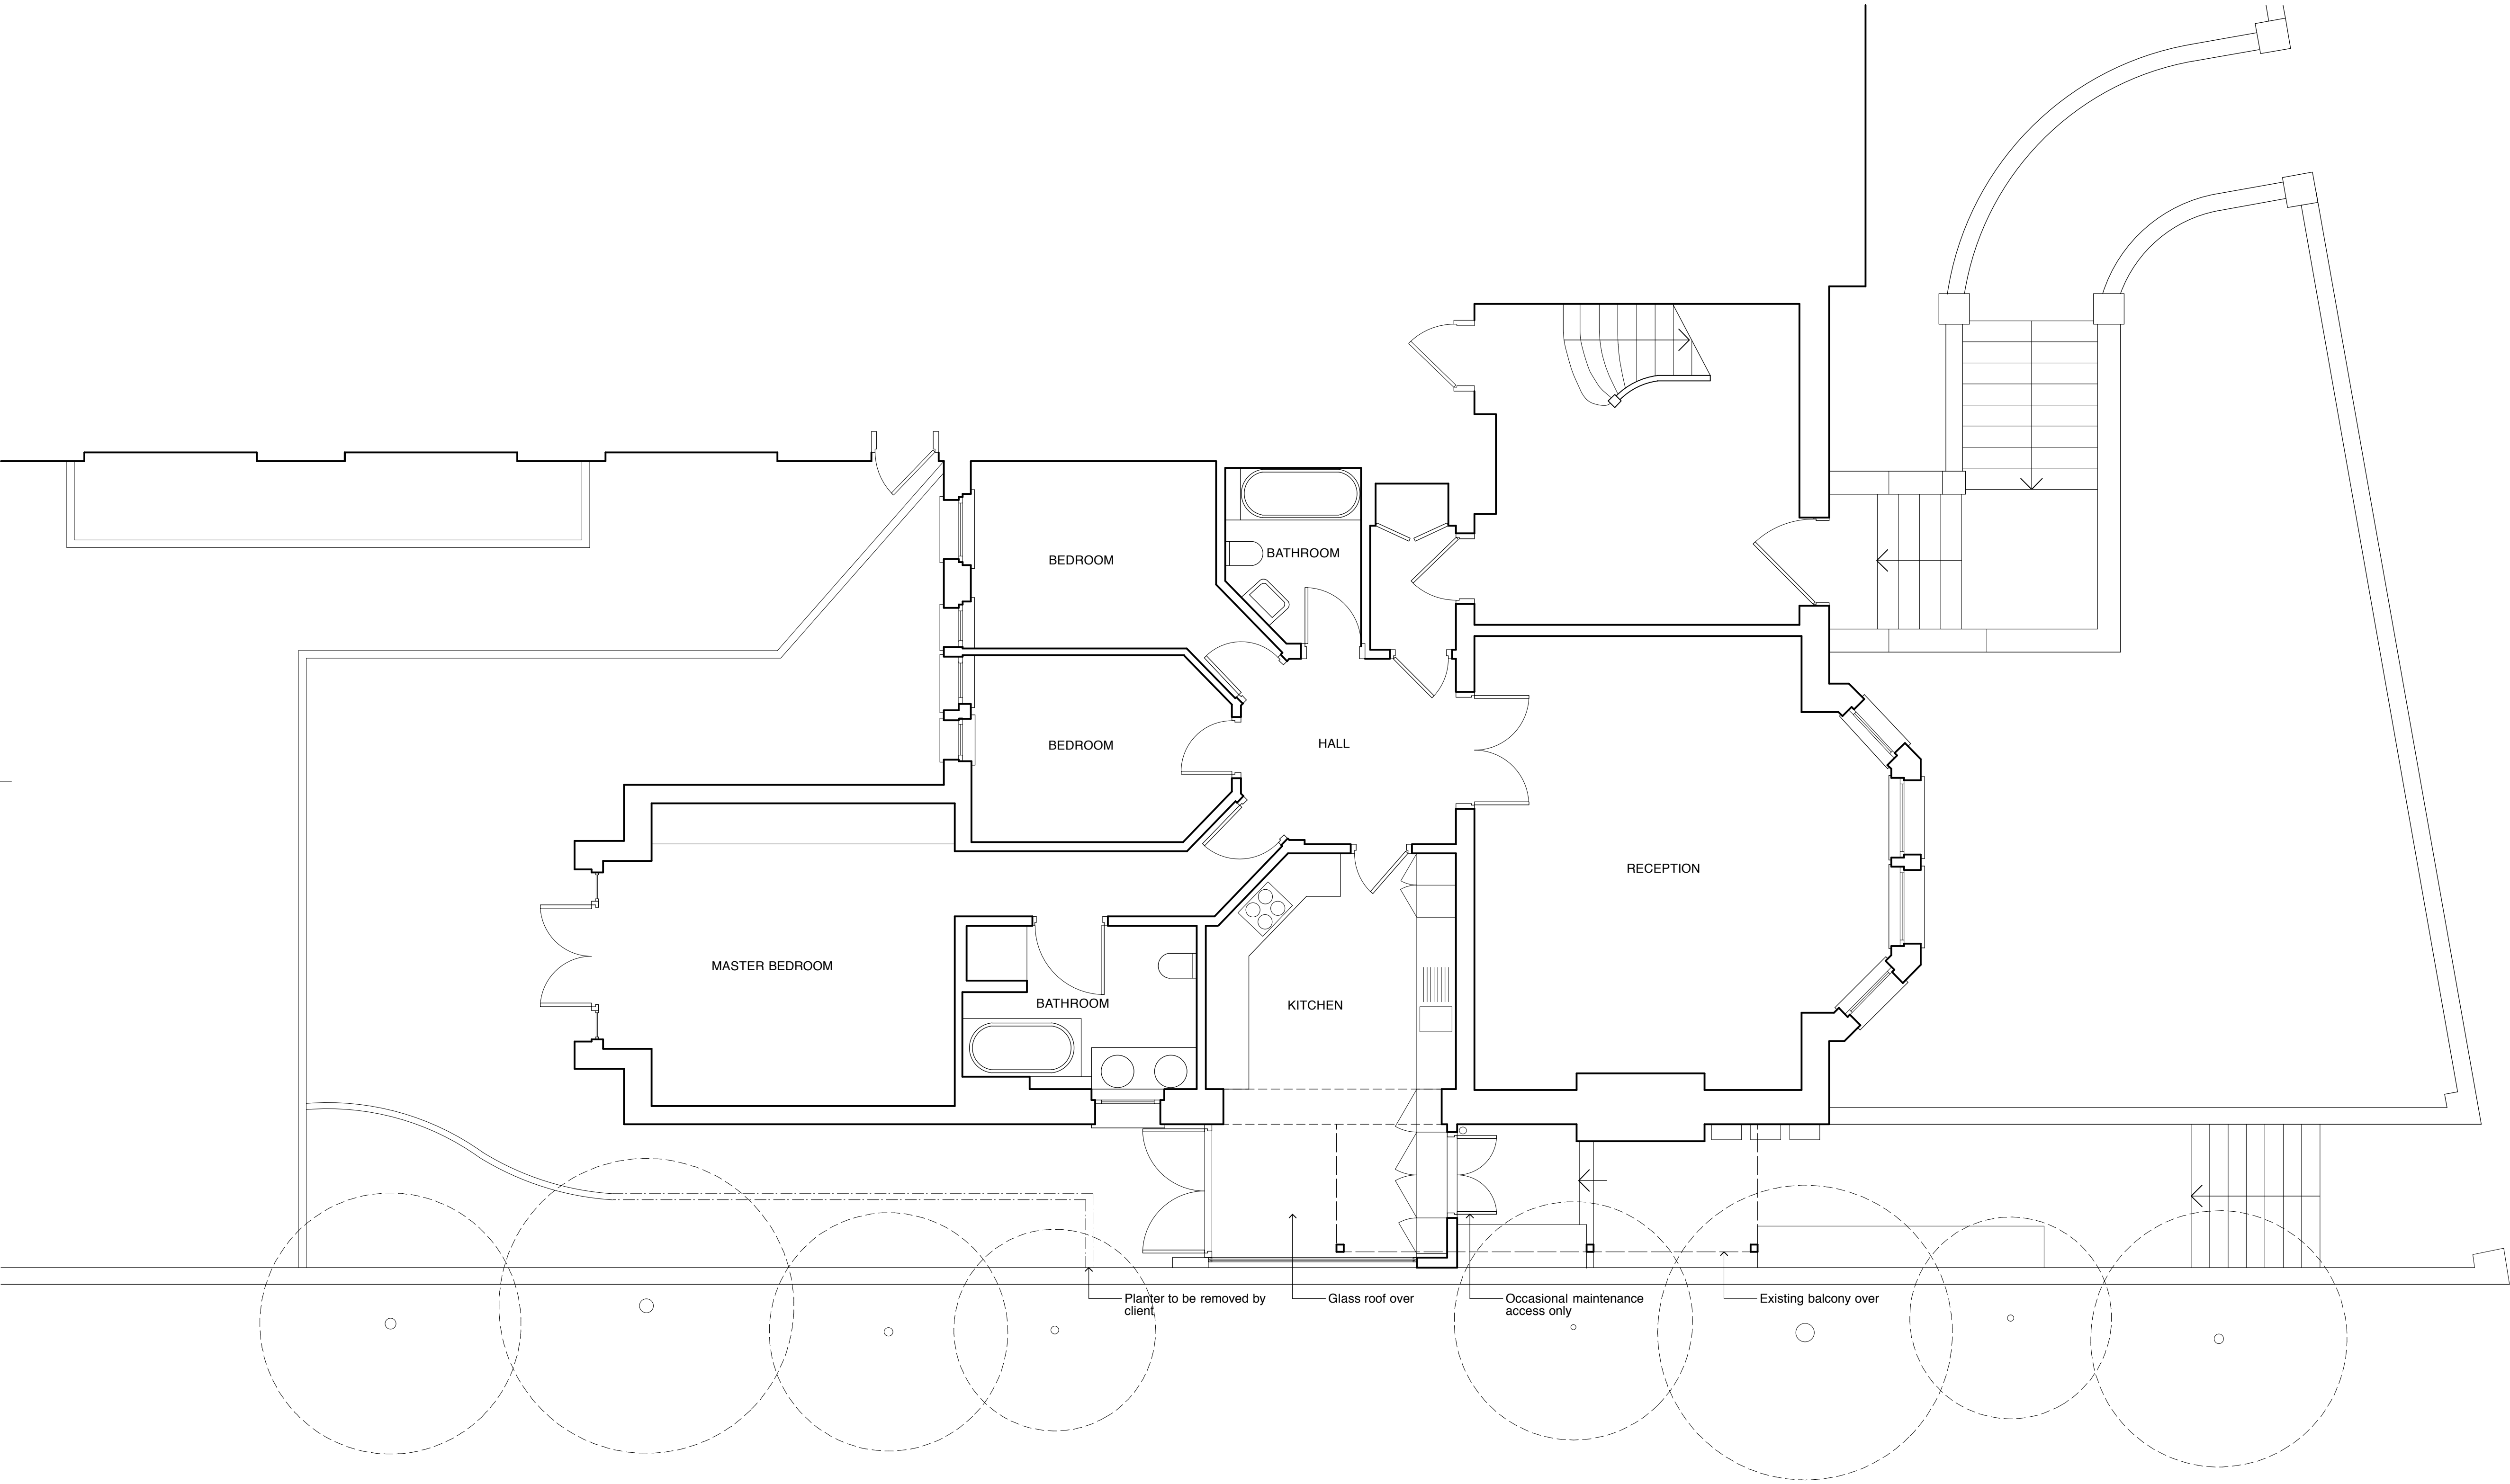

P1	ISSUED FOR PLANNING	24 Oct 2011
REVISION	DESCRIPTION	DATE
DRAWING	Proposed Plan	1:50 @ A1 SCALE 1:100 @ A3
DATE	Oct 2011	DRAWN EA
PROJECT	Flat 2 3 Nutley Tce London NW3 5BX	CADFILE 141_PL_003
CLIENT	Ann James	N

DRAWING No	141_PL_006	Rev: P1
STATUS	PLANNING APPROVAL	
<div>smok</div> <div>Unit 13, 93 Shepperton Road, London N1 7BJ</div> <div>Tel: 020 3393 3022 email: info@smok.co.uk</div>		