

IMPORTANT NOTE:

ALL DIMENSIONS AND LEVELS SHOWN ON THIS DRAWING ARE TO BE CHECKED BY THE CONTRACTOR/MANUFACTURER PRIOR TO THE COMMENCEMENT OF ANY WORKS ON SITE OR THE MANUFACTURE OF ANY SITE COMPONENTS.



THIS DRAWING IS NOT TO BE SCALED.

DIMENSIONS ARE INDICATED IN MILLIMETRES UNLESS CLEARLY STATED OTHERWISE.


COPYRIGHT OF THIS DRAWING BELONGS SOLELY TO CUBE PSL.

LIMITATIONS & THIRD PARTY CLAUSE:

WHERE PARTS OF THE PROPERTY WERE COVERED OR INACCESSIBLE AT TIME OF SURVEY POSITIONS OF ELEMENTS ARE MARKED "ASSUMED" ACCORDINGLY.

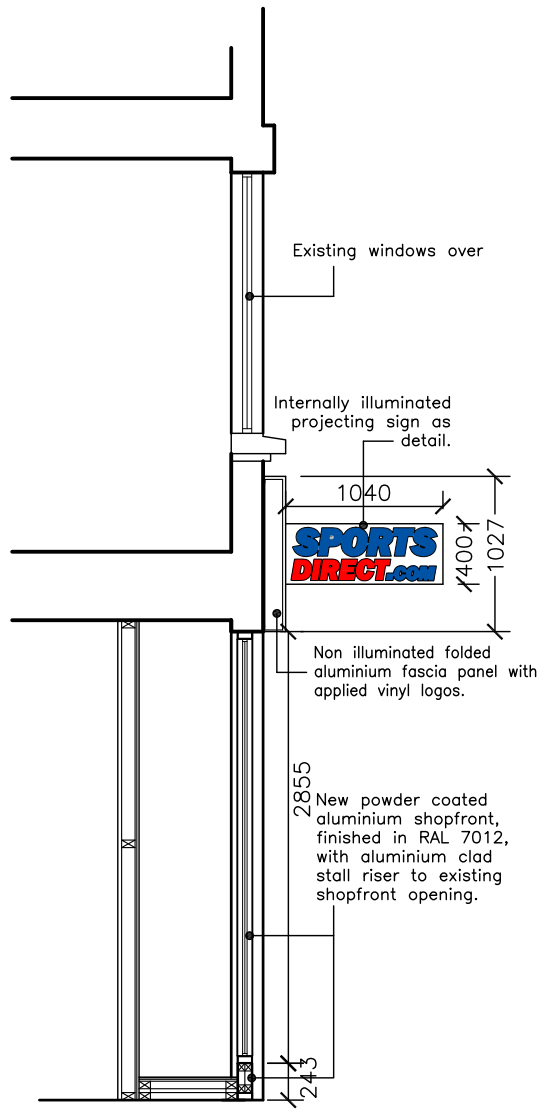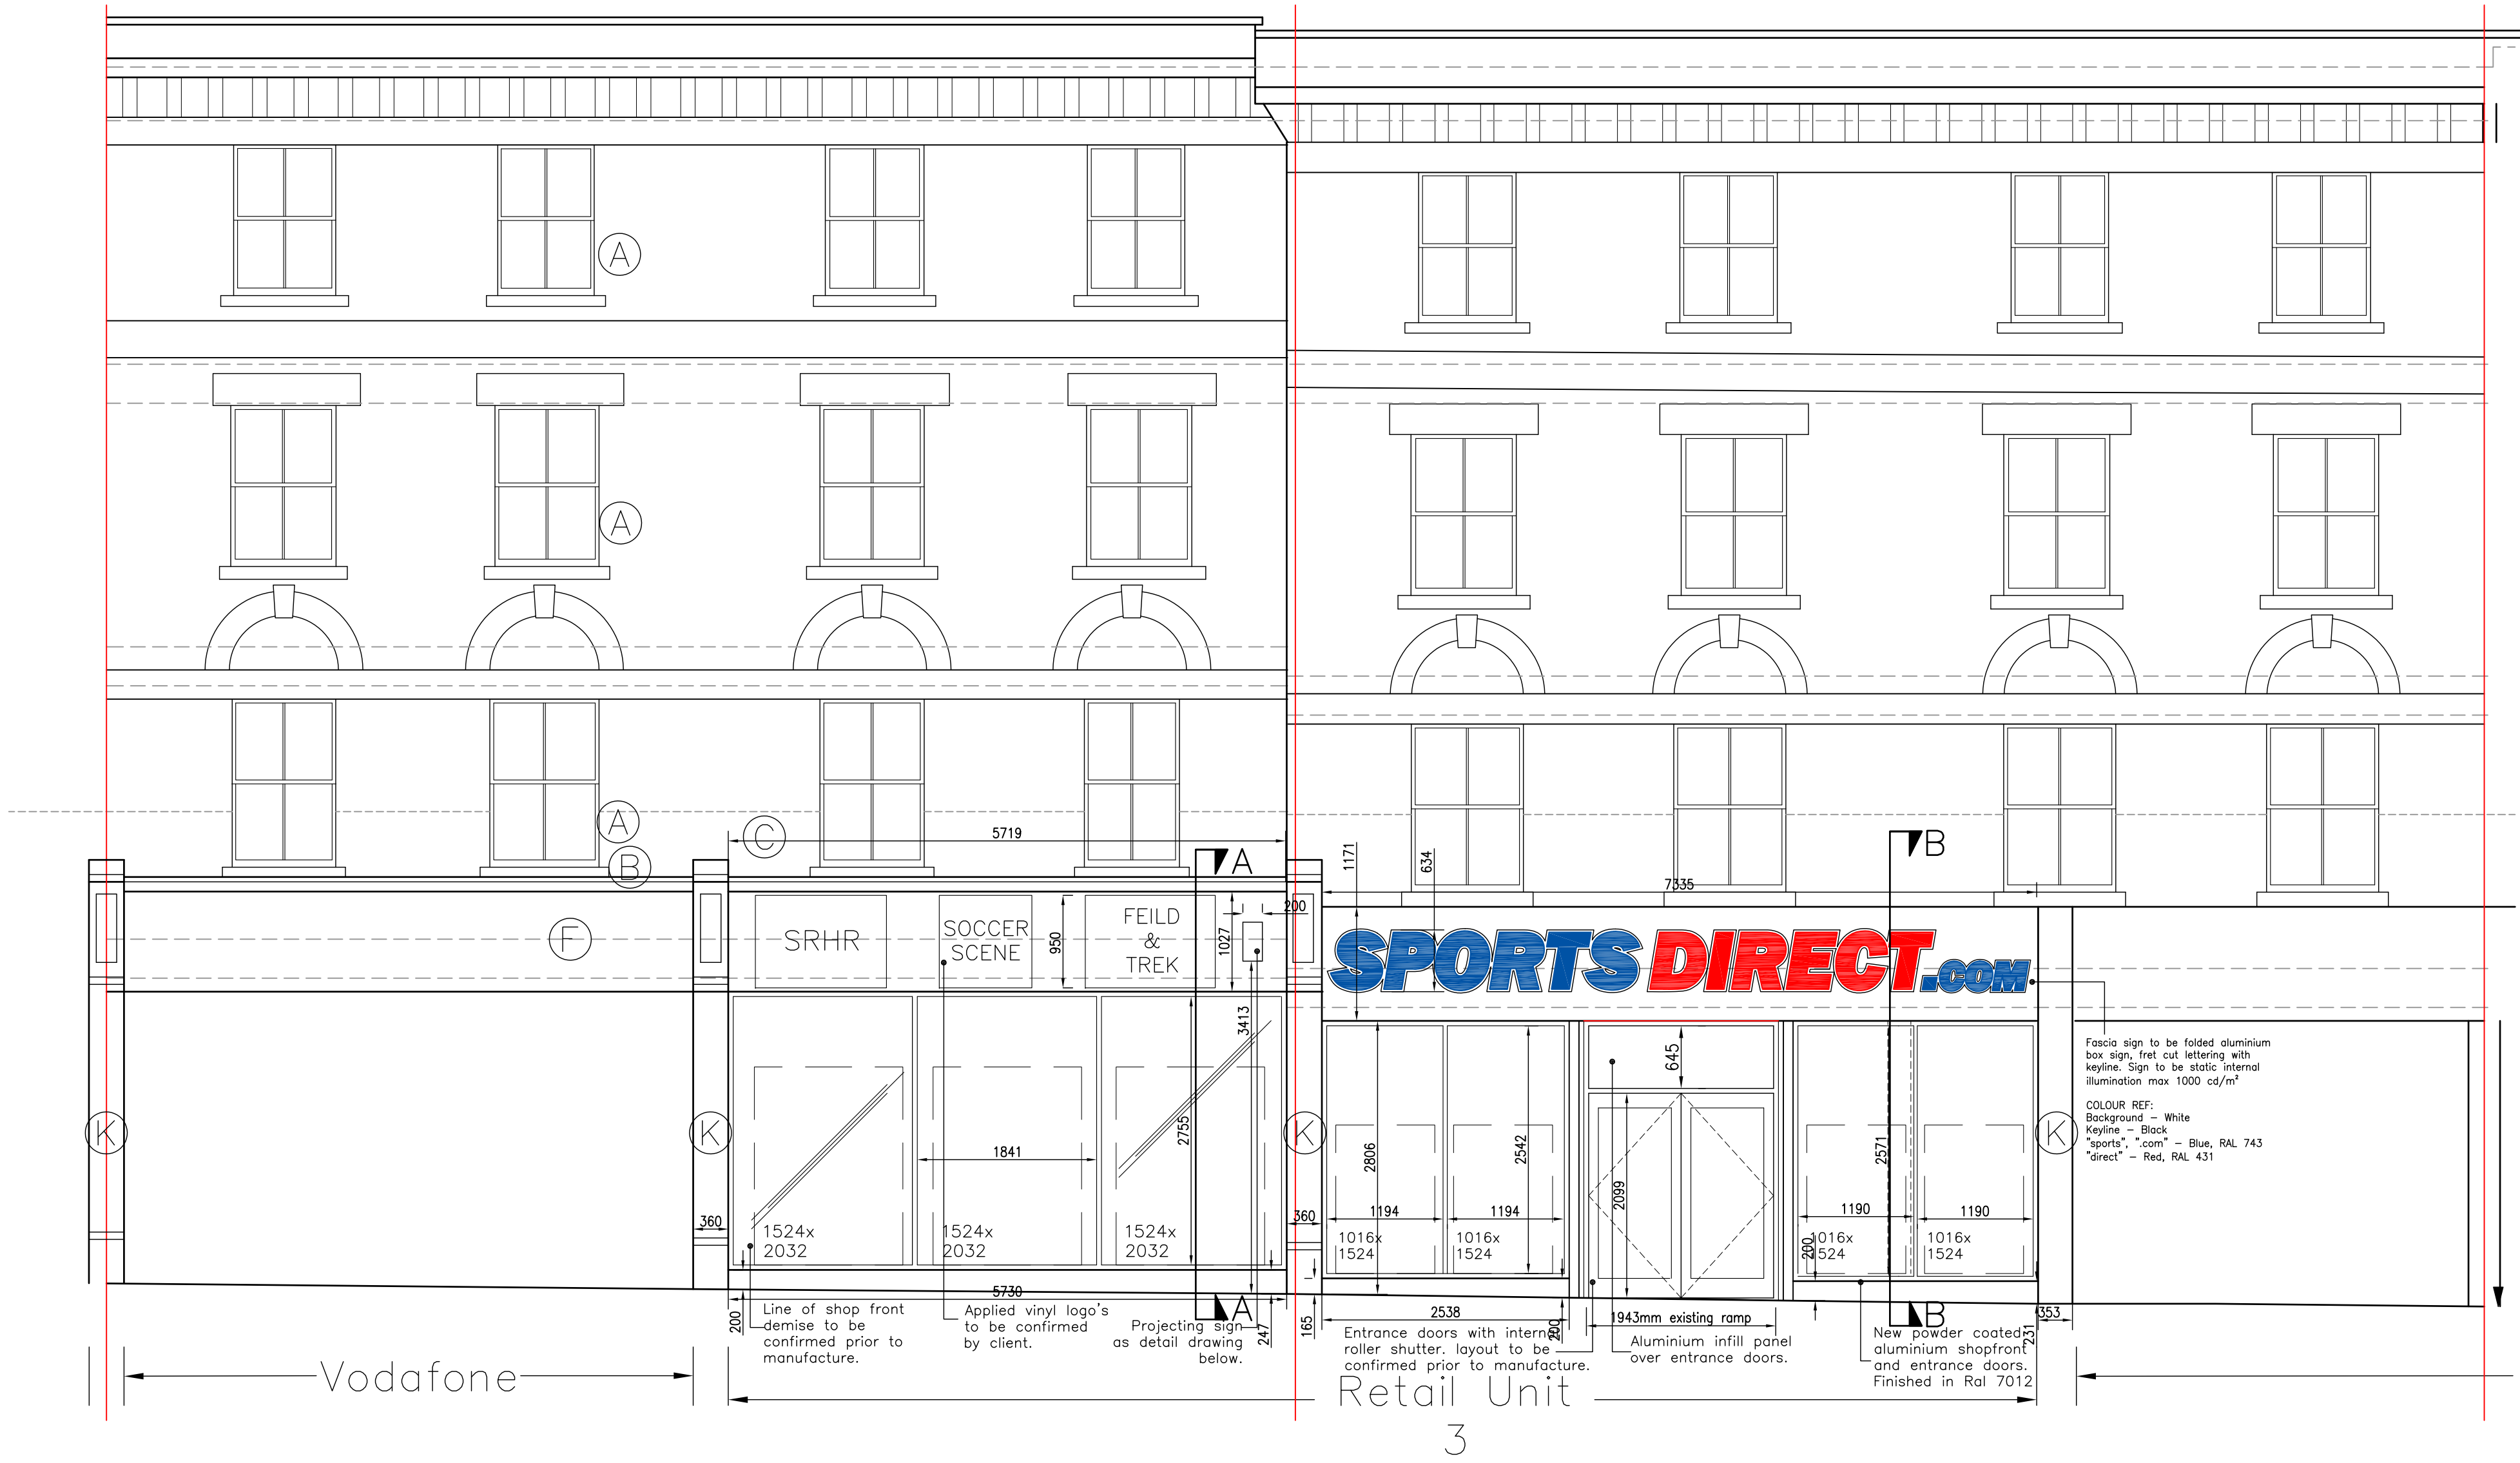


Section A
1:50 scale

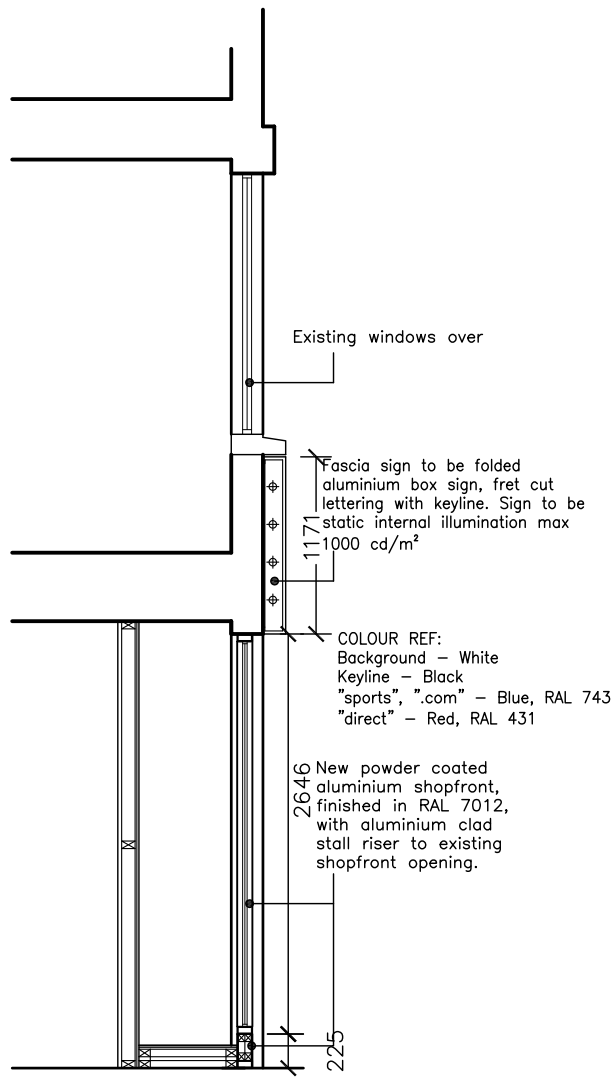

Section B
1:50 Scale

Kilburn High Road Elevation 1:50

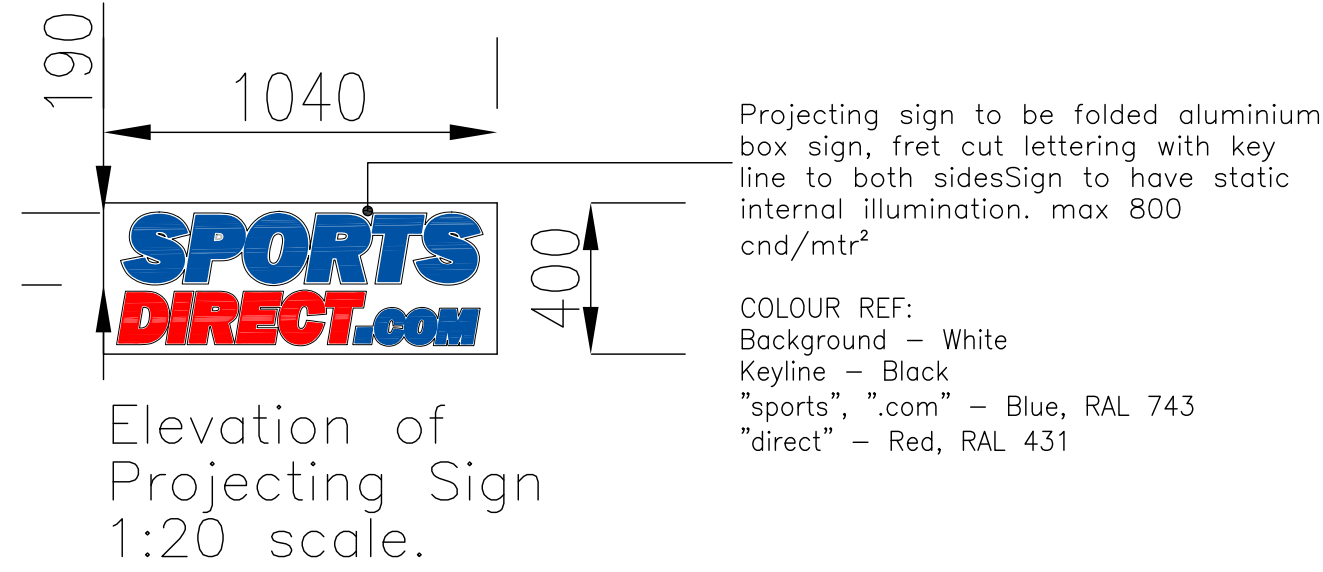

G Detail sections added to shopfront. DL 26.10.11
F. Cladding panel over entrance doors. DL 19.10.11
E. Vinyl logo sizes amended. DL 17.10.11
D. Projecting sign indicated, site check dims added DL 13.10.11
C. Left hand glazing amended. shop front to be confirmed prior to manufacture. DL 07.10.11
B. Elevation updated with logo panels indicated. DL 04.10.11
A. Elevation updated as GA plan, posters indicated. DL 31.08.11

Project	
KILBURN HIGH ROAD LONDON, NW6	
Title	
PRELIMINARY ELEVATION & SIGNAGE PROPOSAL	
Client	
SPORTSDIRECT.com RETAIL LTD	
Scale	1:50 © A1
Drawn	DL CHECKED
Date	06.07.11
Unit 502 Birchwood One Business Park, Dewhurst Road, Birchwood, Warrington, W3 7BS T: 01925 831710 F: 01925 839129 E: dlang@cubepl.co.uk www.cubepl.co.uk	
Drawing Number CPS/11/027/008G	

PROPOSED