




DETAIL SECTION A-A
SCALE 1:5

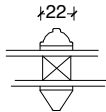


DETAIL SECTION B-B
SCALE 1:5

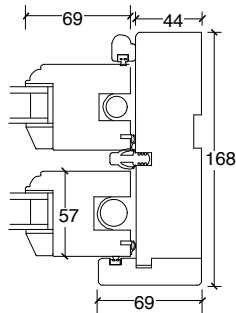


DETAIL SECTION C-C
SCALE 1:5

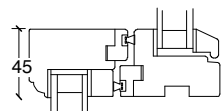

DETAIL SECTION D-D
SCALE 1:5

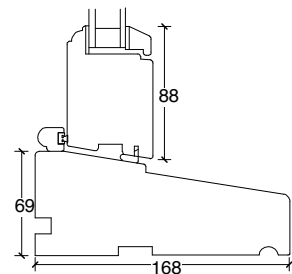


DETAIL SECTION E-E
SCALE 1:5

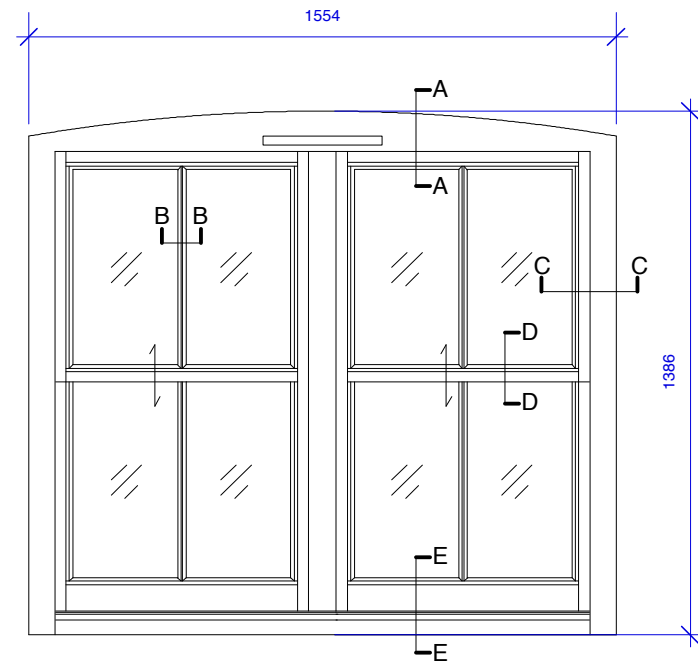


TYPE A (2 No.)
Timber frame.
2 x 4mm glazing
with 16mm cavity.

SCALE 1:20

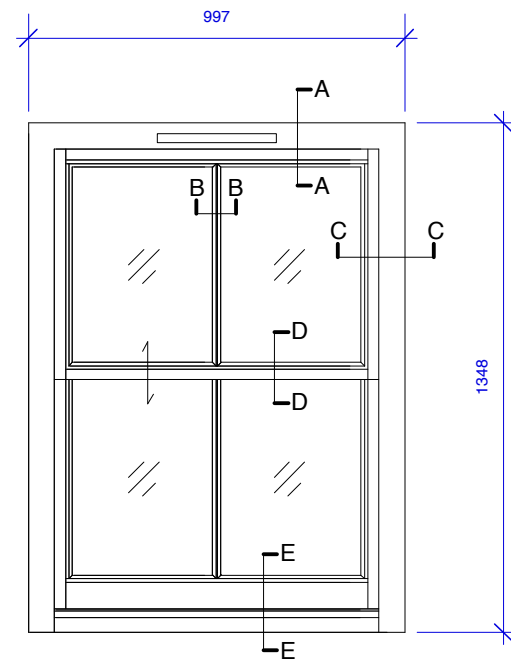

TYPE C (2 No.)
Timber frame.
2 x 4mm glazing
with 16mm cavity.

SCALE 1:20

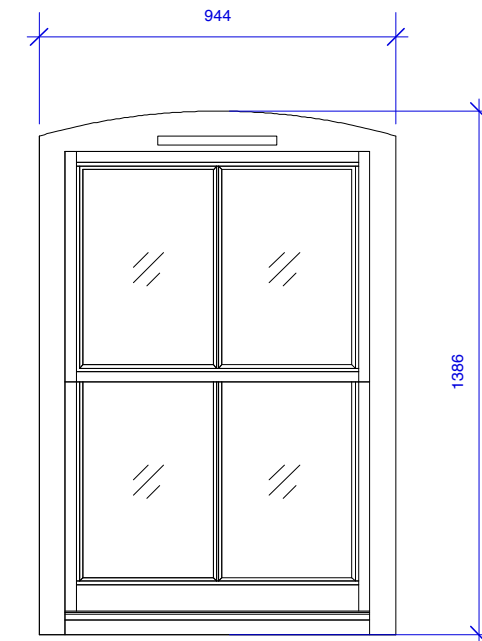

TYPE B (1 No.)
Timber frame.
Obscure double glazing.
Non-opening.

SCALE 1:20

NOTES:
All dimensions are indicative only and must be checked
and remeasured on site.

SPECIFICATION:
- Supplier must be FENSA registered.
- Windows to comply with current Building Regulations.
- Timber frames to be tanalized or other rot prevention treatment.
- Full factory finish paint-stain system.
- Glazing to be sealed double glazed units and argon filled.
- Trickle ventilators to head of windows.
- Sashes hung on spring or spiral balances.
- Sash lifts to bottom sash and ventlock.
- Restrictor to top sash.

12-13 KINGS MEWS, LONDON WC1 2HZ

WINDOW DETAILS

Dwg. No: KM P50A

Scale 1:5 / 1:20 @ A3

Date : Sept 2011



15 Cloudesley Road, Islington, London N1 0EL
Tel: 07768 653012 Email: a@yapdigital.com