



Section A

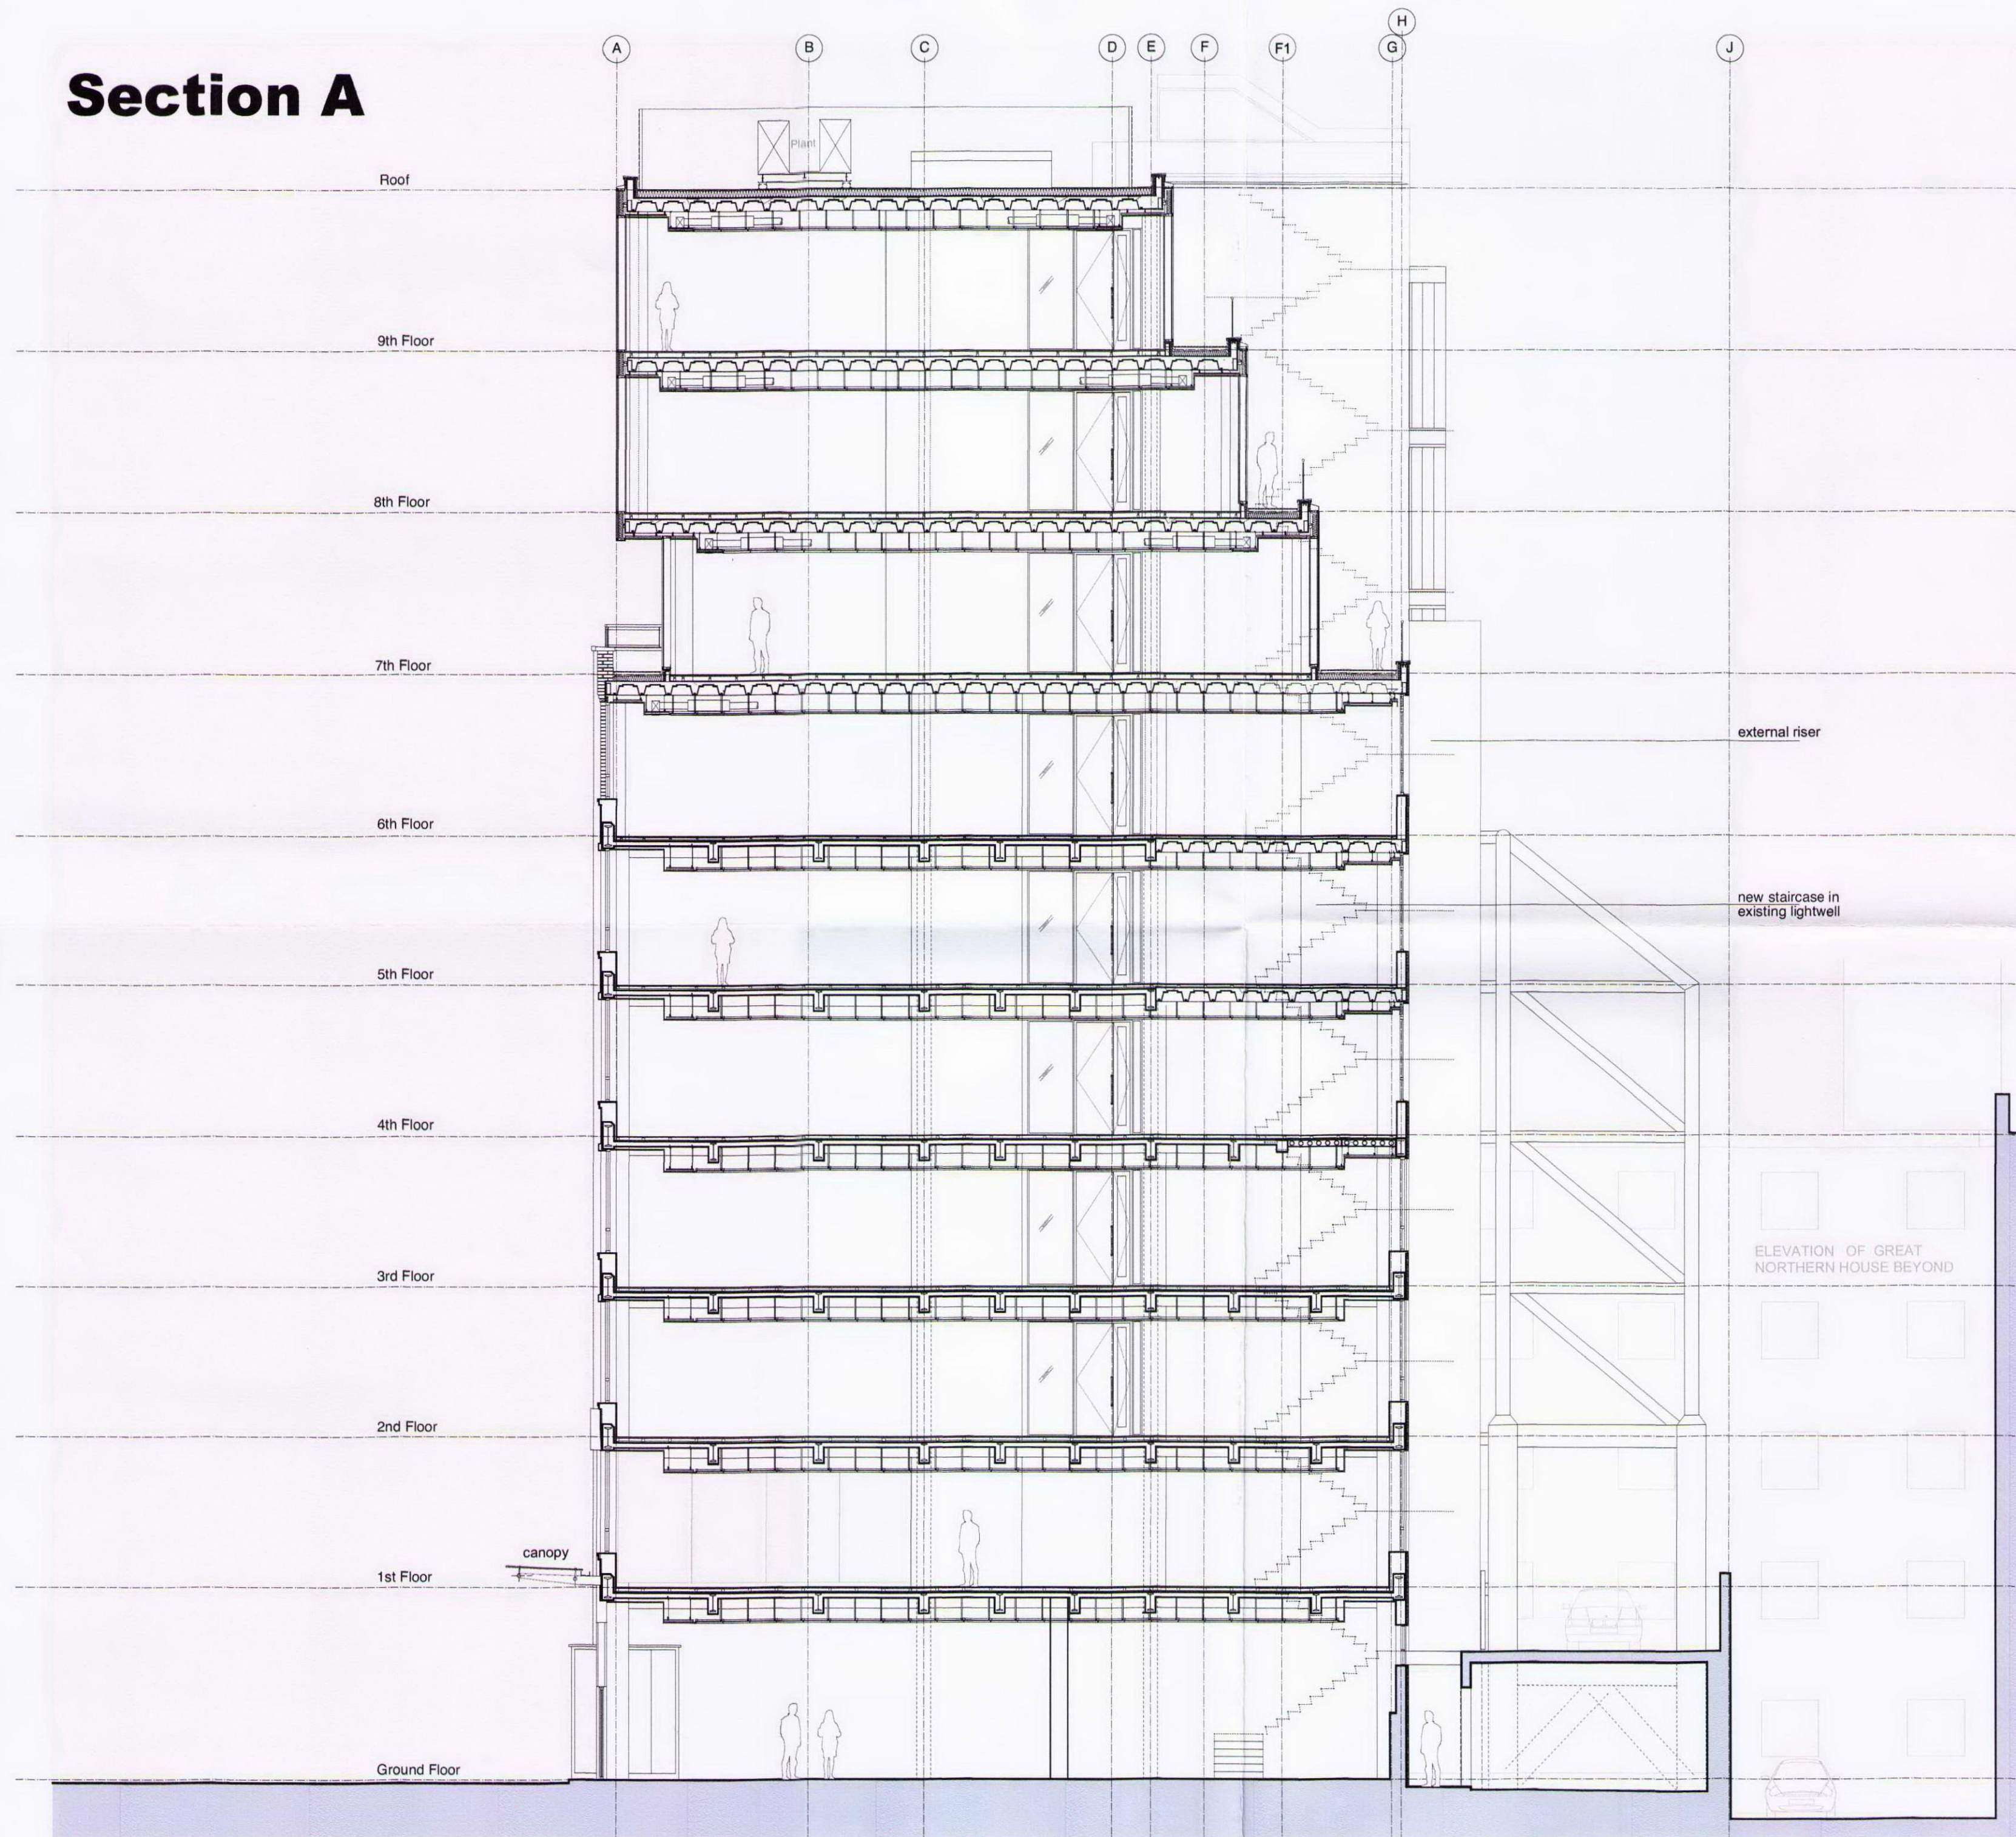

NOTES:
1. All dimensions and levels to be checked on site. Any discrepancies to be reported to architect before work commences.
2. Do not scale this drawing. Figured dimensions only to be taken.

Q: 09.07.09 Canopy altered
F: 03.06.09 Bracing tower altered
E: 26.05.09 General alterations
D: 07.05.09 8th Floor adjusted
C: 13.04.09 Plant screen adjusted
B: 02.04.09 Rear balcony added
Revisions: A: 27.01.09 Plant screen adjusted

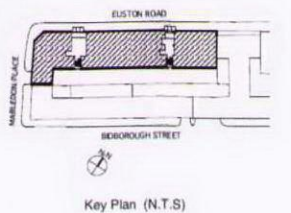

Dinwiddie MacLaren Architects

Arthur's Mission
30 Snowfields
London SE1 3SU
Tel: 0207 493 6500
Fax: 0207 493 6519
E-mail: arthur@arthurmission.co.uk
Website: www.arthurmission.co.uk

Project: Clifton House
Euston London W1

Client: Romulus
Construction Ltd.

Drawing Title: Proposed
Section A

Scale: 1:50@A0, 1:100@A2

Drawn by: G.M.P.J. MP Date: Dec 2008

Drawing status: for information ☒

for tender ☐

for construction ☐

Drawing no: 381.02.11 revision: G

Information on this drawing is the sole copyright of Dinwiddie MacLaren Architects and is not to be reproduced without their permission.

**PREVIOUSLY CONSENTED
SCHEME**