



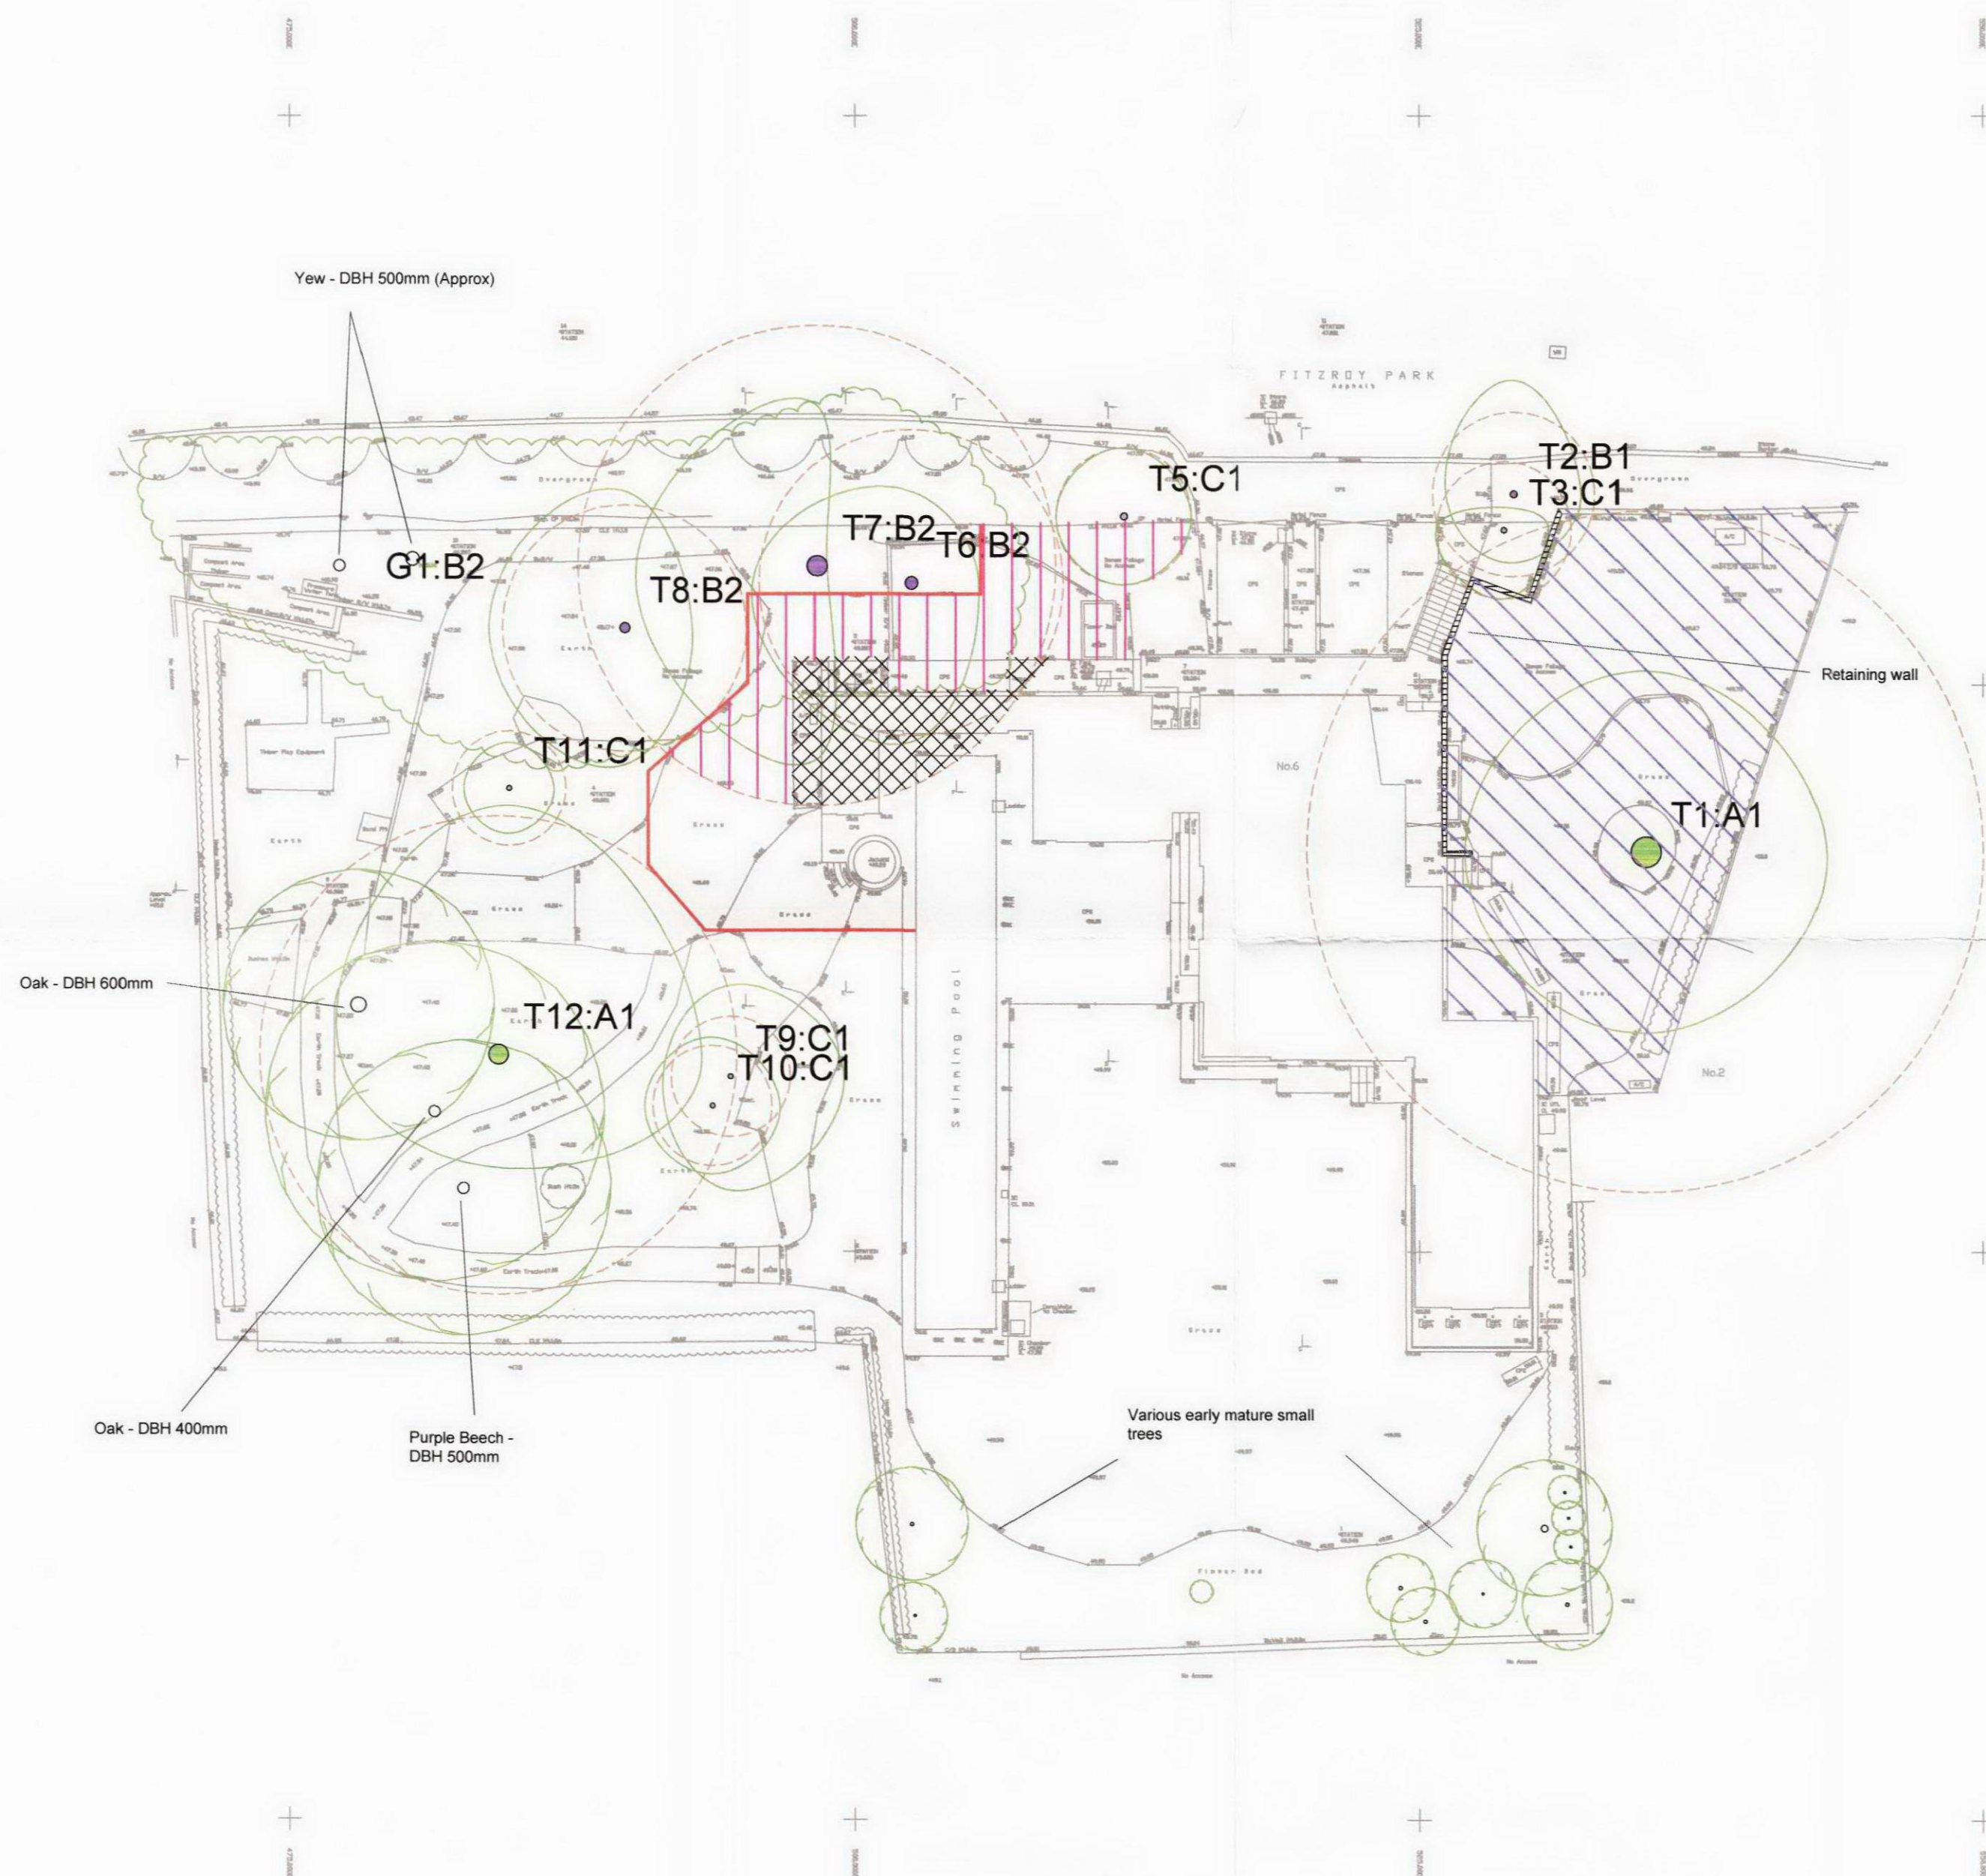

KEY

- Tree Protective Fencing (TPF)
- ▨ Construction Exclusion Zone
- Root Protection Area (RPA)
- ▨ Ground Protection
- ▩ Zone of Special Engineering
- Tree Stem
- T1 Tree No.

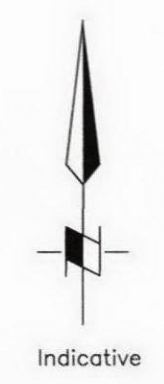

REV.	DESCRIPTION	DWN	CHK'D	DATE
THIS DRAWING IS CONFIDENTIAL AND MUST NOT BE REPRODUCED WITHOUT THE CONSENT OF ARBTECH CONSULTING LIMITED.				
CLIENT Leigh and Brian Message				
PROJECT 0314 6 Fitzroy Park, London				
TITLE Tree Protection Plan (TPP)				
DWN RK	DATE 11/08/2011	CHK'D	DATE	APP'D DATE SCALE 1:250
ARBTECH CONSULTING LIMITED Murlain House Union St Chester CH1 1QP Telephone: 0845 0176950				
Drawing Number TPP - 01				A2 REV.