

DATUM NOTES

GRID IS BASED ON ARBITRARY COORDINATES BUT IS ORIENTATED APPROXIMATELY NORTH.

LEVELS ARE RELATED TO :- ARBITRARY SURVEY DATUM
BENCH MARK USED IS LOCATED AT :-

STATION 11 - SURVEY PIN IN COBBLES
AS SHOWN ON DRAWING L4920/T

VALUE GIVEN AS 47.081m (ARBITRARY DATUM)

SURVEY CONTROL STATIONS SHOWN

BENCH MARKS SHOWN  O.S.M.

ABBREVIATIONS (where applicable)


[illegible]

CW	Combined Water
FW	Foul Water
SW	Storm Water
D	Depth
UTT	Unable to trace
TH	Threshold level
d	Diameter

NOTES

- * Distance type lines (where shown) have been guessed from the surface top survey records and should be considered as approximate only.
- * True species (where shown) should be treated with caution and expert identification is advised.
- * Although this is a digital survey the accuracy and amount of detail shown is only commensurate with the geographic scale of mapping as specified. Care should be exercised when working to larger scales.
- * Visible features in the vicinity of the boundaries as shown above, may not represent the extent of legally constituted land.
- * Whilst every effort has been made to achieve accuracy on this plan, CLUG clearance dimensions, levels and invert levels should be checked prior to design and construction.
- * Any areas which have been taken in the bottom of the channel.
- * Areas of dense undergrowth cannot be surveyed in detail; these areas will be marked on the plan.

SHEET LAYOUT
NOT TO SCALE

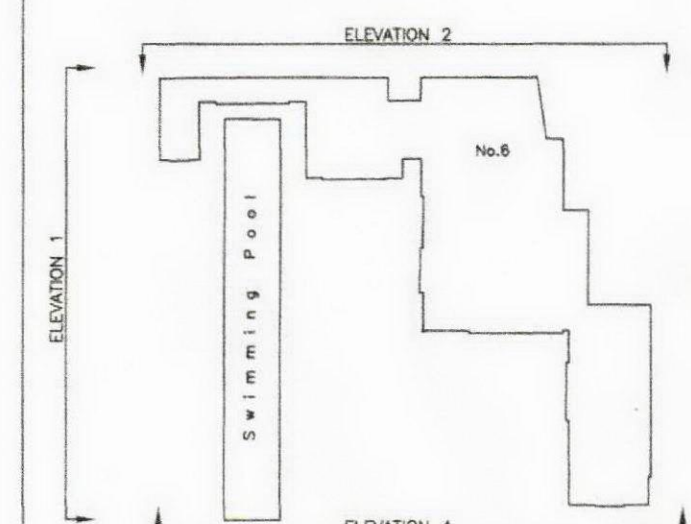

☒ TO BE DEMOLISHED


6 FITZROY PARK
HIGHGATE
N6 6HP

ELEVATIONS

(SHOWING EXTENT OF DEMOLITION)


SURVEYED FOR	BB PARTNERSHIP LTD THE TRAFALGAR 17 REMINGTON STREET LONDON W1A 0BH	SURVEYOR	M.J.W.
		DATE	NOVEMBER

NO	DATE	REVISION
A	10.10.11	EXTENT OF DEMOLITION SHOWN
DRAWING NO		L 4920/E
SCALE		1 : 100
SEE ALSO DWG NOS		
SHEET		6 of 8
REF NO		L 4920

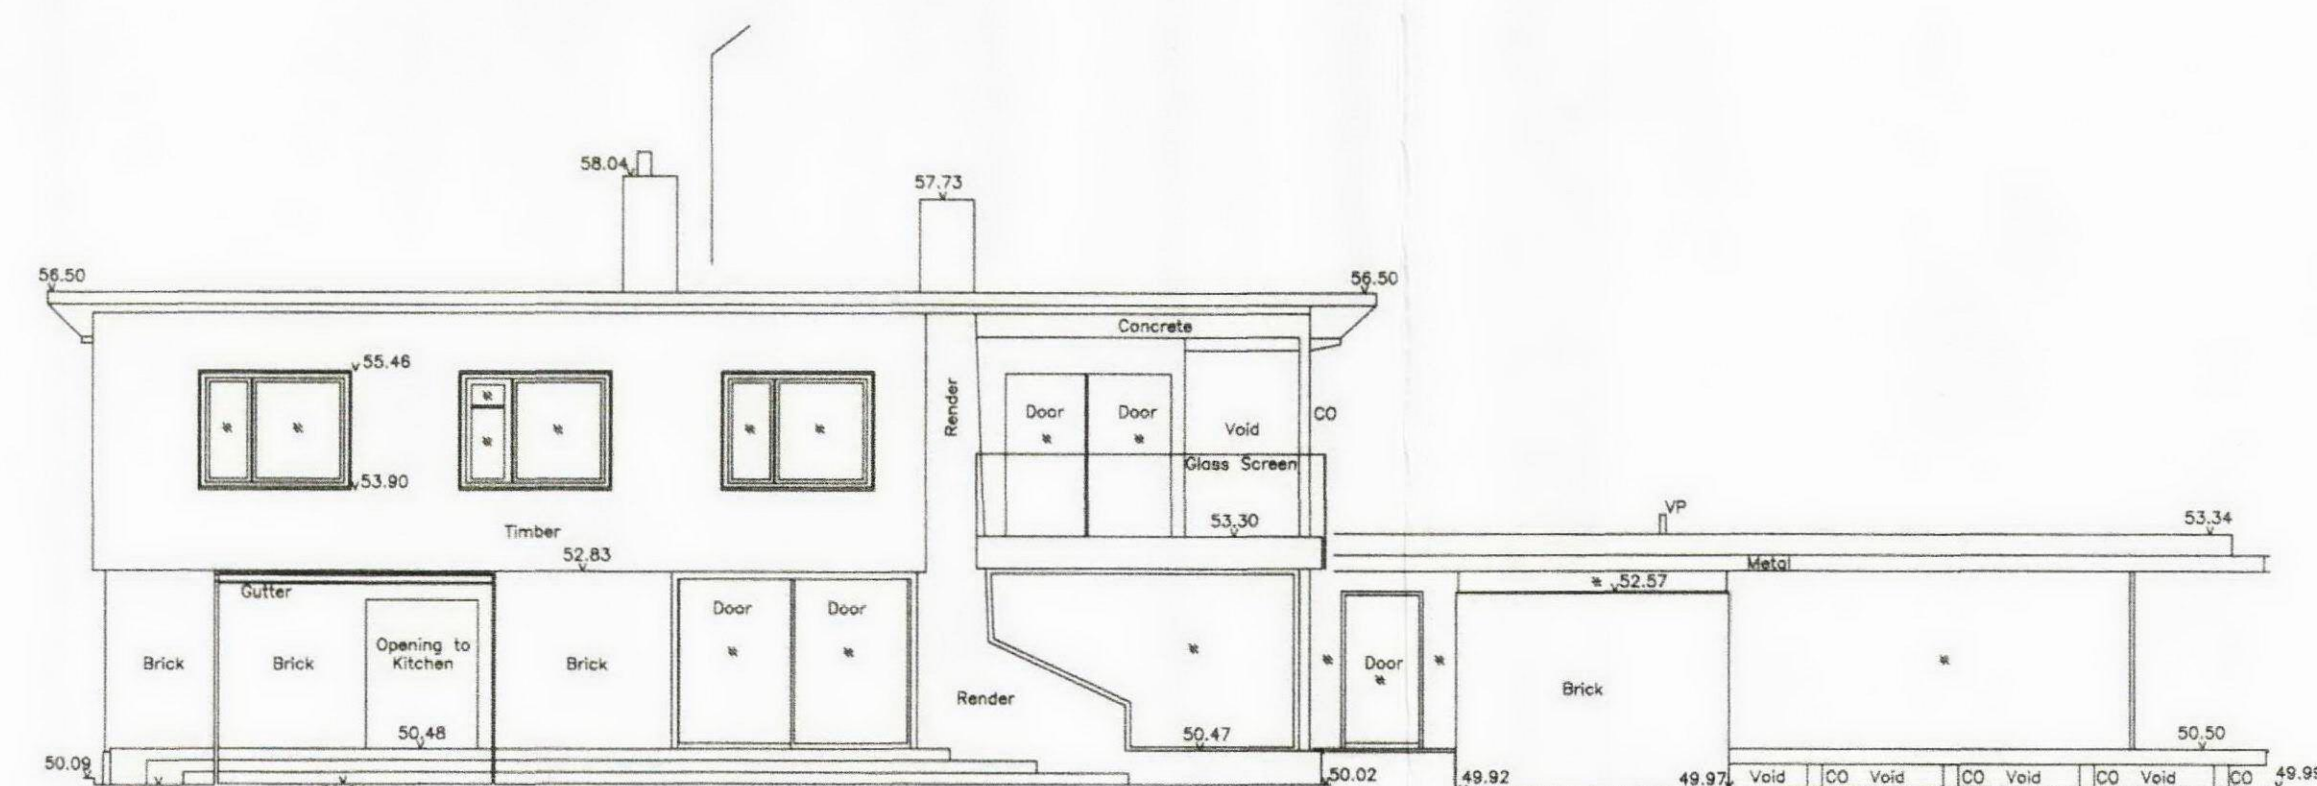


ELEVATION 1

Datum 45.00m

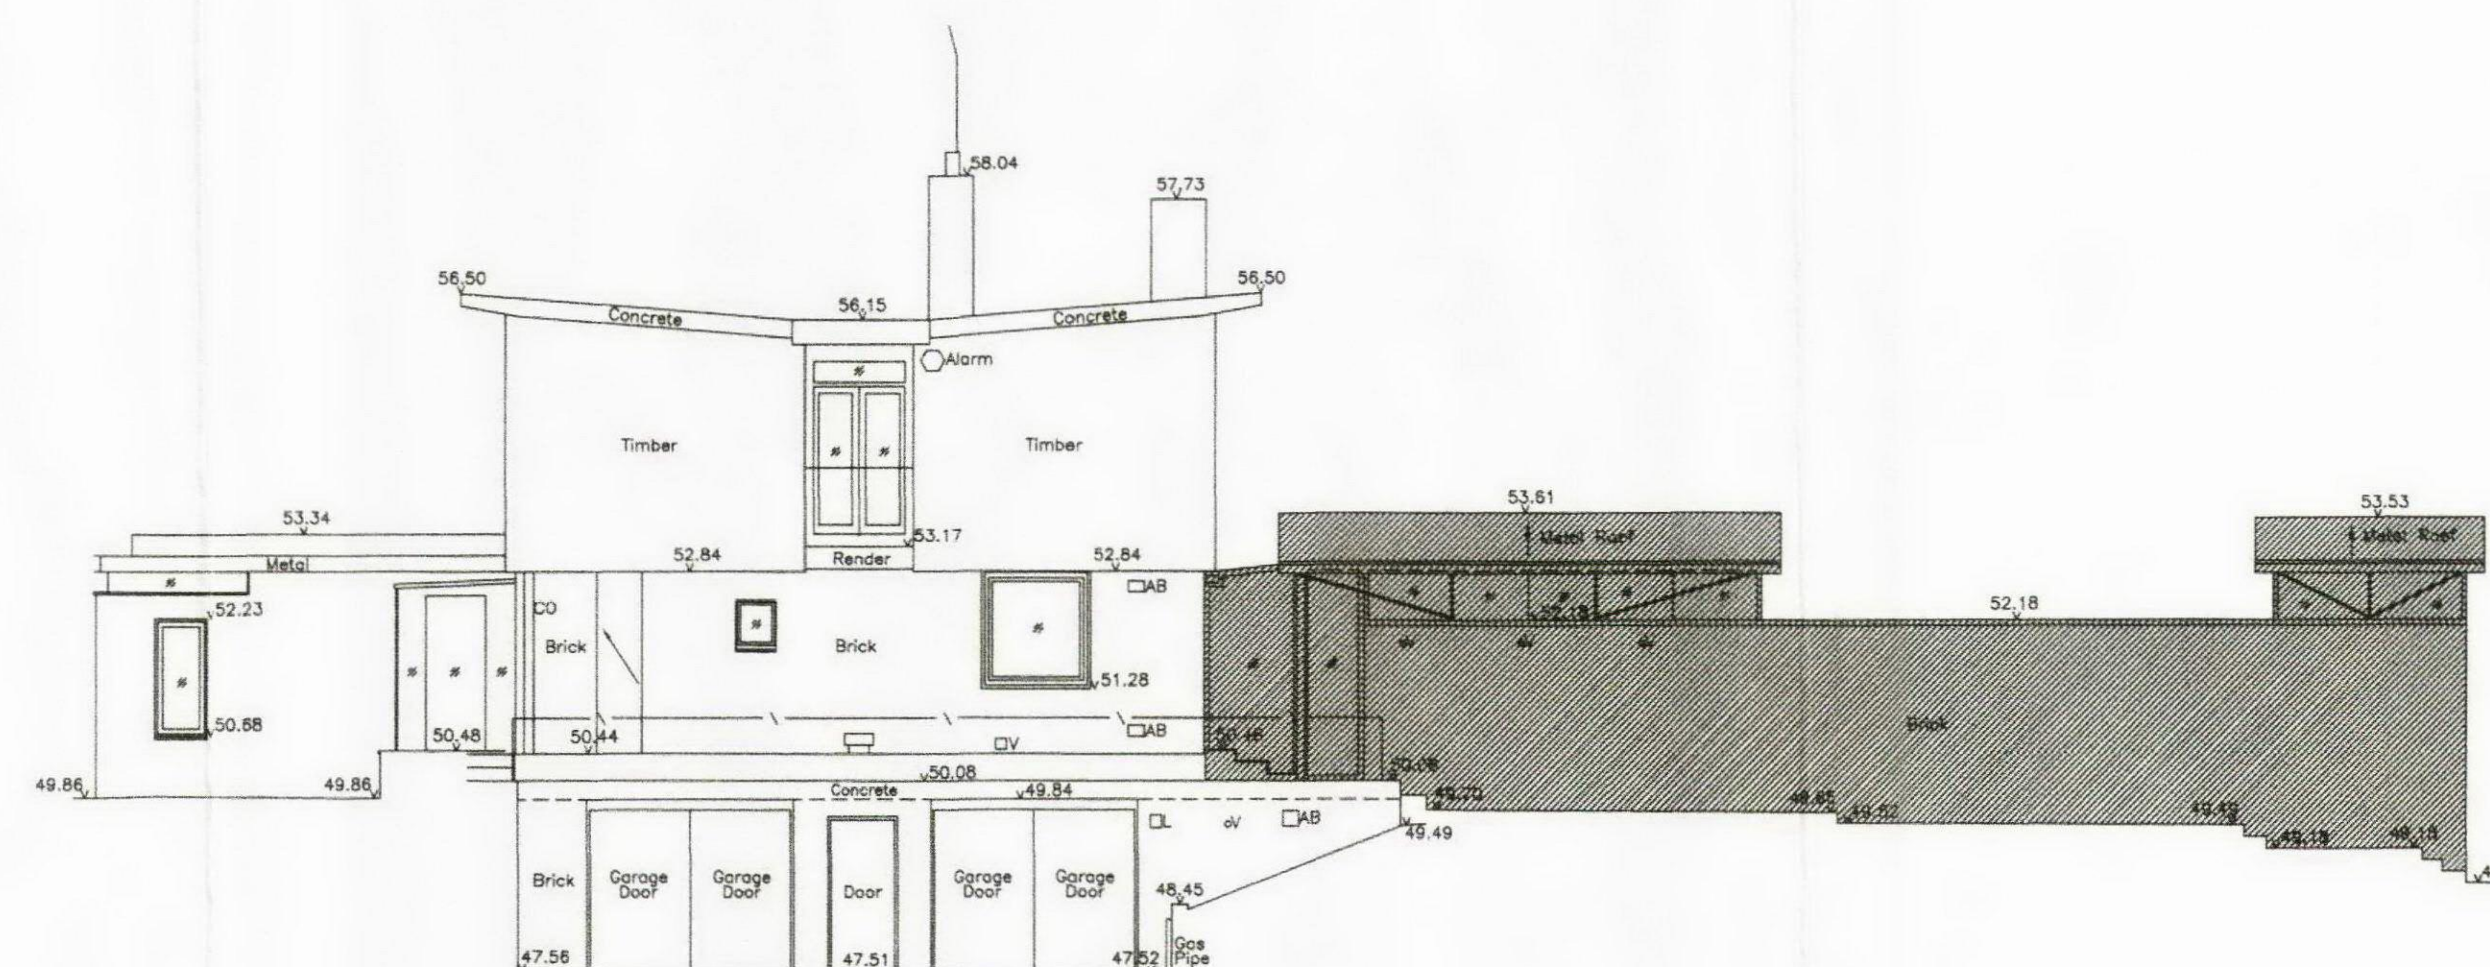


ELEVATION 2

Datum 45.00m

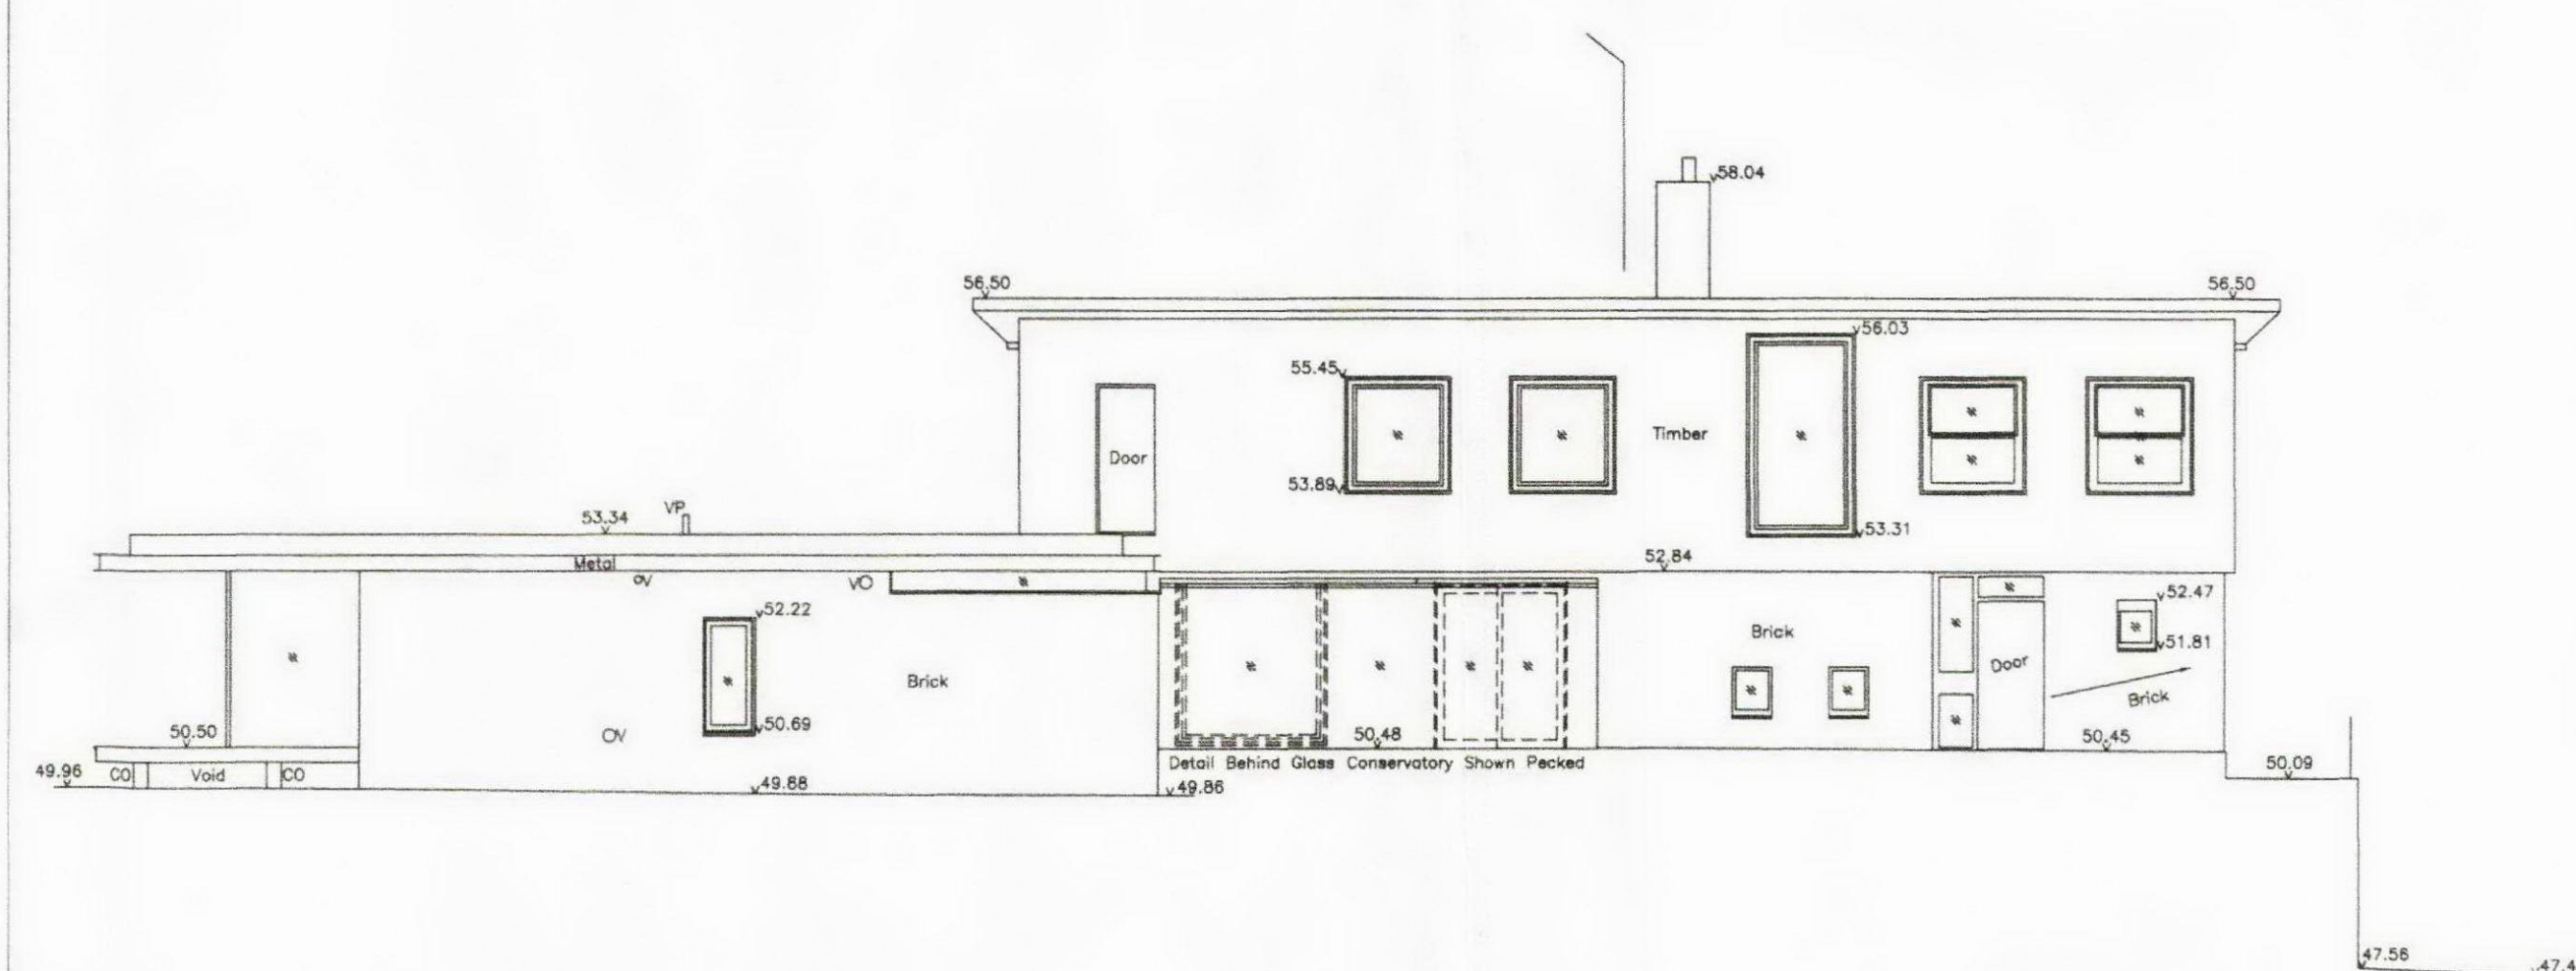

ELEVATION 3

Datum 45.00m

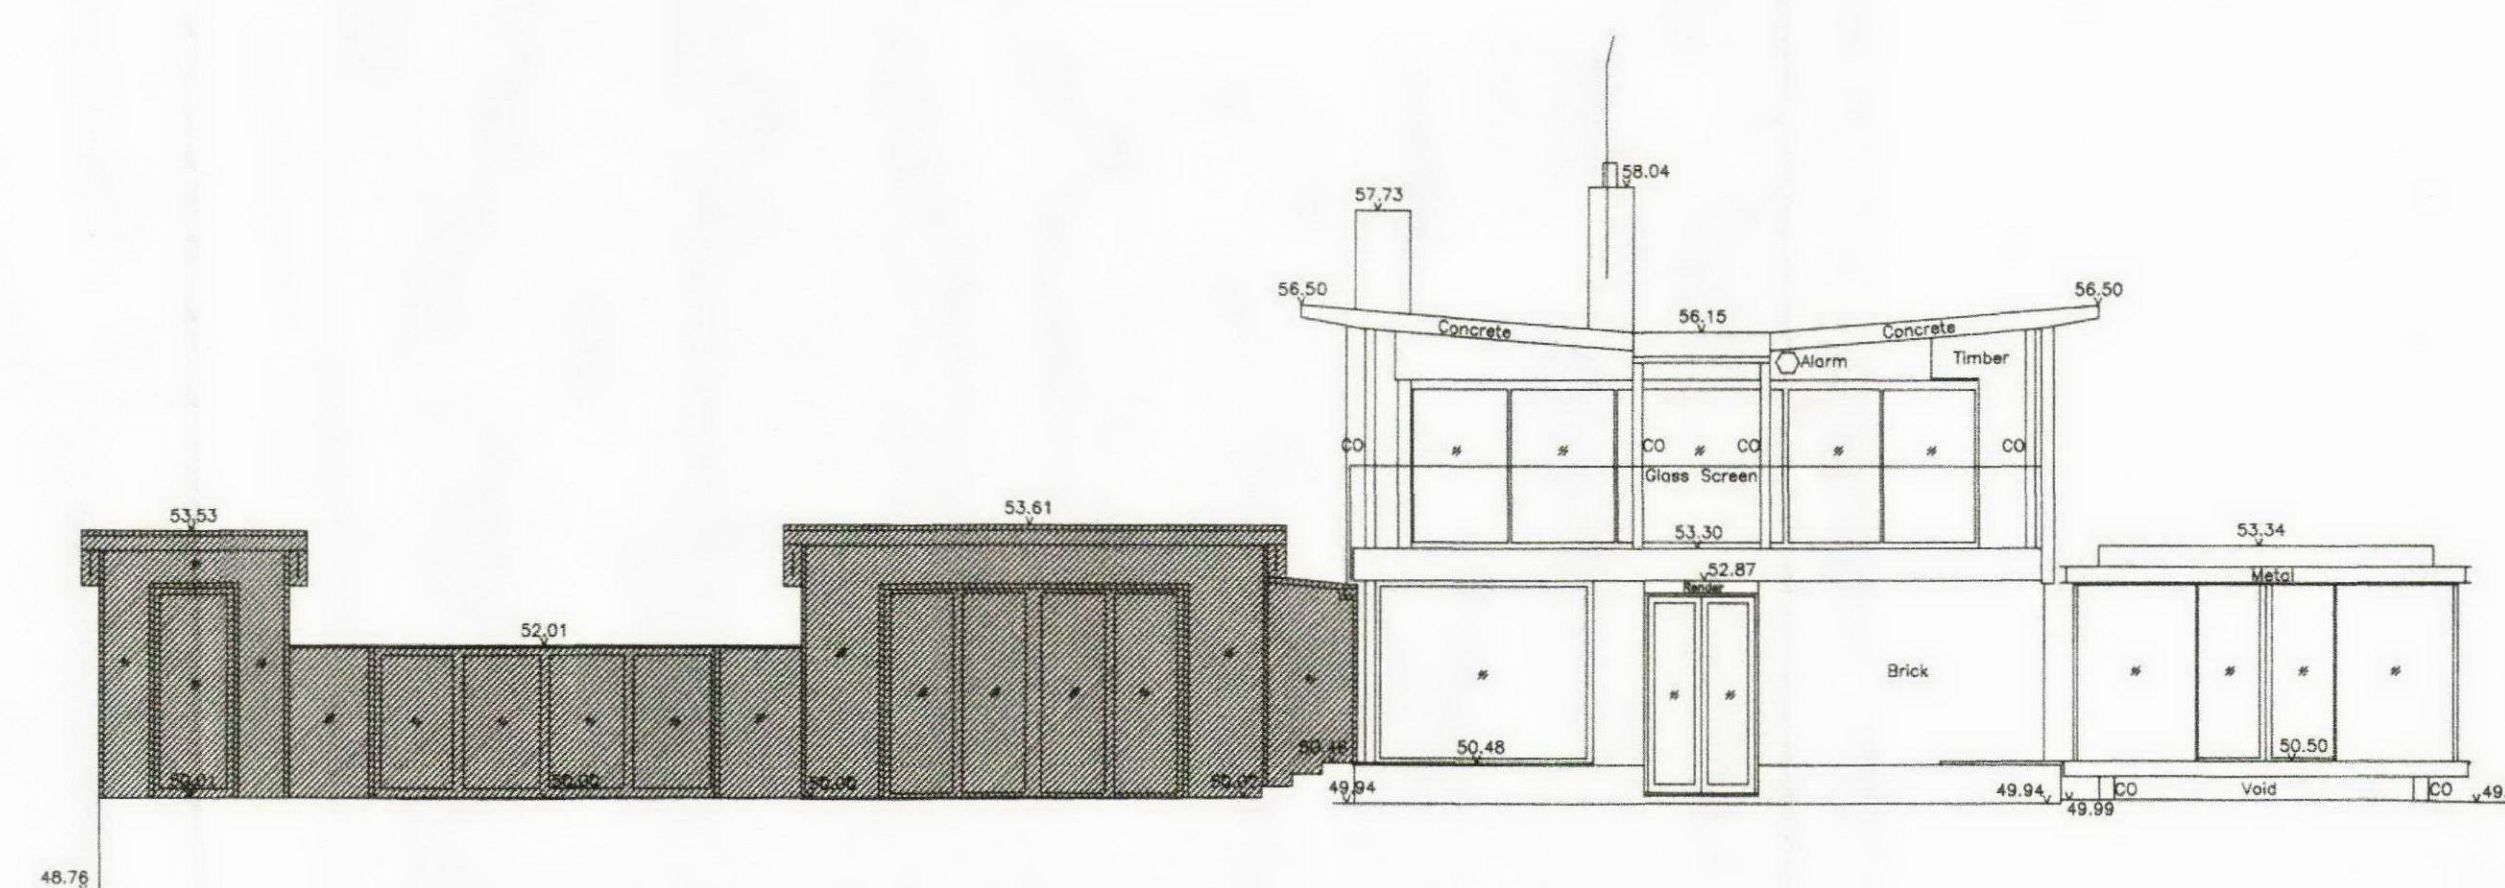

ELEVATION 4

Datum 45.00m