


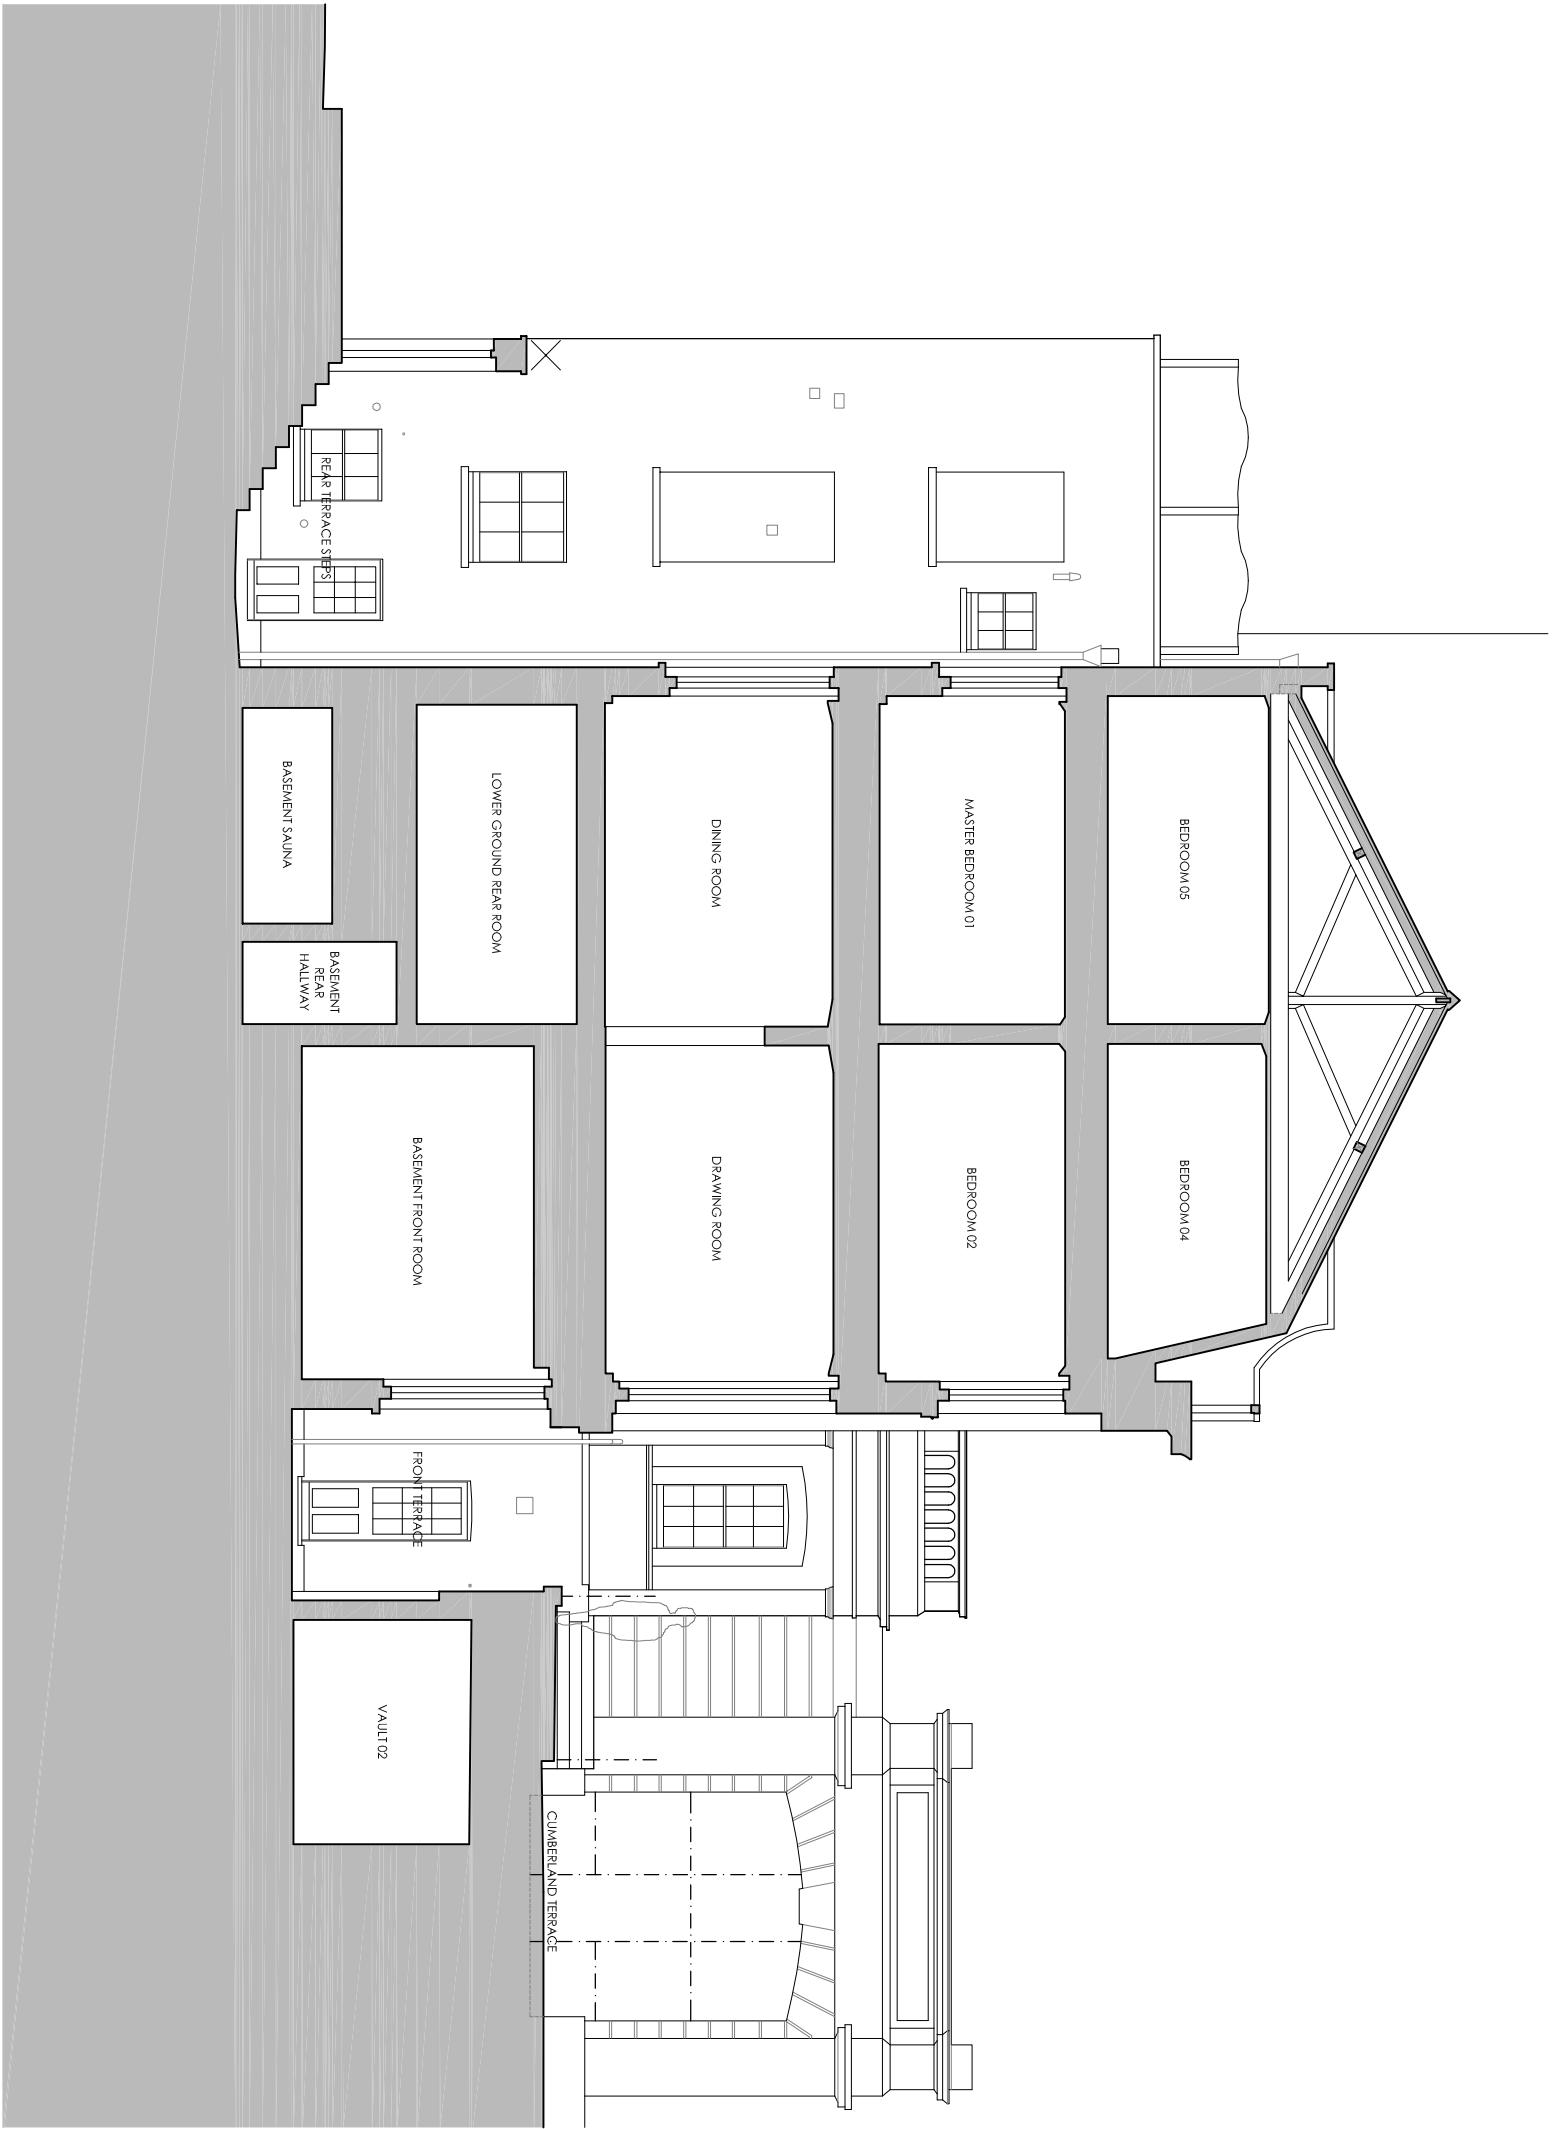

SECTION A-A

[illegible]