



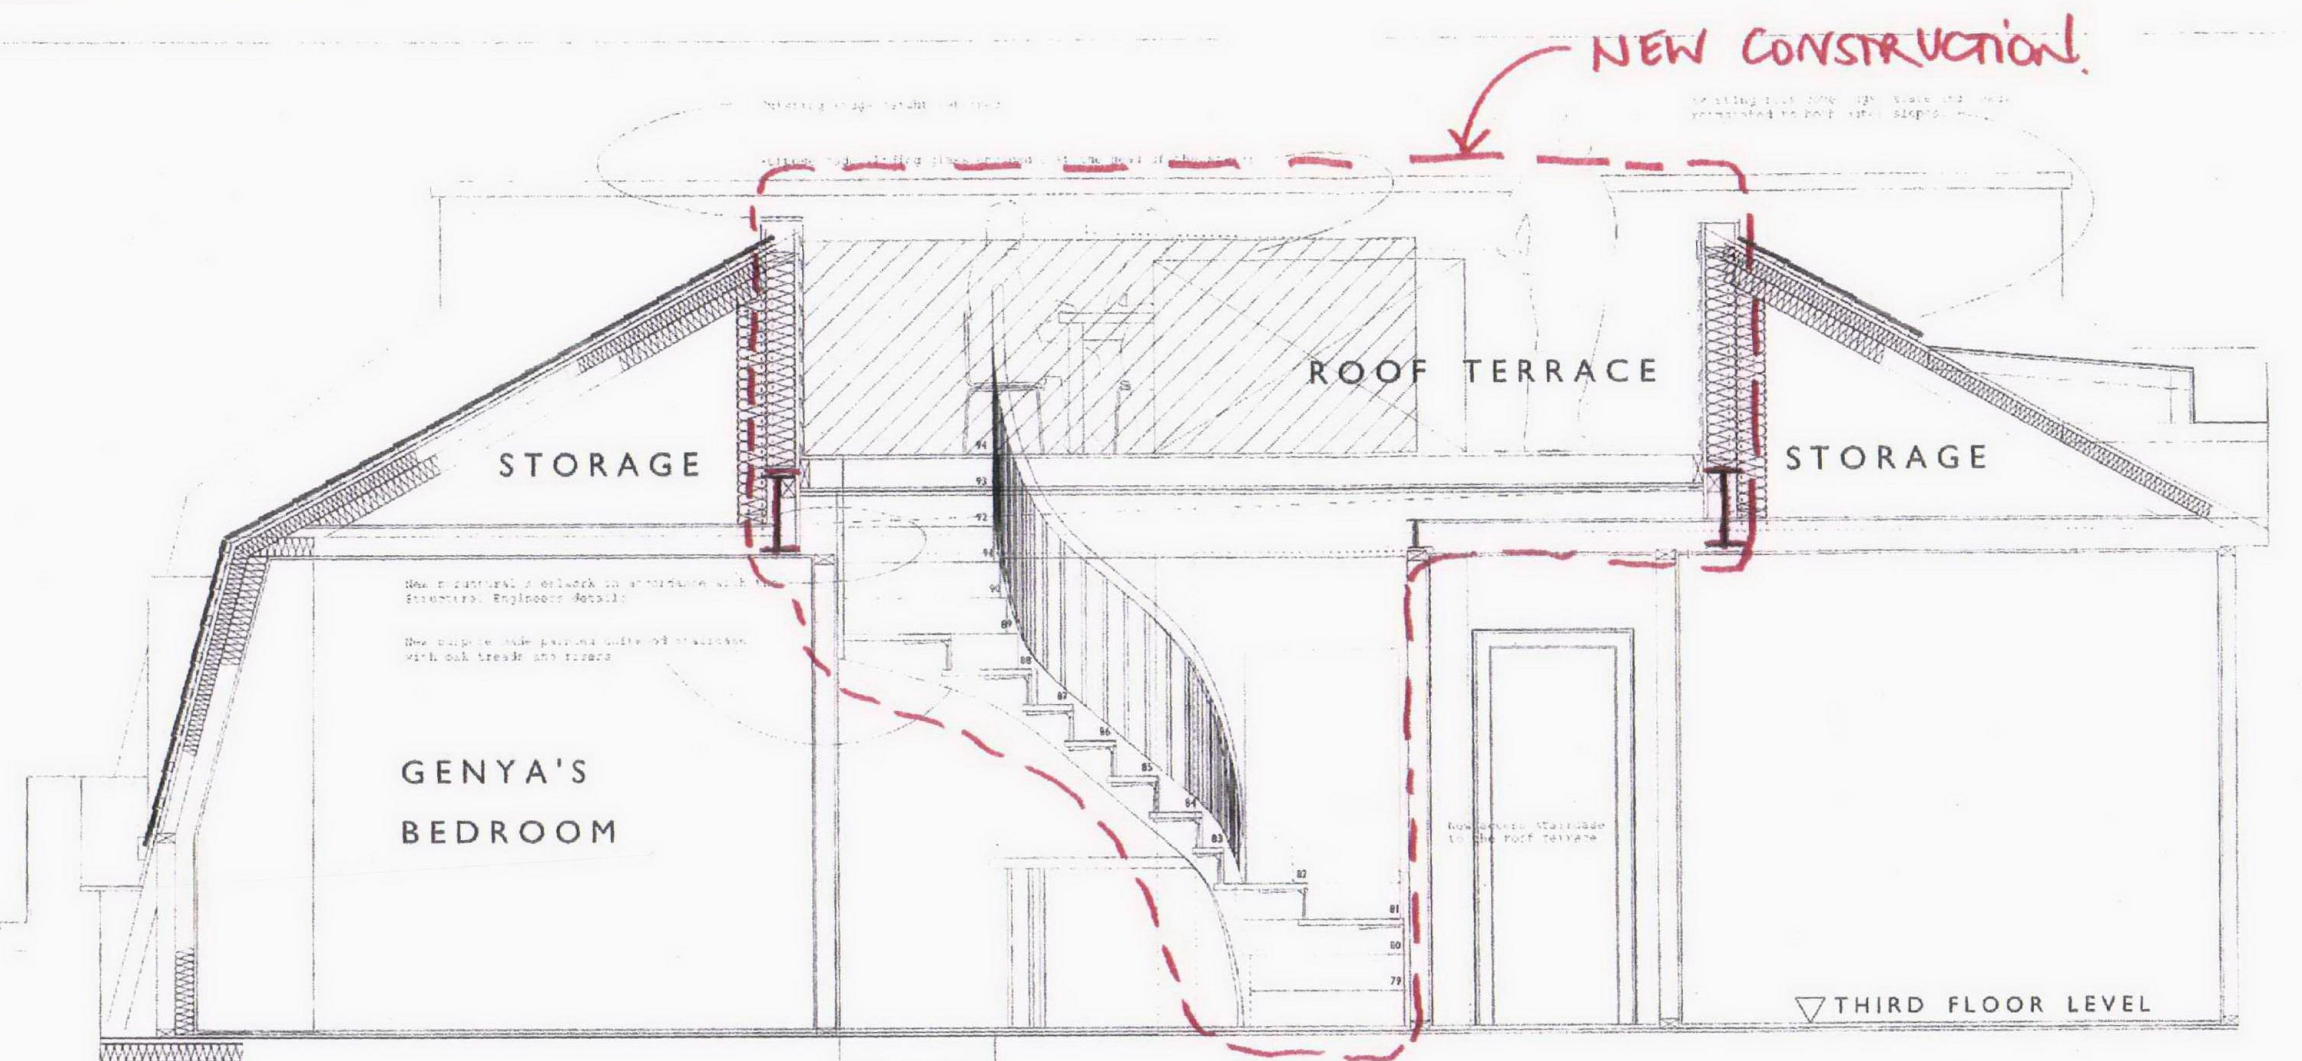

SECTION A - A

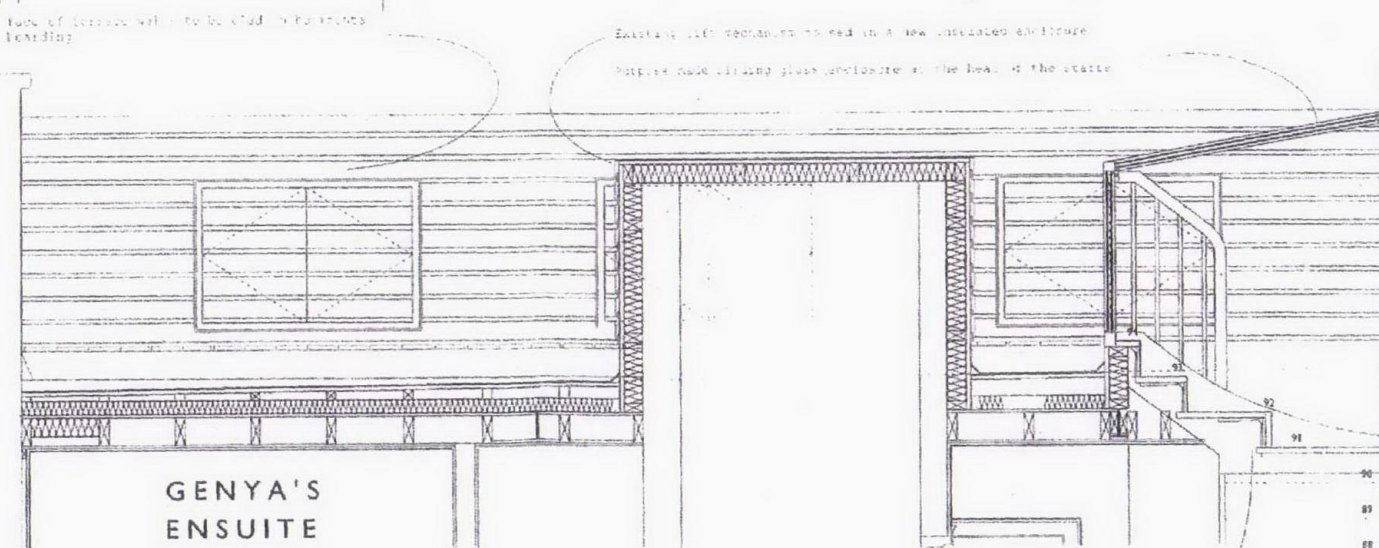

SECTION B - B



