


SECTION A - A

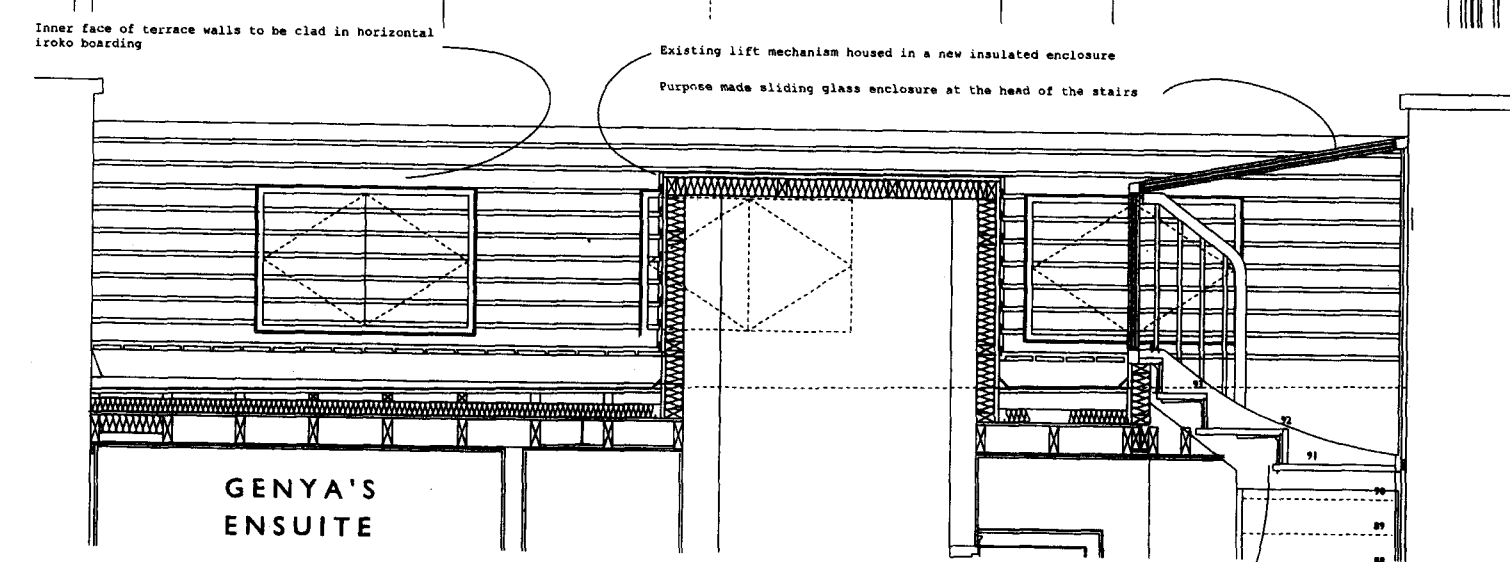

SECTION B - B

THIS DRAWING IS PROTECTED BY COPYRIGHT AND IS NOT TO BE REPRODUCED OR TRANSMITTED IN ANY FORM OR BY ANY MEANS, ELECTRONIC OR MECHANICAL, INCLUDING PHOTOCOPYING, RECORDING, OR BY ANY INFORMATION STORAGE AND RETRIEVAL SYSTEM, WITHOUT THE WRITTEN PERMISSION OF CHRIS DYSON ARCHITECTS.

NOTES

1. ALL WORK SHALL BE IN ACCORDANCE WITH THE REQUIREMENTS OF THE CONSTRUCTION (DESIGN AND MANAGEMENT) ACT 2009 AND THE BUILDING REGULATIONS 2010.



REVISIONS

REV	DATE	NOTES	BY	CHK
1	25.07.2011	ISSUED FOR PERMIT	CD	CD
CHRIS DYSON ARCHITECTS

11 PERMOLEY STREET
SPITALFIELDS
LONDON E1 6JH

T: 020 7247 1818
F: 020 7247 6882
W: www.chrisdyson.co.uk