


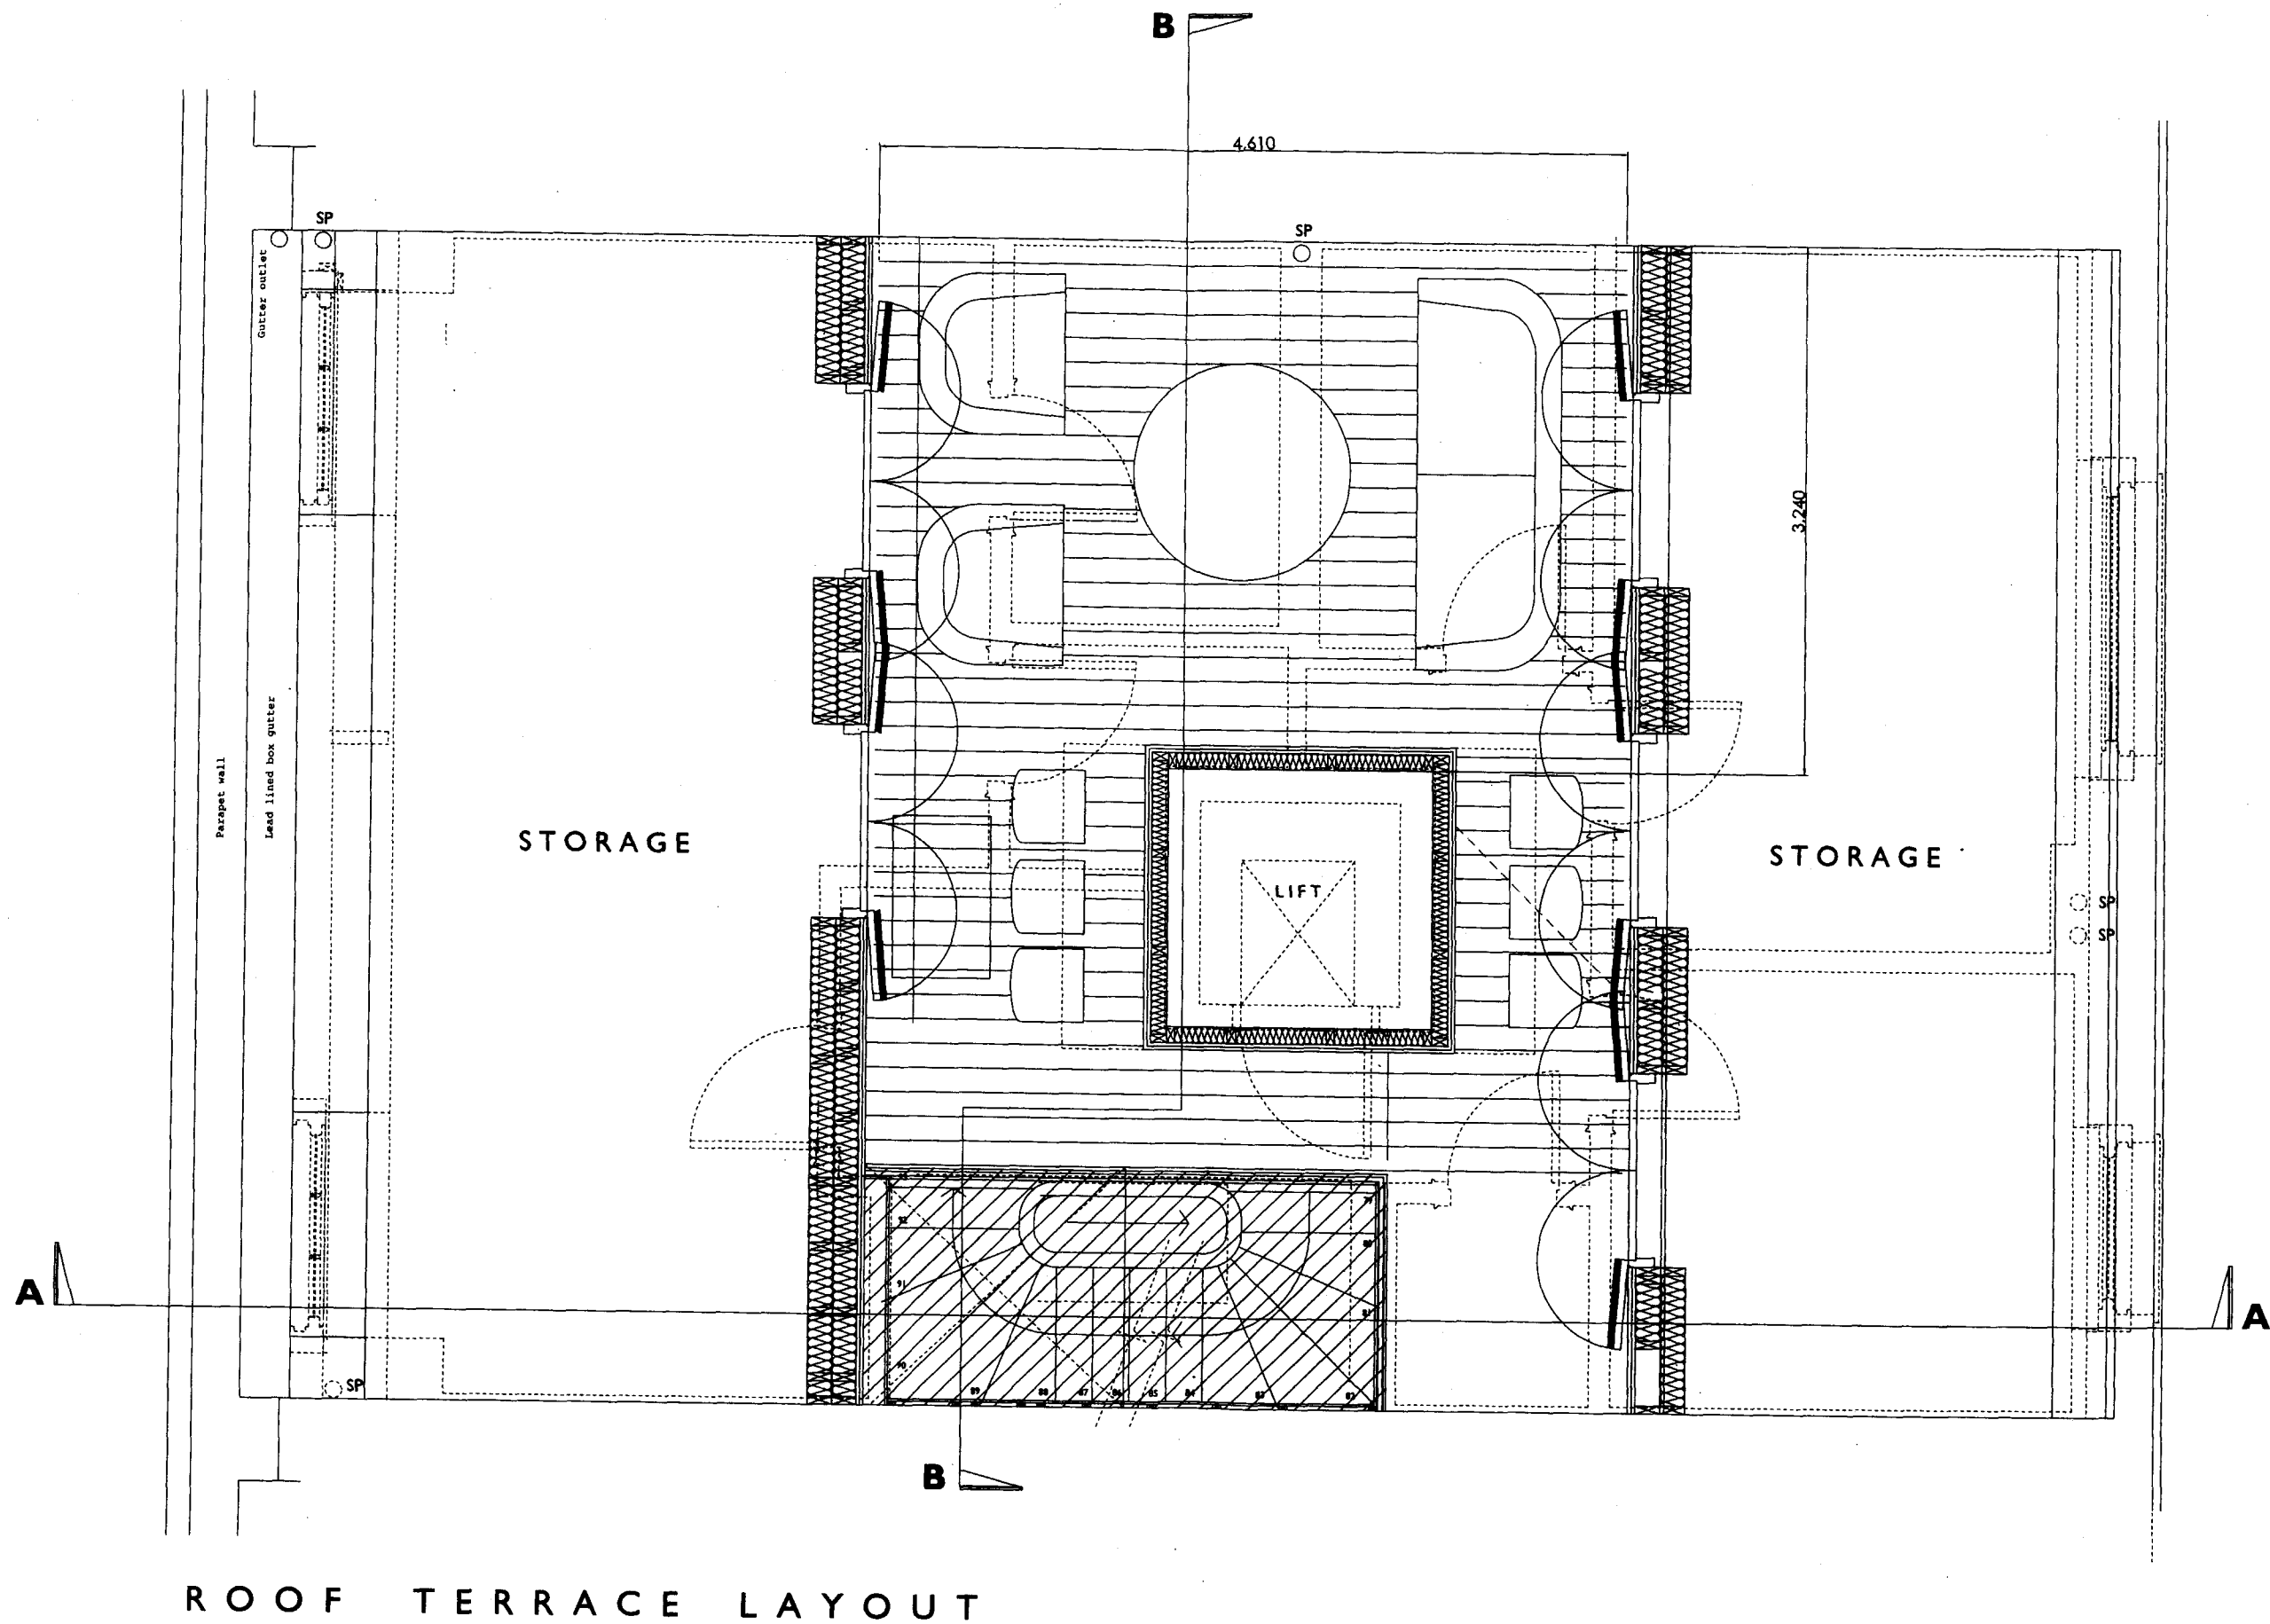

ROOF TERRACE LAYOUT


REVISIONS

REV	DATE	NOTES	BY	CHK
1	20/07/2011	ISSUED FOR PERMIT	CD	CD
2	20/07/2011	REVISED TO REFLECT PLANNING CONDITIONS	CD	CD

CHRIS DYSON ARCHITECTS
T: 020 7377 1414
F: 020 7377 8882
W: www.chrisdyson.co.uk