


Kaldewei Classic Duo double ended steel bathtub
 Dimensions
 Ref:105 1700 x 700 x 430mm
 Ref:107 1700 x 750 x 430mm
 Ref:110 1800 x 800 x 430mm
 Ref:109 1800 x 750 x 430mm

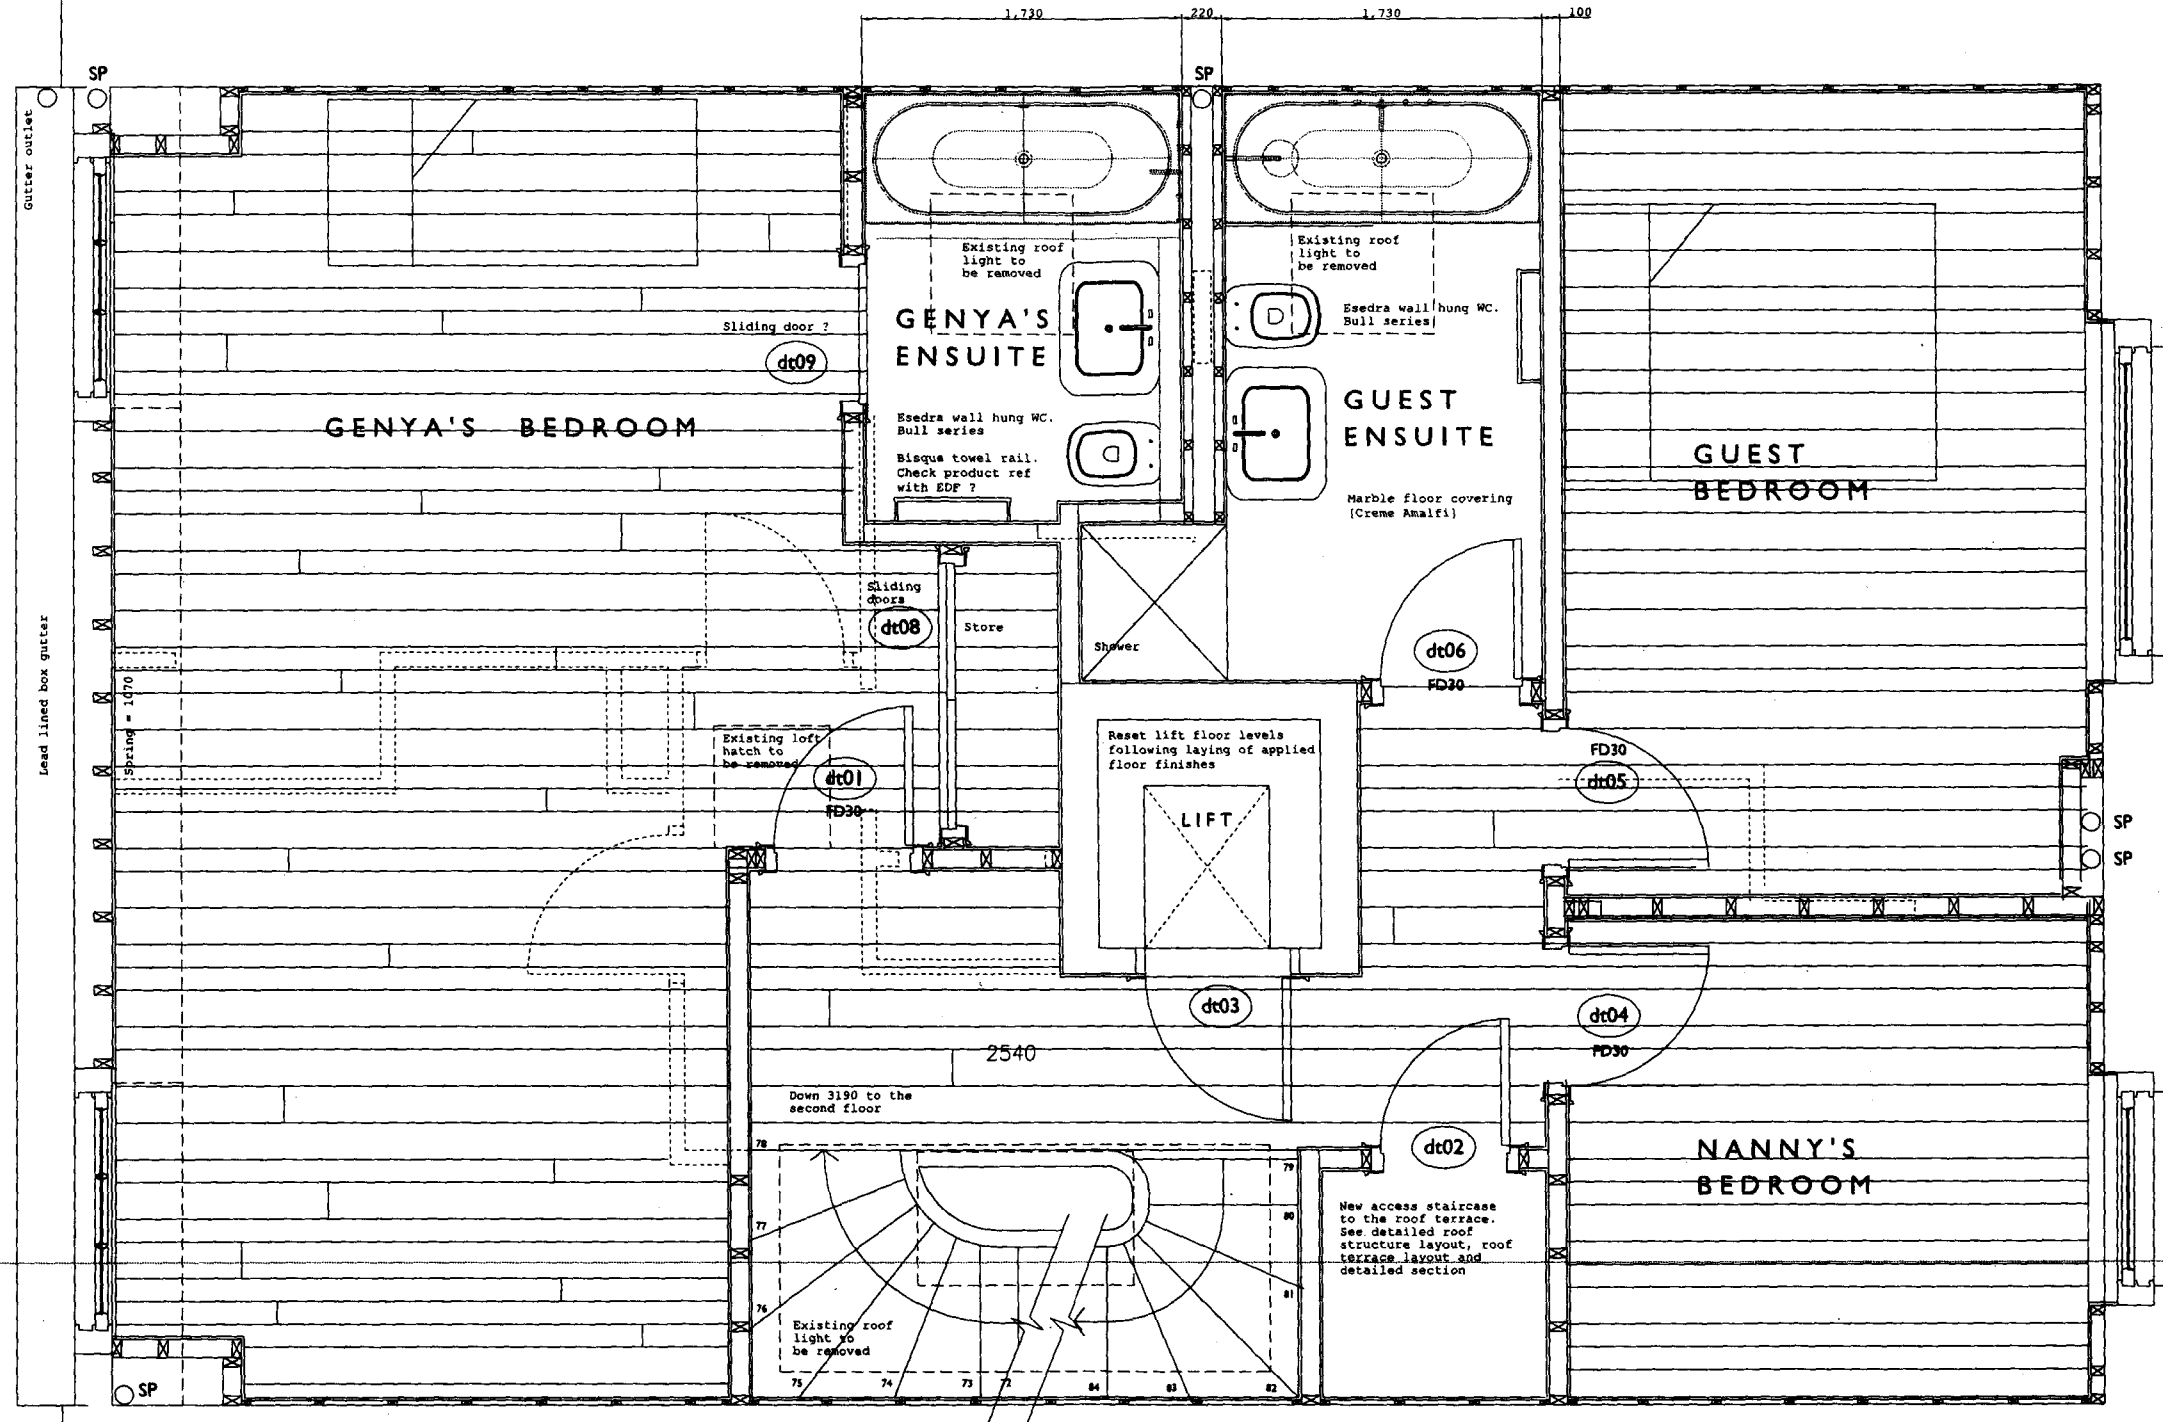

THIRD FLOOR

THIS DRAWING IS PROTECTED BY COPYRIGHT AND MAY BE REPRODUCED OR TRANSMITTED IN ANY FORM OR BY ANY MEANS, ELECTRONIC OR MECHANICAL, WITHOUT PERMISSION IN WRITING FROM CHRIS DYSON ARCHITECTS. ANY UNAUTHORIZED REPRODUCTION OR TRANSMISSION OF THIS DRAWING IS A CRIMINAL OFFENSE UNDER THE COPYRIGHT ACT 1988 AND MAY BE PROSECUTED.

REVISIONS

A 15.10.2011 Check 000 and 000 needed

A 05.10.2011 FIRST ISSUE

REV DATE NOTES BY

PROJECT

34 CHESTER TERRACE
 REGENTS PARK

DRAWING TITLE

PROPOSED THIRD FLOOR
 PLAN

STATUS PLANNING

DATE	DRAWN	CHECK	SCALE @ A3
26.07.2011	JWF	JCT	1:50

PROJECT	DATE	SCALE	STATUS	REVISION
0170	A	1105	00	

DRAWING NO.

CHRIS DYSON ARCHITECTS

11 PRINCELET STREET
 SPITALFIELDS
 LONDON, E1 6BN

T: 020 7347 1698
 F: 020 7377 8092
 W: www.chrisdyson.co.uk