


Do not scale from this drawing.
Dimensions are to be verified on site
prior to construction.

Notes

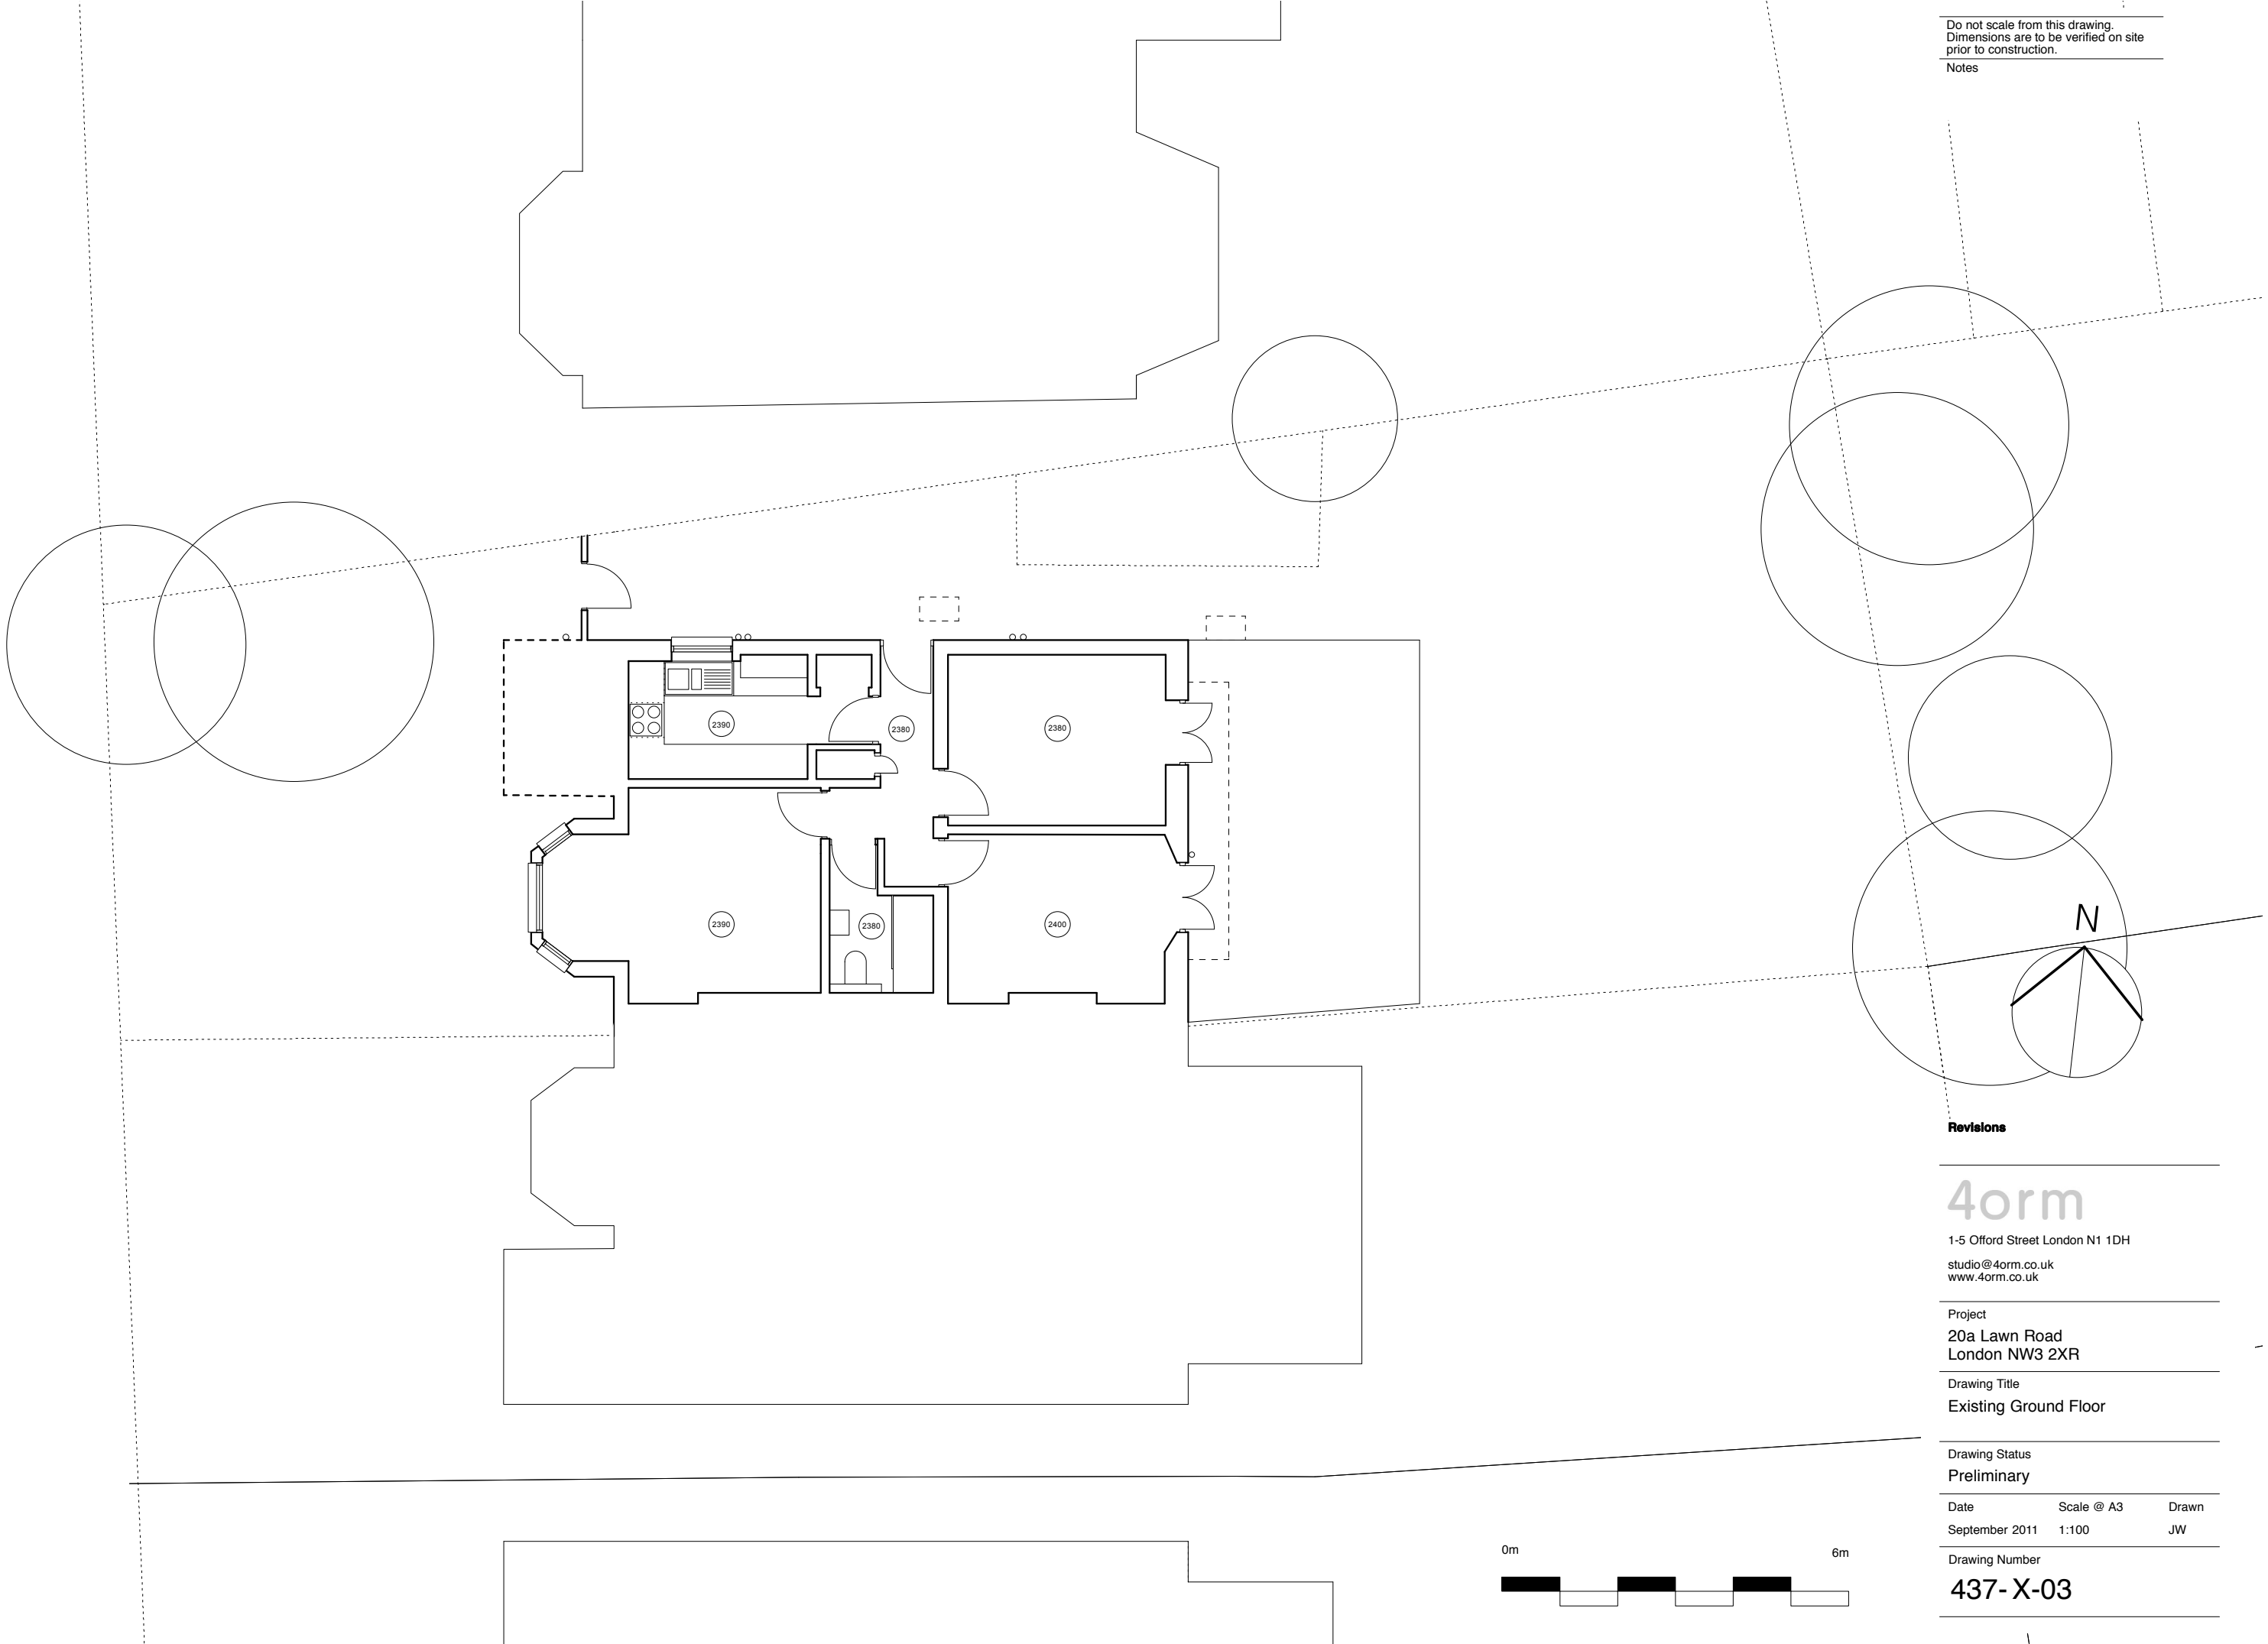

Revisions

4orm

1-5 Offord Street London N1 1DH
studio@4orm.co.uk
www.4orm.co.uk

Project
20a Lawn Road
London NW3 2XR

Drawing Title
Existing Ground Floor

Drawing Status
Preliminary

Date	Scale @ A3	Drawn
September 2011	1:100	JW

Drawing Number

437- X-03