



The Hospital Club External Entrance Sign

Scale 1:10 @ A4

Translucent vinyl colours applied to opal acrylic circles

Colours to be approved by client

- MT-643 Cardinal
- MT-636 Tangerine
- MT-635 Buttercup
- MT-669 Shamrock
- MT-676 Process Blue
- MT-675 Orient Blue
- MT-683 Violet

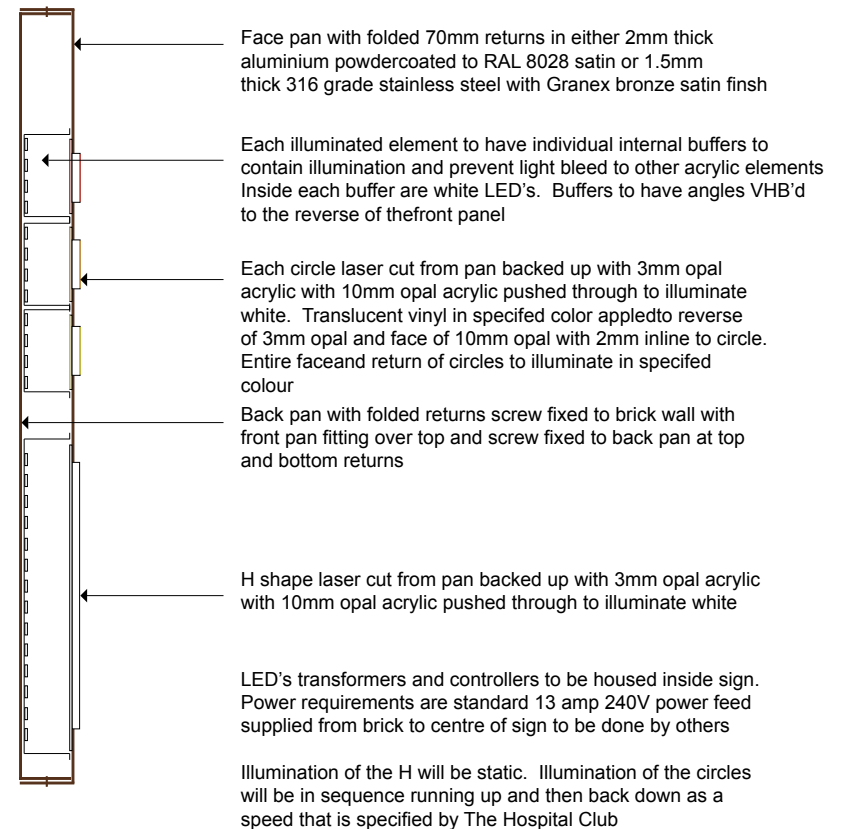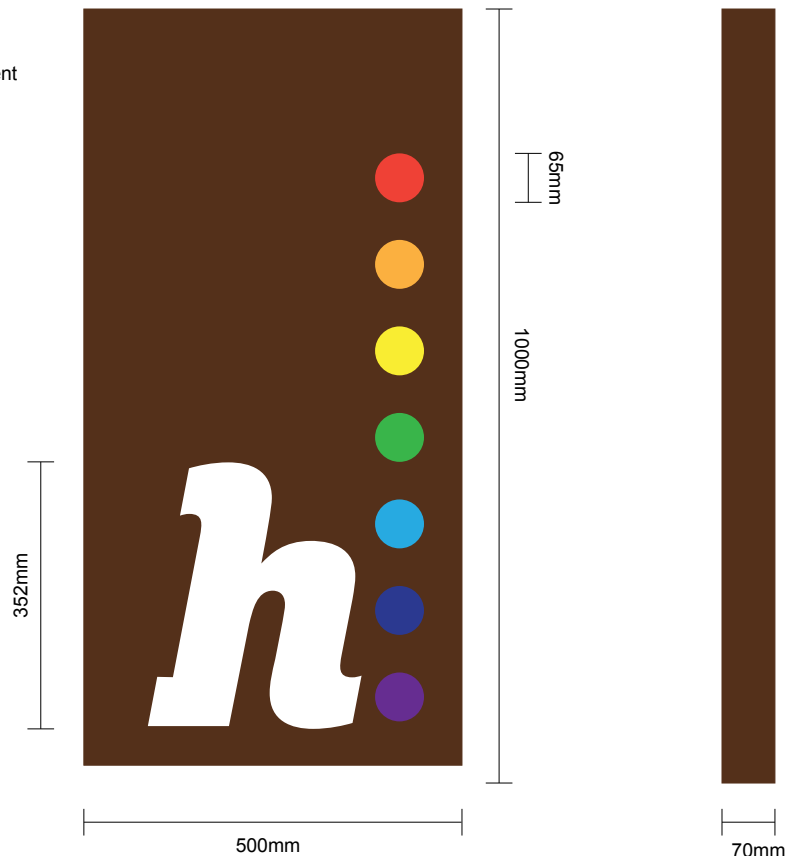

All colours on this drawing are for visual effect only.

© copyright

DRG No.: The Hospital Club
External Sign 001a

Job No.: SB-005886

Date: 09-09-2011

Colour Reference: 000000000

Drawn : SB

Castleton Signs Ltd 25 Mitcham Lane, Streatham, London SW16 6LQ
t 020 8769 8741 f 020 8769 9699 e sales@castletonsigns.co.uk w www.castletonsigns.co.uk
Registered in UK No.3881522, registered address as above

Please note. This approval form must be SIGNED & DATED before order can be processed.

Print Name: _____

Signature: _____ Date: _____

Order No: _____