

IMPORTANT NOTE:

ALL DIMENSIONS AND LEVELS SHOWN ON THIS DRAWING ARE TO BE CHECKED BY THE CONTRACTOR MANUFACTURER PRIOR TO THE COMMENCEMENT OF ANY WORKS ON SITE OR THE MANUFACTURE OF ANY SITE COMPONENTS.


THIS DRAWING IS NOT TO BE SCALED.

DIMENSIONS ARE INDICATED IN MILLIMETRES UNLESS CLEARLY STATED OTHERWISE.


COPYRIGHT OF THIS DRAWING BELONGS SOLELY TO CUBE PSL.

LIMITATIONS & THIRD PARTY CLAUSE:

WHERE PARTS OF THE PROPERTY WERE COVERED OR INACCESSIBLE AT TIME OF SURVEY POSITIONS OF ELEMENTS ARE MARKED "ASSUMED" ACCORDINGLY.

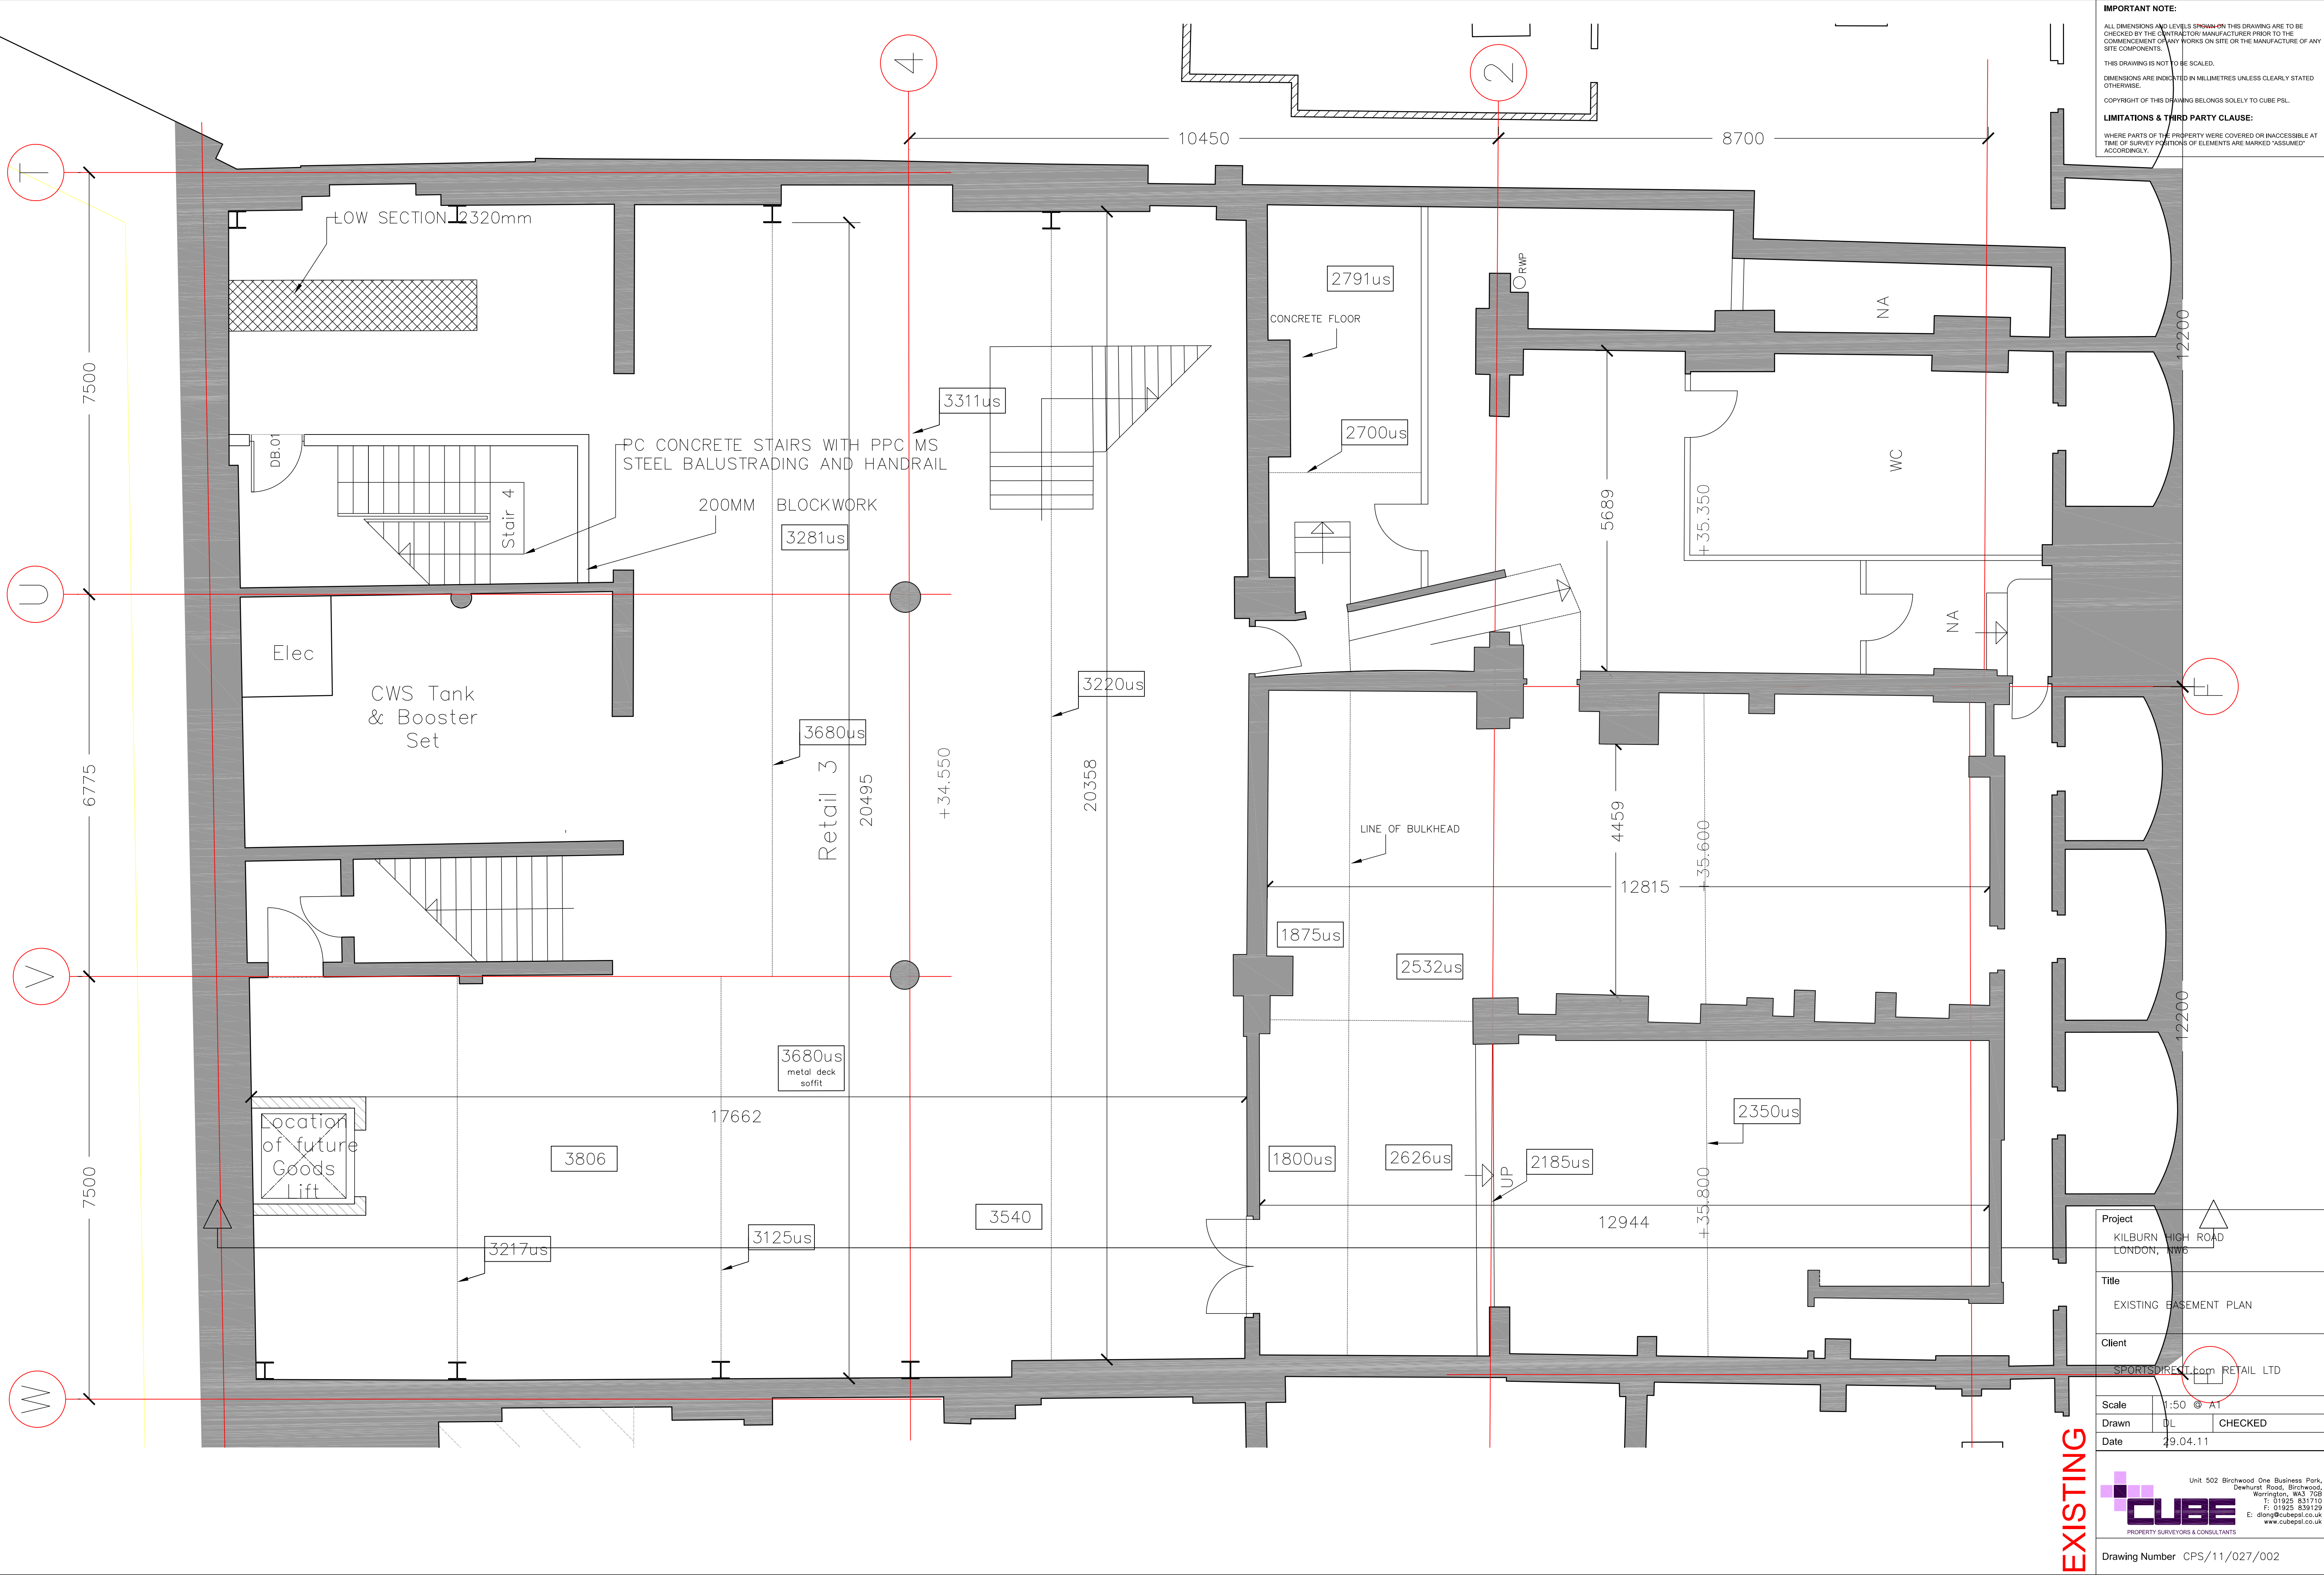

EXISTING

Project	
KILBURN HIGH ROAD LONDON, N16	
Title	
EXISTING BASEMENT PLAN	
Client	
SPORTSDIRECT.com RETAIL LTD	
Scale	1:50 @ A1
Drawn	DL CHECKED
Date	29.04.11
 Unit 502 Birchwood One Business Park, Dewhurst Road, Birchwood, Warrington, Wals 705E T: 01925 831710 F: 01925 830129 E: dl@cubepl.co.uk www.cubepl.co.uk	
PROPERTY SURVEYORS & CONSULTANTS	
Drawing Number CPS/11/027/002	