


IMPORTANT NOTE:
ALL DIMENSIONS AND LEVELS SHOWN ON THIS DRAWING ARE TO BE CHECKED BY THE CONTRACTOR/MANUFACTURER PRIOR TO THE COMMENCEMENT OF ANY WORKS ON SITE OR THE MANUFACTURE OF ANY SITE COMPONENTS.
THIS DRAWING IS NOT TO BE SCALED.
DIMENSIONS ARE INDICATED IN MILLIMETRES UNLESS CLEARLY STATED OTHERWISE.
COPYRIGHT OF THIS DRAWING BELONGS SOLELY TO CUBE PSL.
LIMITATIONS & THIRD PARTY CLAUSE:
WHERE PARTS OF THE PROPERTY WERE COVERED OR INACCESSIBLE AT TIME OF SURVEY POSITIONS OF ELEMENTS ARE MARKED "ASSUMED" ACCORDINGLY.

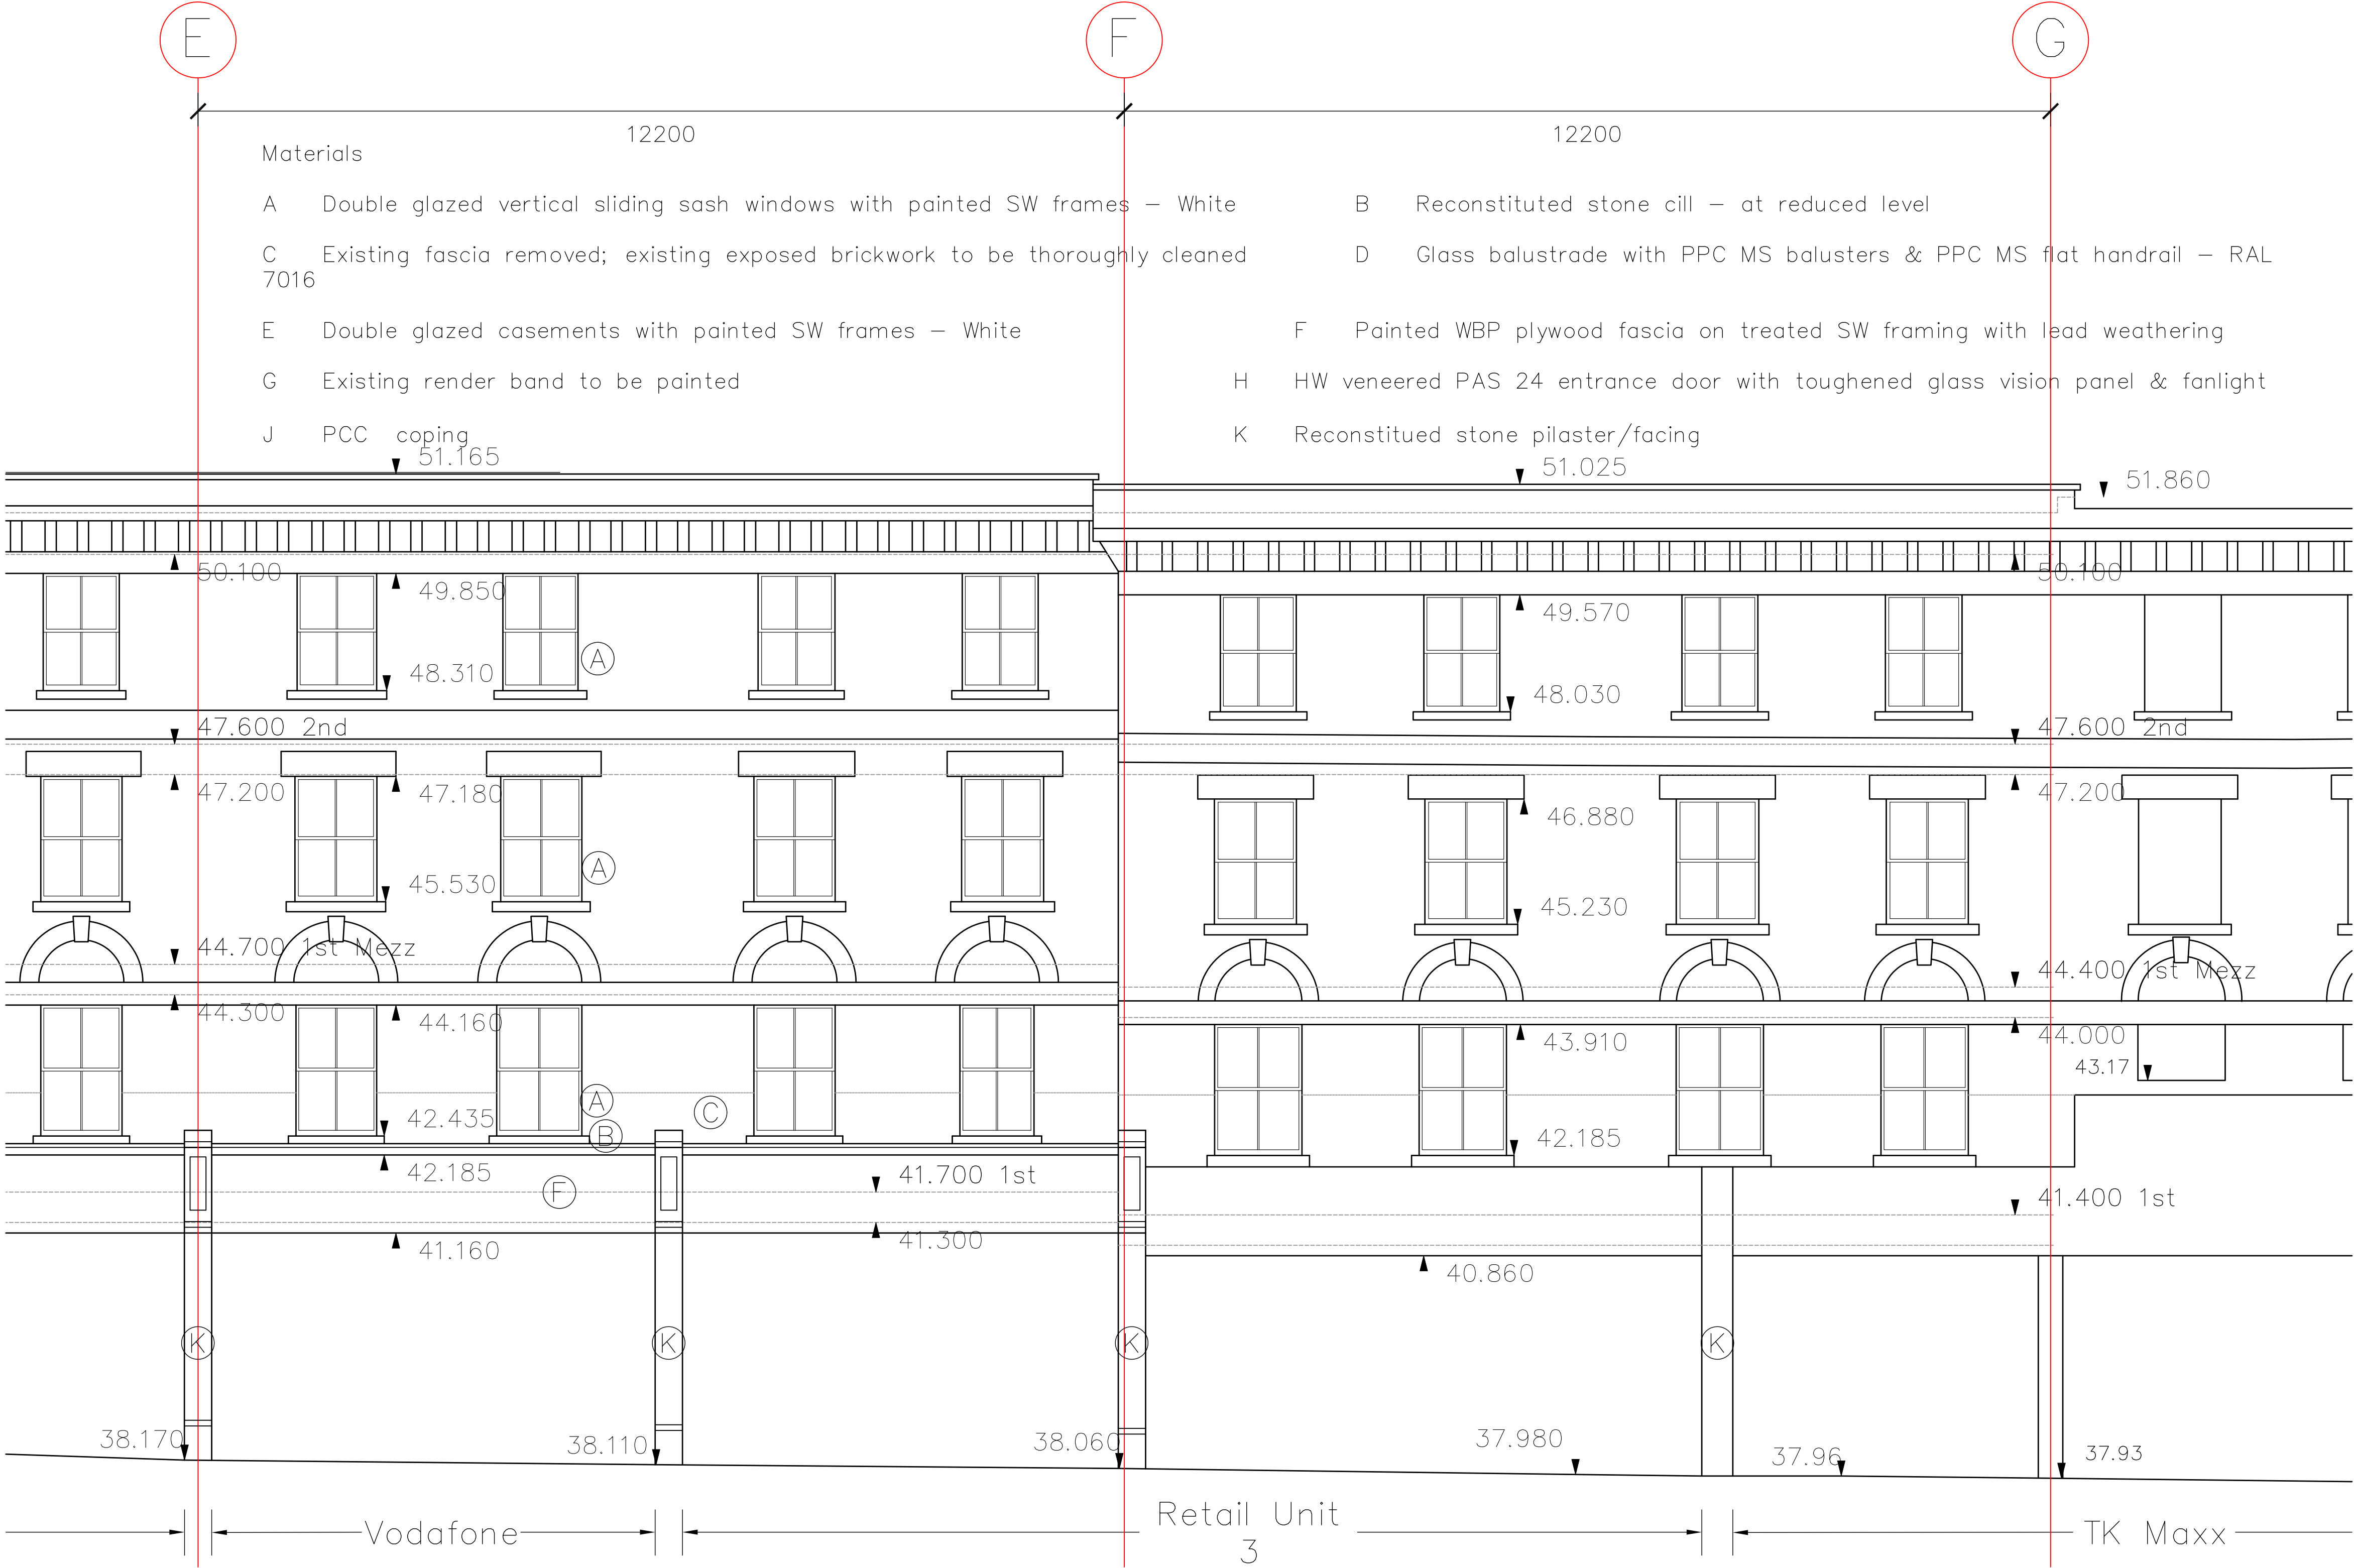

Kilburn High Road Elevation

EXISTING

Project	
KILBURN HIGH ROAD LONDON, NW6	
Title	
EXISTING ELEVATIONS	
Client	
SPORTSDIRECT.com RETAIL LTD	
Scale	1:50 @ A1
Drawn	DL CHECKED
Date	27.07.11
Unit 502 Birchwood One Business Park, Dewhurst Road, Birchwood, Warrington, W3 7GB T: 01925 831710 F: 01925 839129 E: dlang@cubepl.co.uk www.cubepl.co.uk	
Drawing Number CPS/11/027/004	